



EXISTING TYPICAL SECTION F.A.S. 514 (ALLEN ST.)

STATION 355+00.00 TO STATION 356+45.00

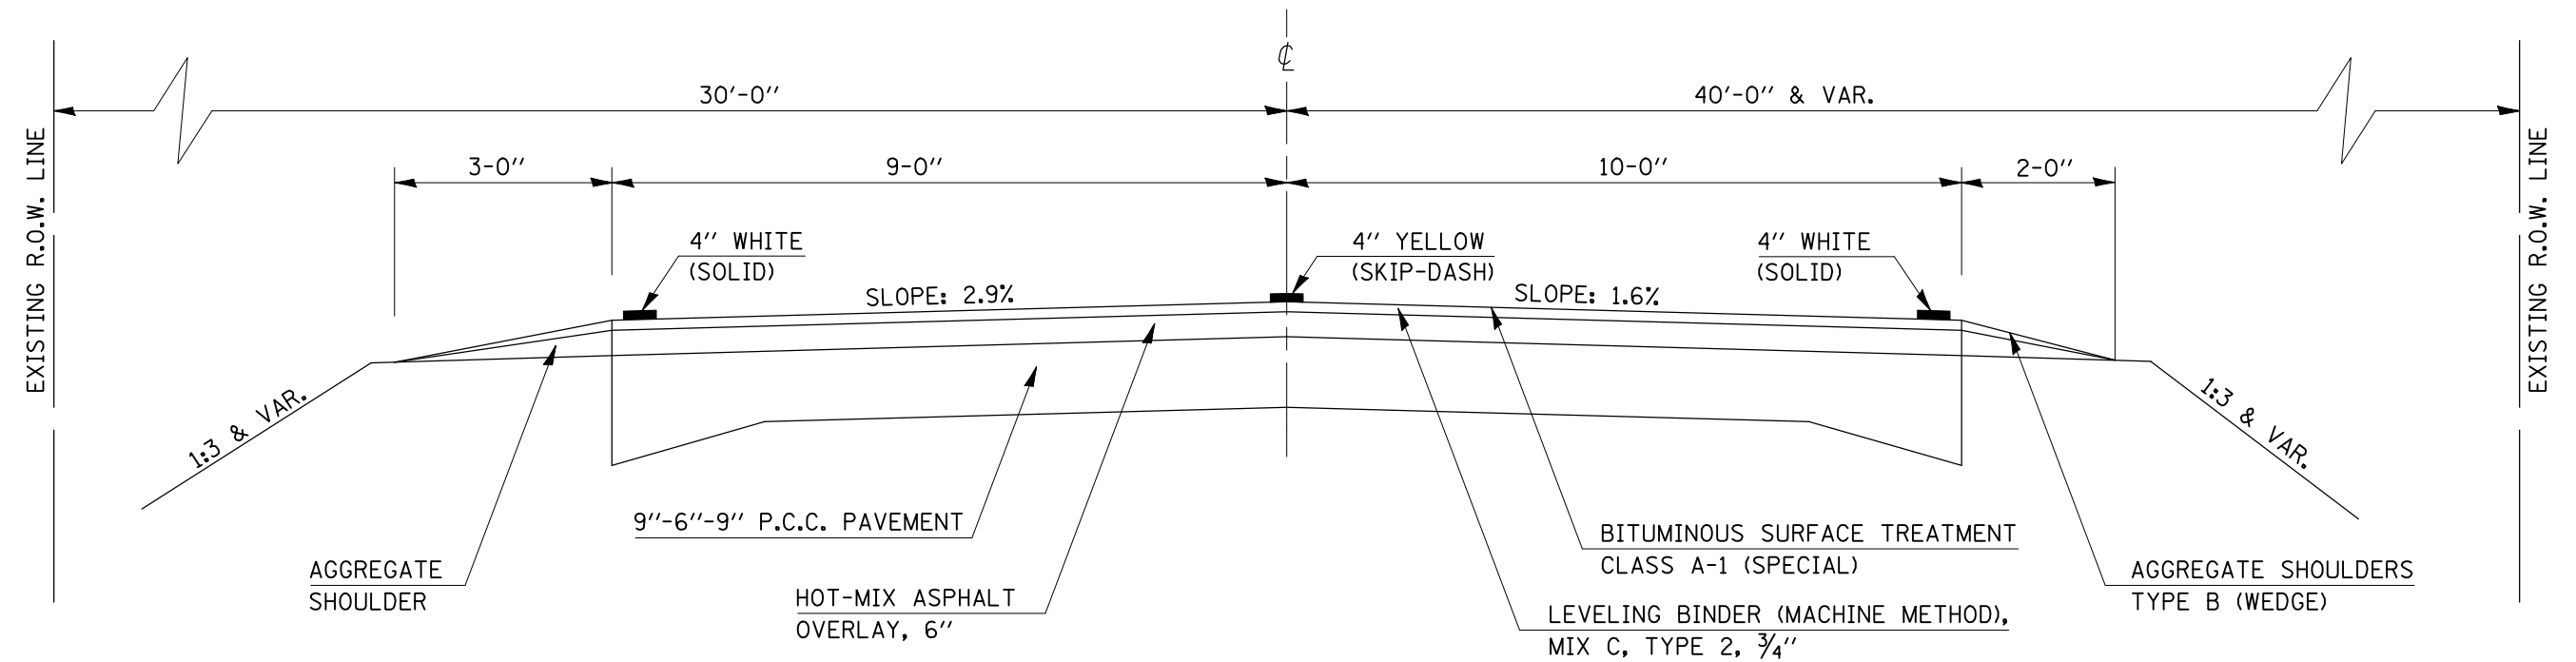

PROPOSED TYPICAL SECTION F.A.S. 514 (ALLEN ST.)

STATION 356+17.00 TO STATION 356+39.00

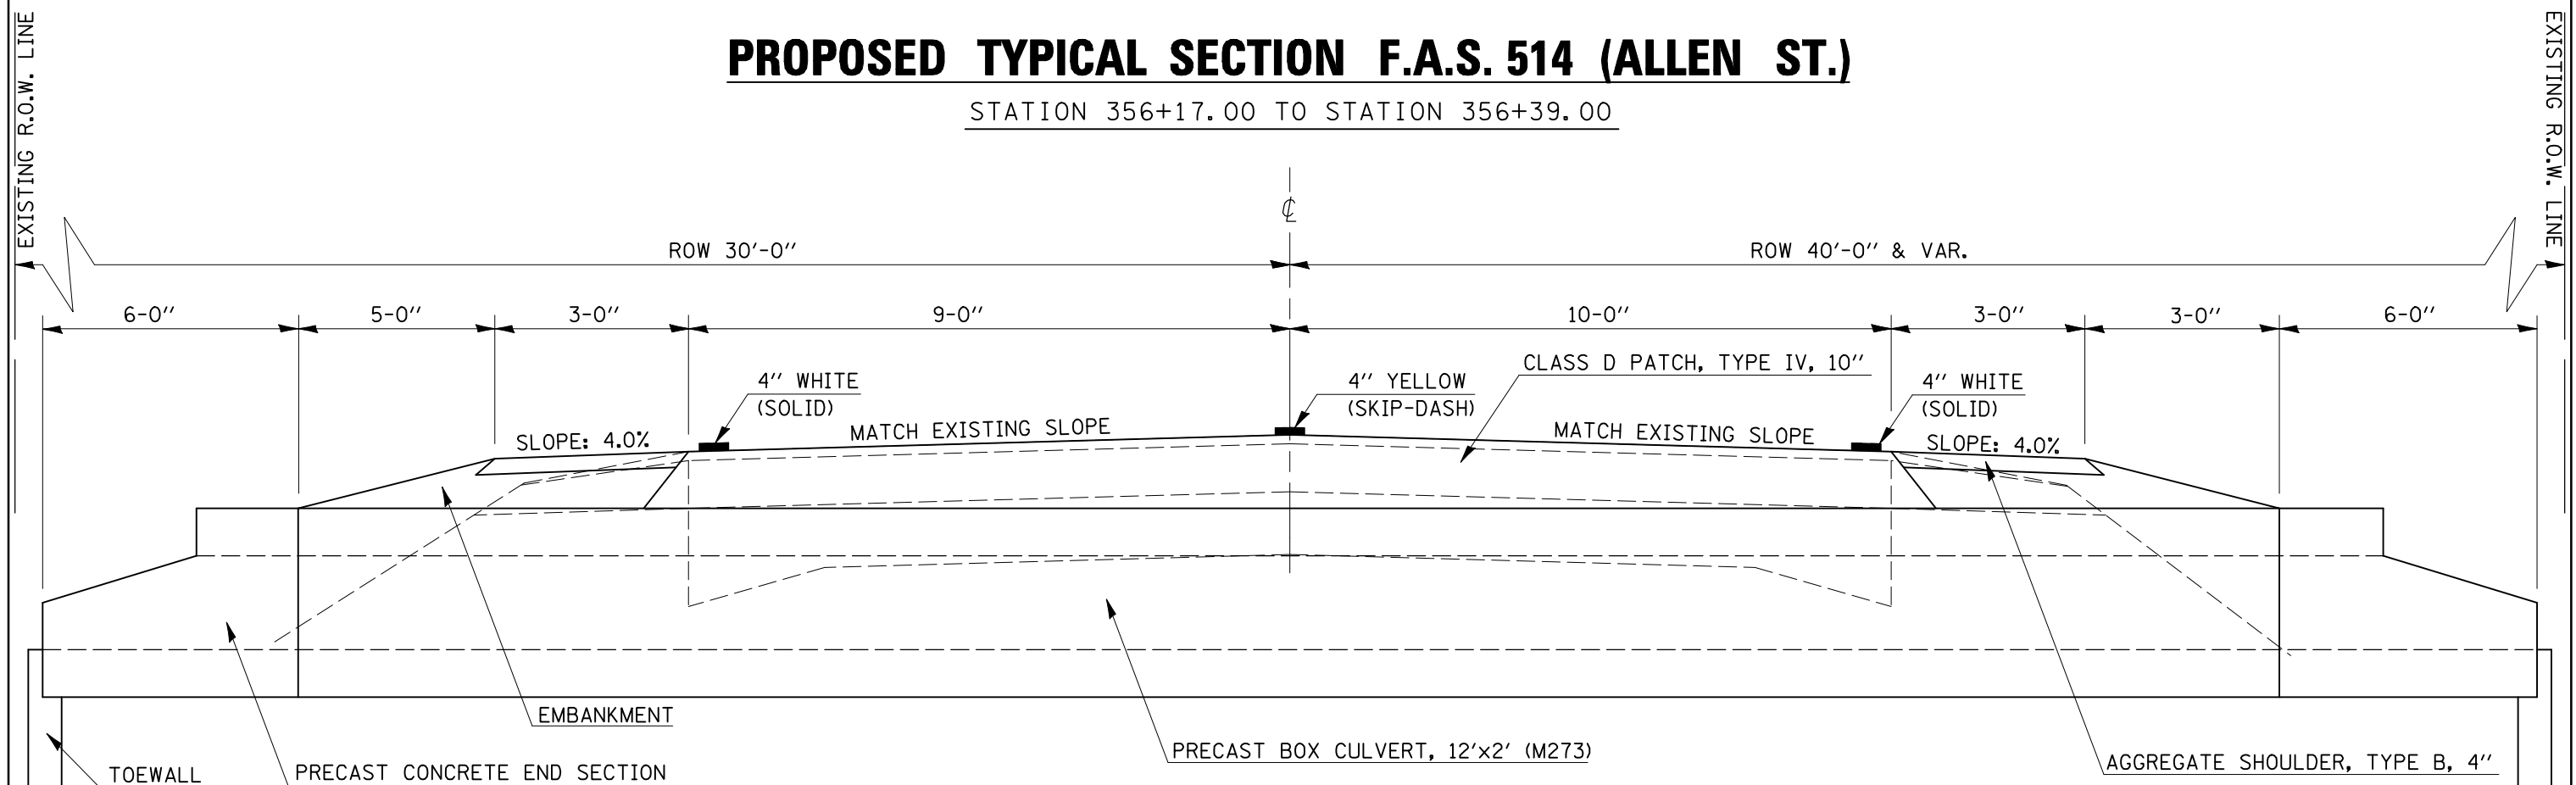

FILE NAME =	USER NAME = hennessdm	DESIGNED - D. HENNESS	REVISED -
ct:\pwwork\pwwid\HENNESSDM\dms86853\70619\PLANS.DGN		DRAWN - CADD	REVISED -
	PLOT SCALE = 40.0000' / IN.	CHECKED -	REVISED -
	PLOT DATE = 3/1/2010	DATE -	REVISED -

STATE OF ILLINOIS
DEPARTMENT OF TRANSPORTATION

EXISTING AND PROPOSED TYPICAL SECTIONS

SCALE: SHEET NO. OF SHEETS STA. TO STA.

F.A.S. RTE.	SECTION	COUNTY	TOTAL SHEETS	SHEET NO.
514	81-15D,CR	CHAMPAIGN	30	6
FED. ROAD DIST. NO. ILLINOIS FED. AID PROJECT			CONTRACT NO. 70619	