


# ROAD CLOSURE SIGNING DETAIL

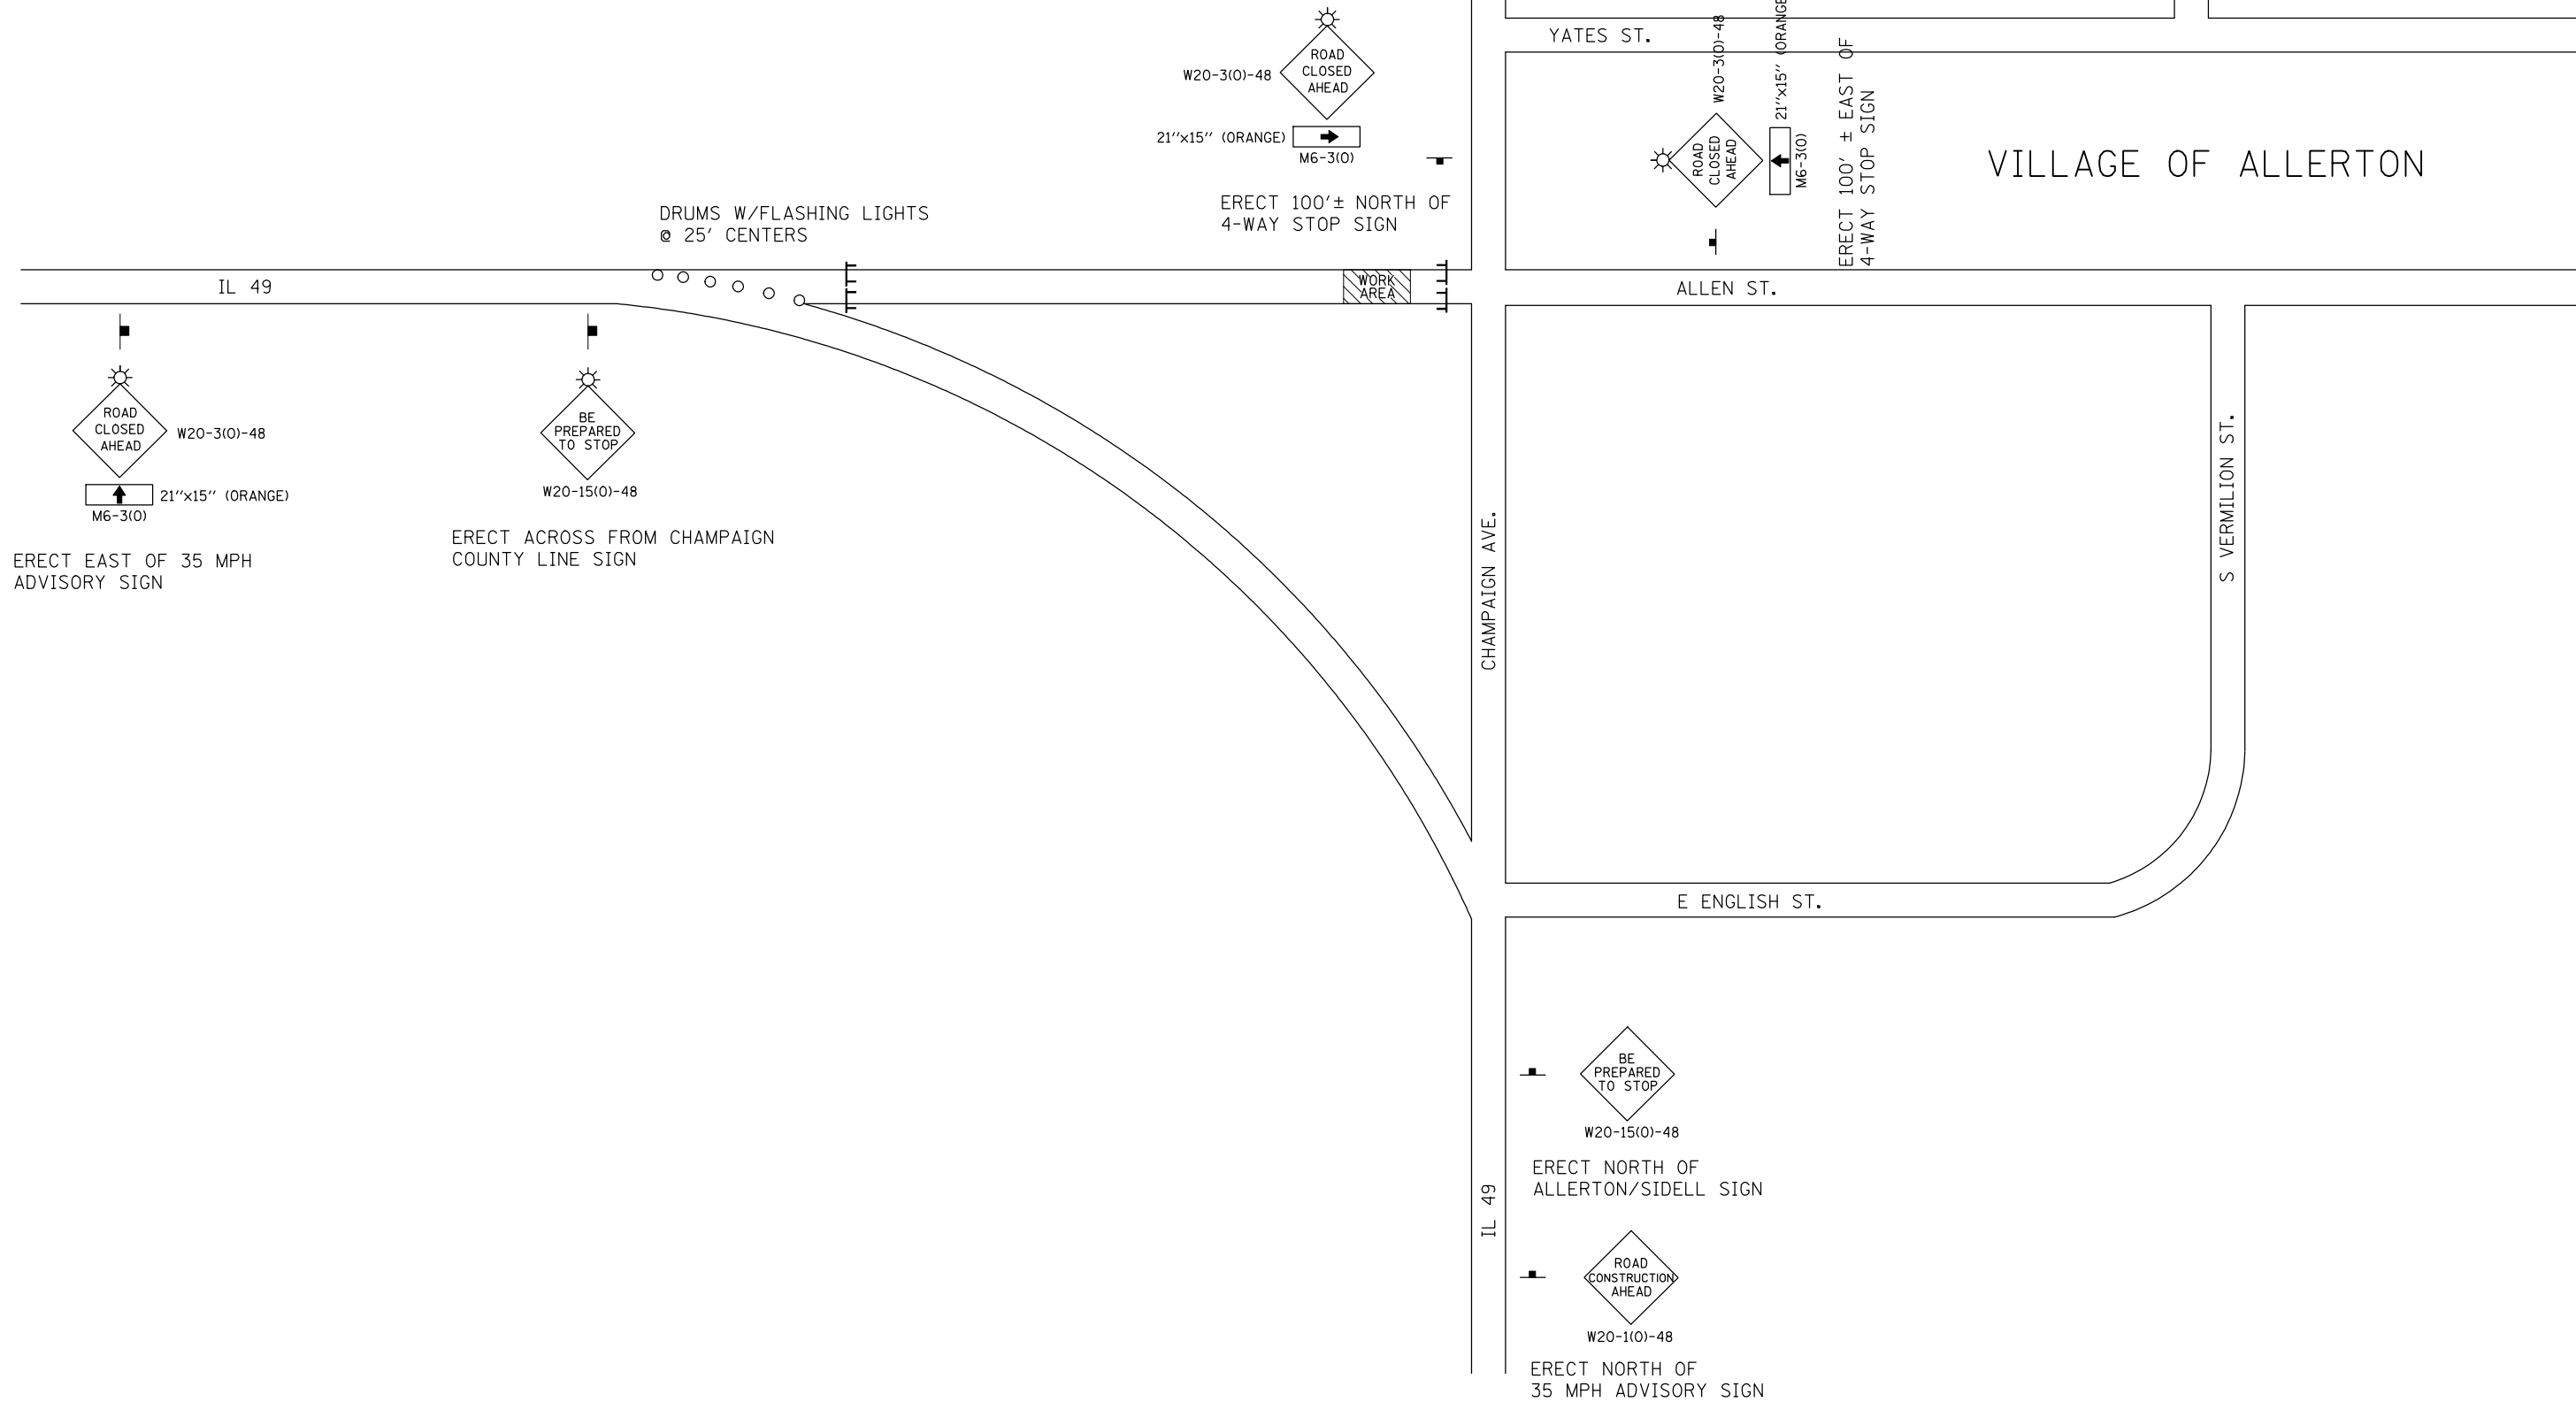

FILE NAME =	USER NAME = hennessdm	DESIGNED - D. HENNESS	REVISED -
ct:\pw\work\PWIDOT\HENNESSDM\dms86853\0570619-sht-Details.dgn		DRAWN - CADD	REVISED -
PLOT SCALE = 40.0000' / IN.		CHECKED -	REVISED -
PLOT DATE = 3/1/2010		DATE -	REVISED -

**STATE OF ILLINOIS  
DEPARTMENT OF TRANSPORTATION**

ROAD CLOSURE SIGNING DETAIL			
SCALE:	SHEET NO.	OF SHEETS	STA. TO STA.

F.A.S. RTE.	SECTION	COUNTY	TOTAL SHEETS	SHEET NO.
514	81-15D,CR	CHAMPAIGN	30	15
FED. ROAD DIST. NO. ILLINOIS FED. AID PROJECT			CONTRACT NO. 70619	