


BY	DATE

ORIGINAL SURVEY	SURVEYED	DATE
NOTE BOOK	PLOTTED	
NO.	TEMPLATE	
	AREAS	
	CHECKED	

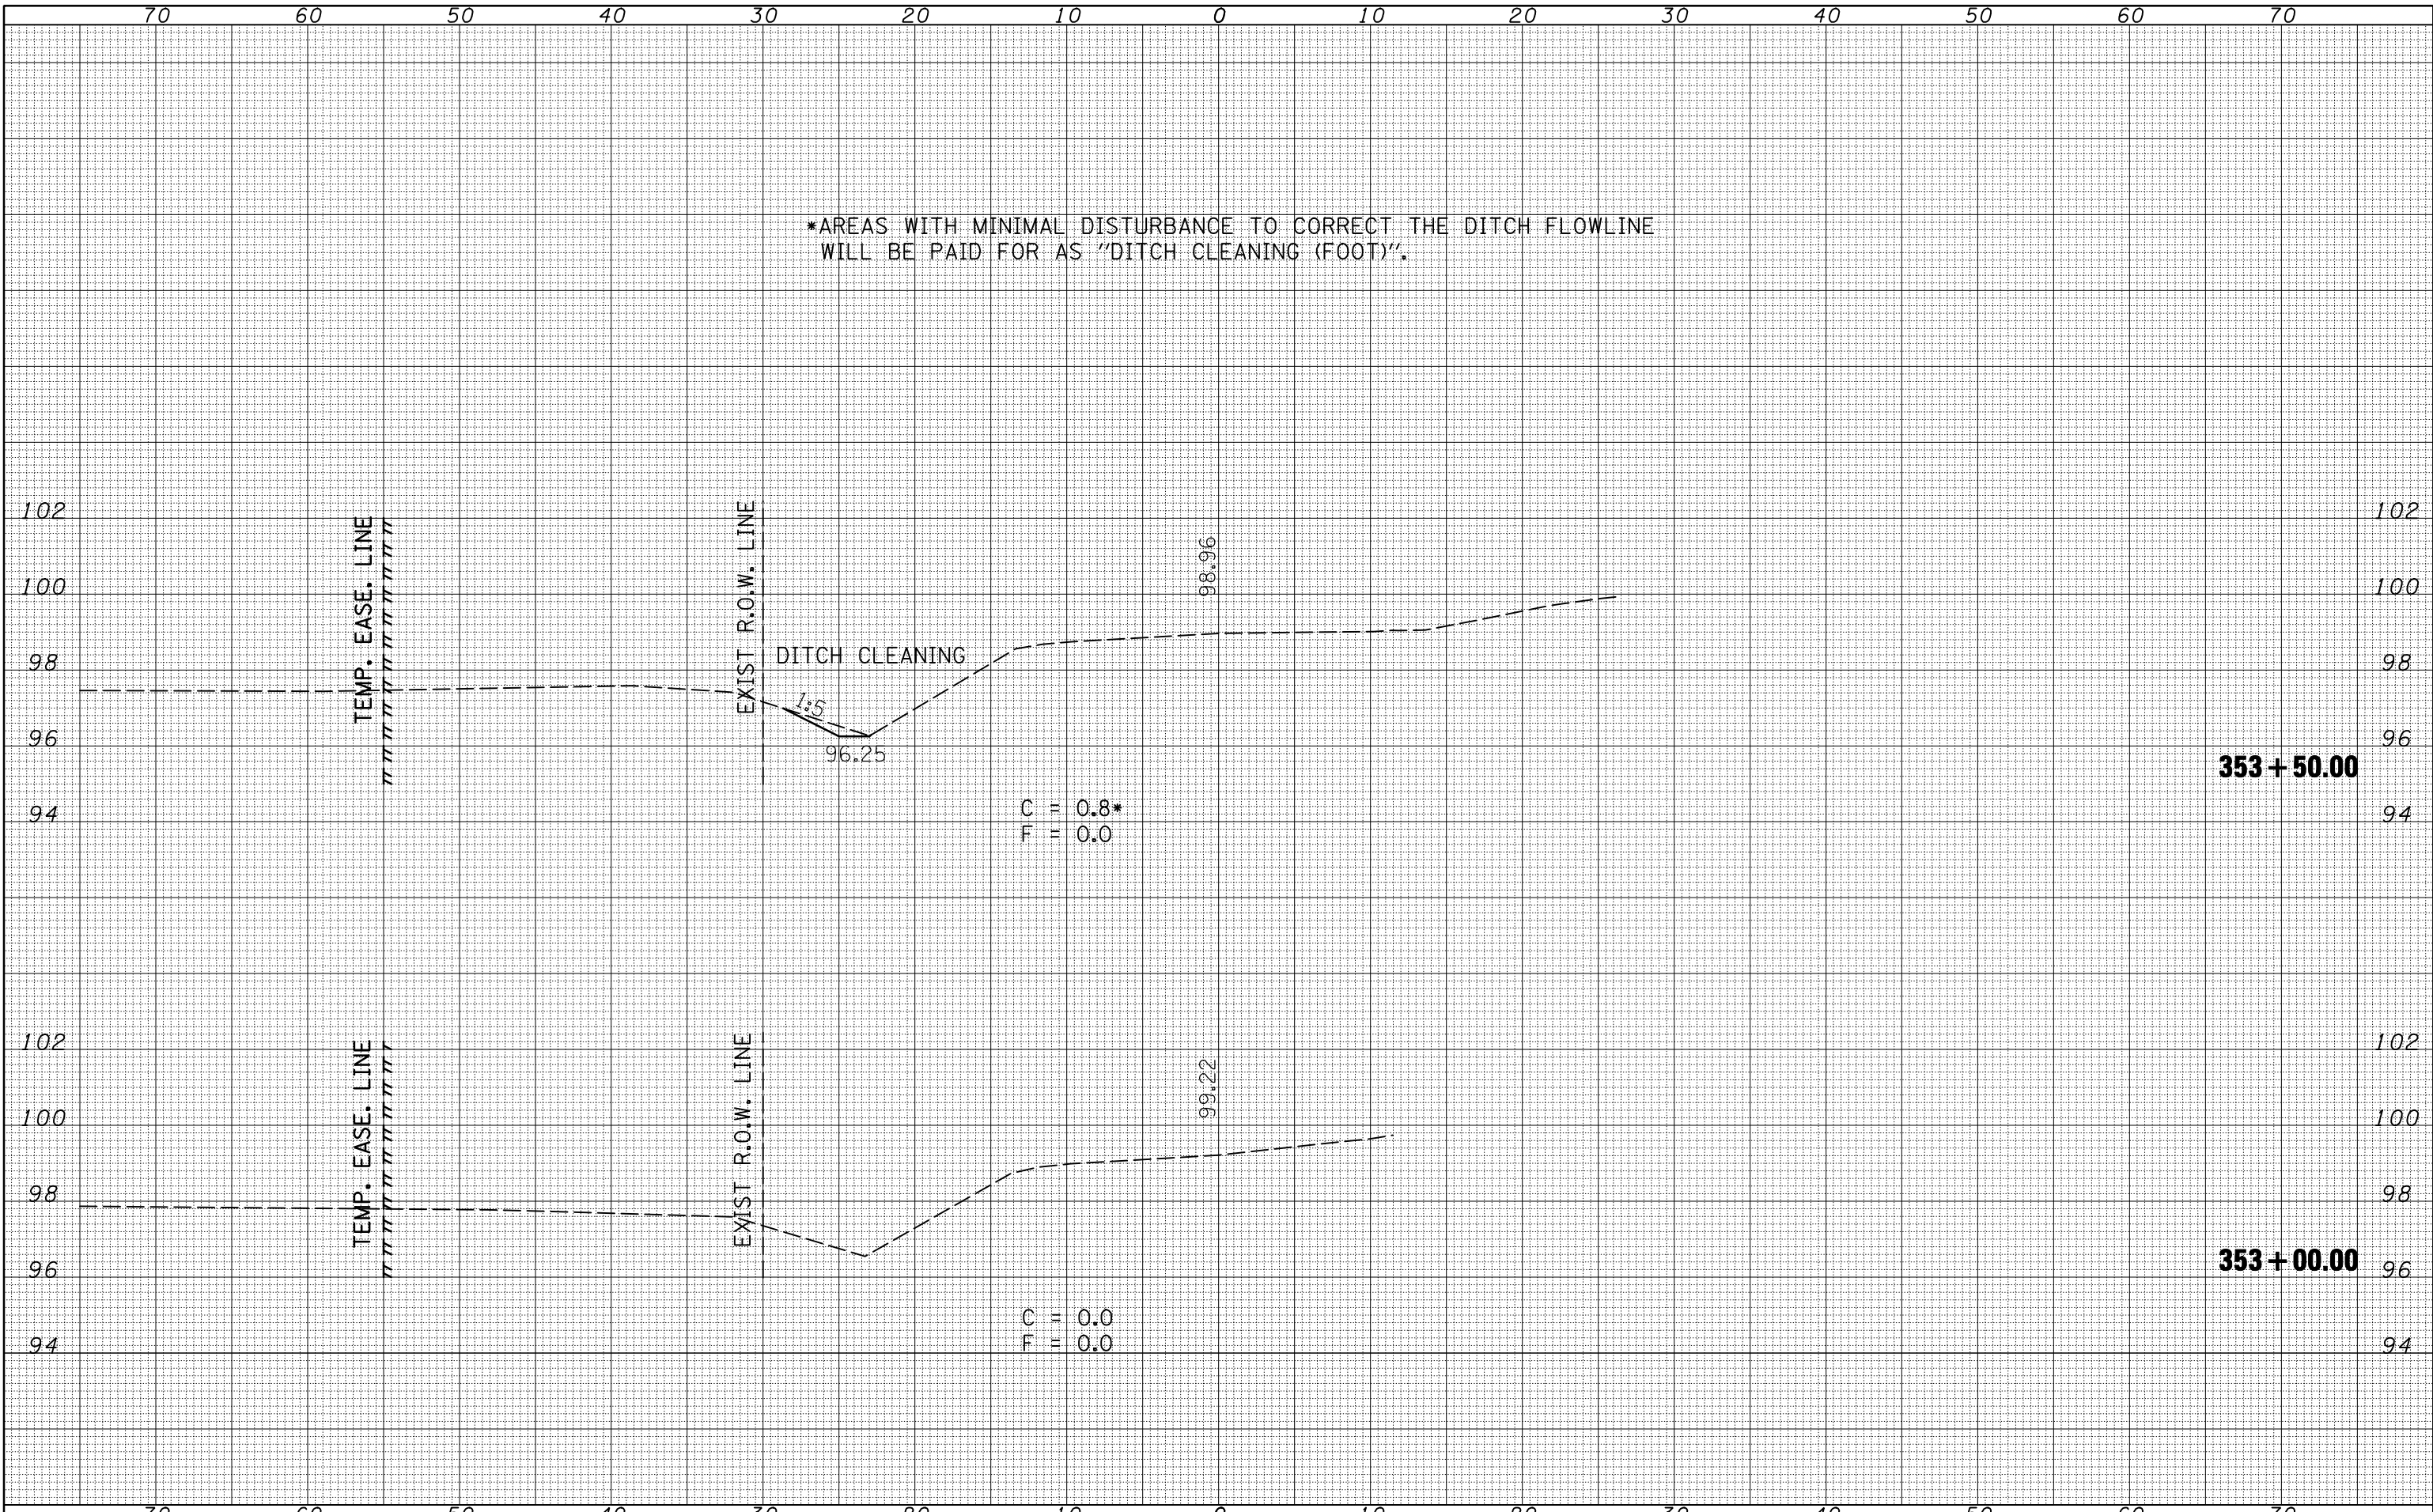

FILE NAME = c:\pw\work\PWIDOT\HENNESSDM\dms86853\0570619\shht-Xsht.dgn

USER NAME = hennessdm
 PLOT SCALE = 10.0000' / IN.
 PLOT DATE = 3/2/2010

DESIGNED -
 DRAWN -
 CHECKED -
 DATE -

REVISED -
 REVISED -
 REVISED -
 REVISED -

STATE OF ILLINOIS
 DEPARTMENT OF TRANSPORTATION

F.A.S. 514 (ALLEN STREET) CROSS SECTIONS

SCALE: SHEET NO. 1 OF 6 SHEETS STA. 353+00.00 TO STA. 353+50.00

F.A.S. RTE.	SECTION	COUNTY	TOTAL SHEETS	SHEET NO.
514	81-15D,CR	CHAMPAIGN	30	23
CONTRACT NO.			70619	
ILLINOIS FED. AID PROJECT				