


DATE	
BY	
SURVEYED	
PLOTTED	
TEMPLATE	
NOTE BOOK	
AREAS CHECKED	
NO.	

DATE	
BY	
SURVEYED	
PLOTTED	
TEMPLATE	
NOTE BOOK	
AREAS CHECKED	
NO.	

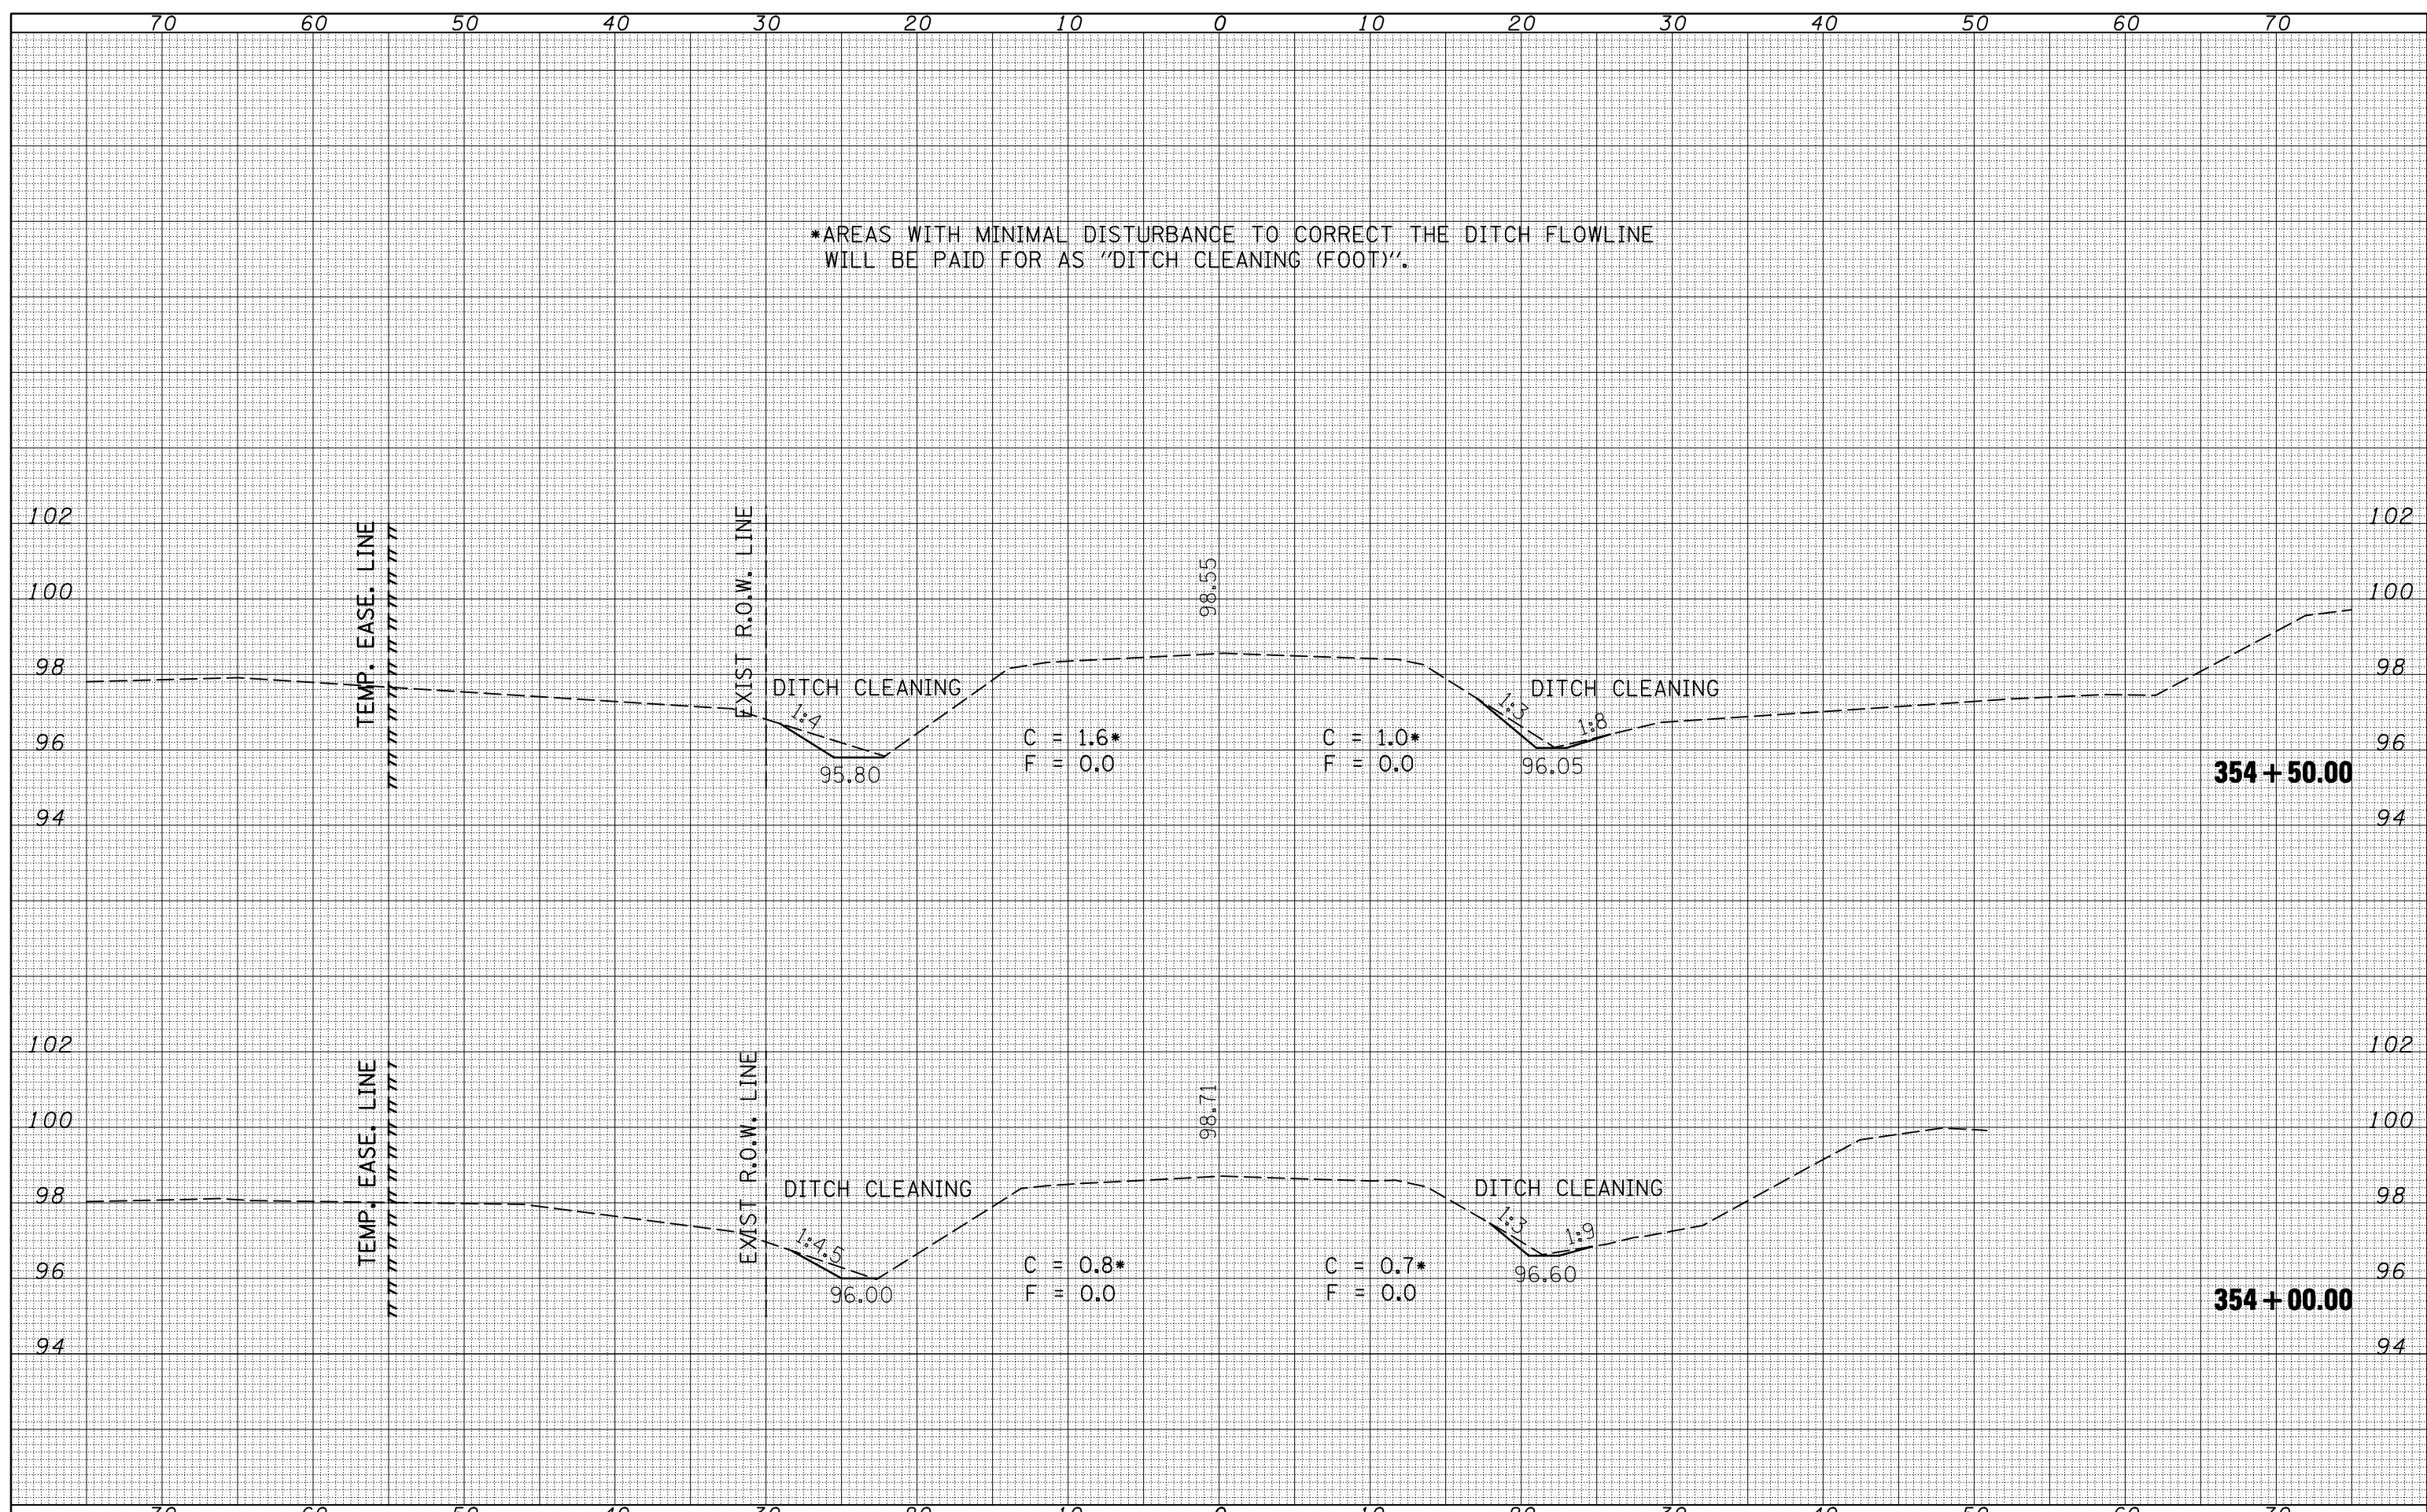

*AREAS WITH MINIMAL DISTURBANCE TO CORRECT THE DITCH FLOWLINE WILL BE PAID FOR AS "DITCH CLEANING (FOOT)".

FILE NAME =	USER NAME = hennesdm	DESIGNED -	REVISD -
ca:\pw\work\PWIDOT\HENNESSDM\dms86853\0570619	hht-Xsht.dgn	DRAWN -	REVISD -
PLOT SCALE = 10.0000' / IN.		CHECKED -	REVISD -
PLOT DATE = 3/2/2010		DATE -	REVISD -

STATE OF ILLINOIS
DEPARTMENT OF TRANSPORTATION

F.A.S. 514 (ALLEN STREET) CROSS SECTIONS			
SCALE:	SHEET NO. 2 OF 6 SHEETS	STA. 354+00.00 TO STA. 354+50.00	

F.A.S. RTE.	SECTION	COUNTY	TOTAL SHEETS	SHEET NO.
514	81-15D,CR	CHAMPAIGN	30	24
CONTRACT NO. 70619				
ILLINOIS FED. AID PROJECT				