


DATE	
BY	
SURVEYED	
PLOTTED	
TEMPLATE	
AREAS	
CHECKED	
FINL	
SURVEY	
NOTE BOOK	
NO.	

DATE	
BY	
SURVEYED	
PLOTTED	
TEMPLATE	
AREAS	
CHECKED	
ORIGINAL	
SURVEY	
NOTE BOOK	
NO.	

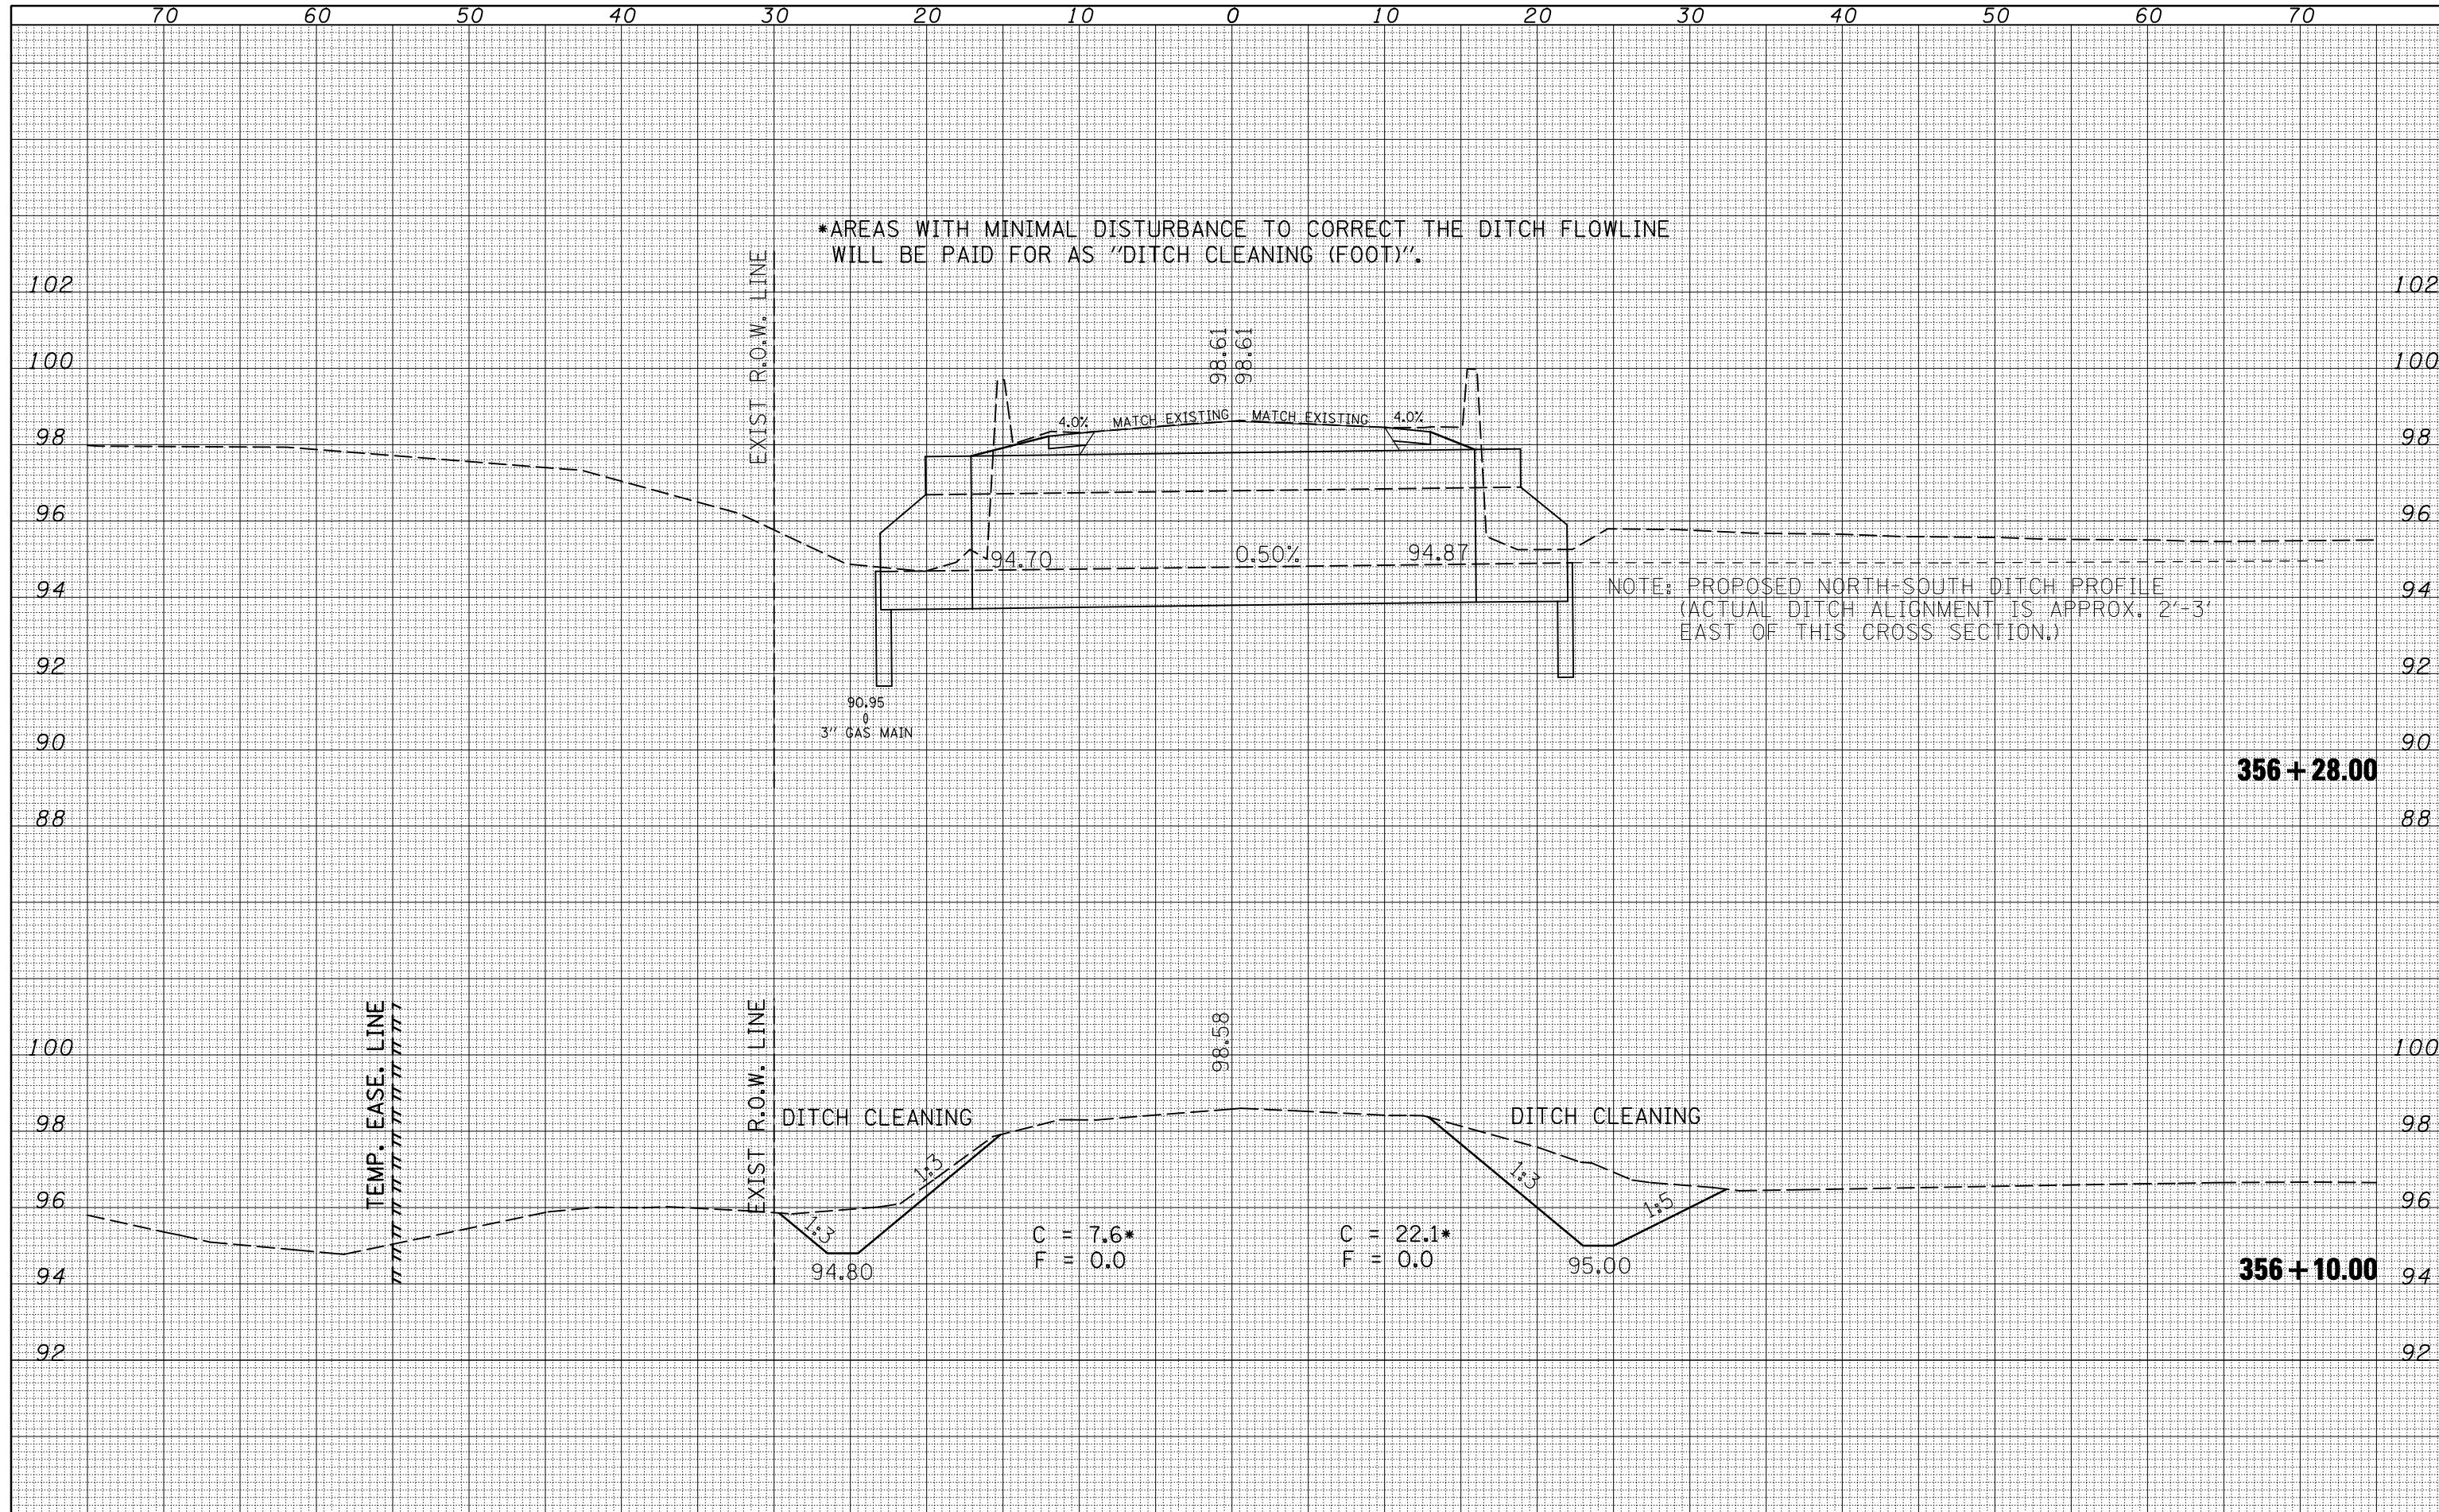

FILE NAME =
 c:\pwwork\pwwid\DOT\HENNESSDM\dms86853\0570619

USER NAME = hennessdm
 DRAWN -
 CHECKED -
 DATE -

DESIGNED -
 REVISIONS -

**STATE OF ILLINOIS
 DEPARTMENT OF TRANSPORTATION**

F.A.S. 514 (ALLEN STREET) CROSS SECTIONS
 SCALE: SHEET NO. 5 OF 6 SHEETS STA. 356+10.00 TO STA. 356+28.00

F.A.S. RTE.	SECTION	COUNTY	TOTAL SHEETS	SHEET NO.
514	81-15D,CR	CHAMPAIGN	30	27
CONTRACT NO.			70619	
ILLINOIS FED. AID PROJECT				