



## PROPOSED TYPICAL CROSS SECTION ②

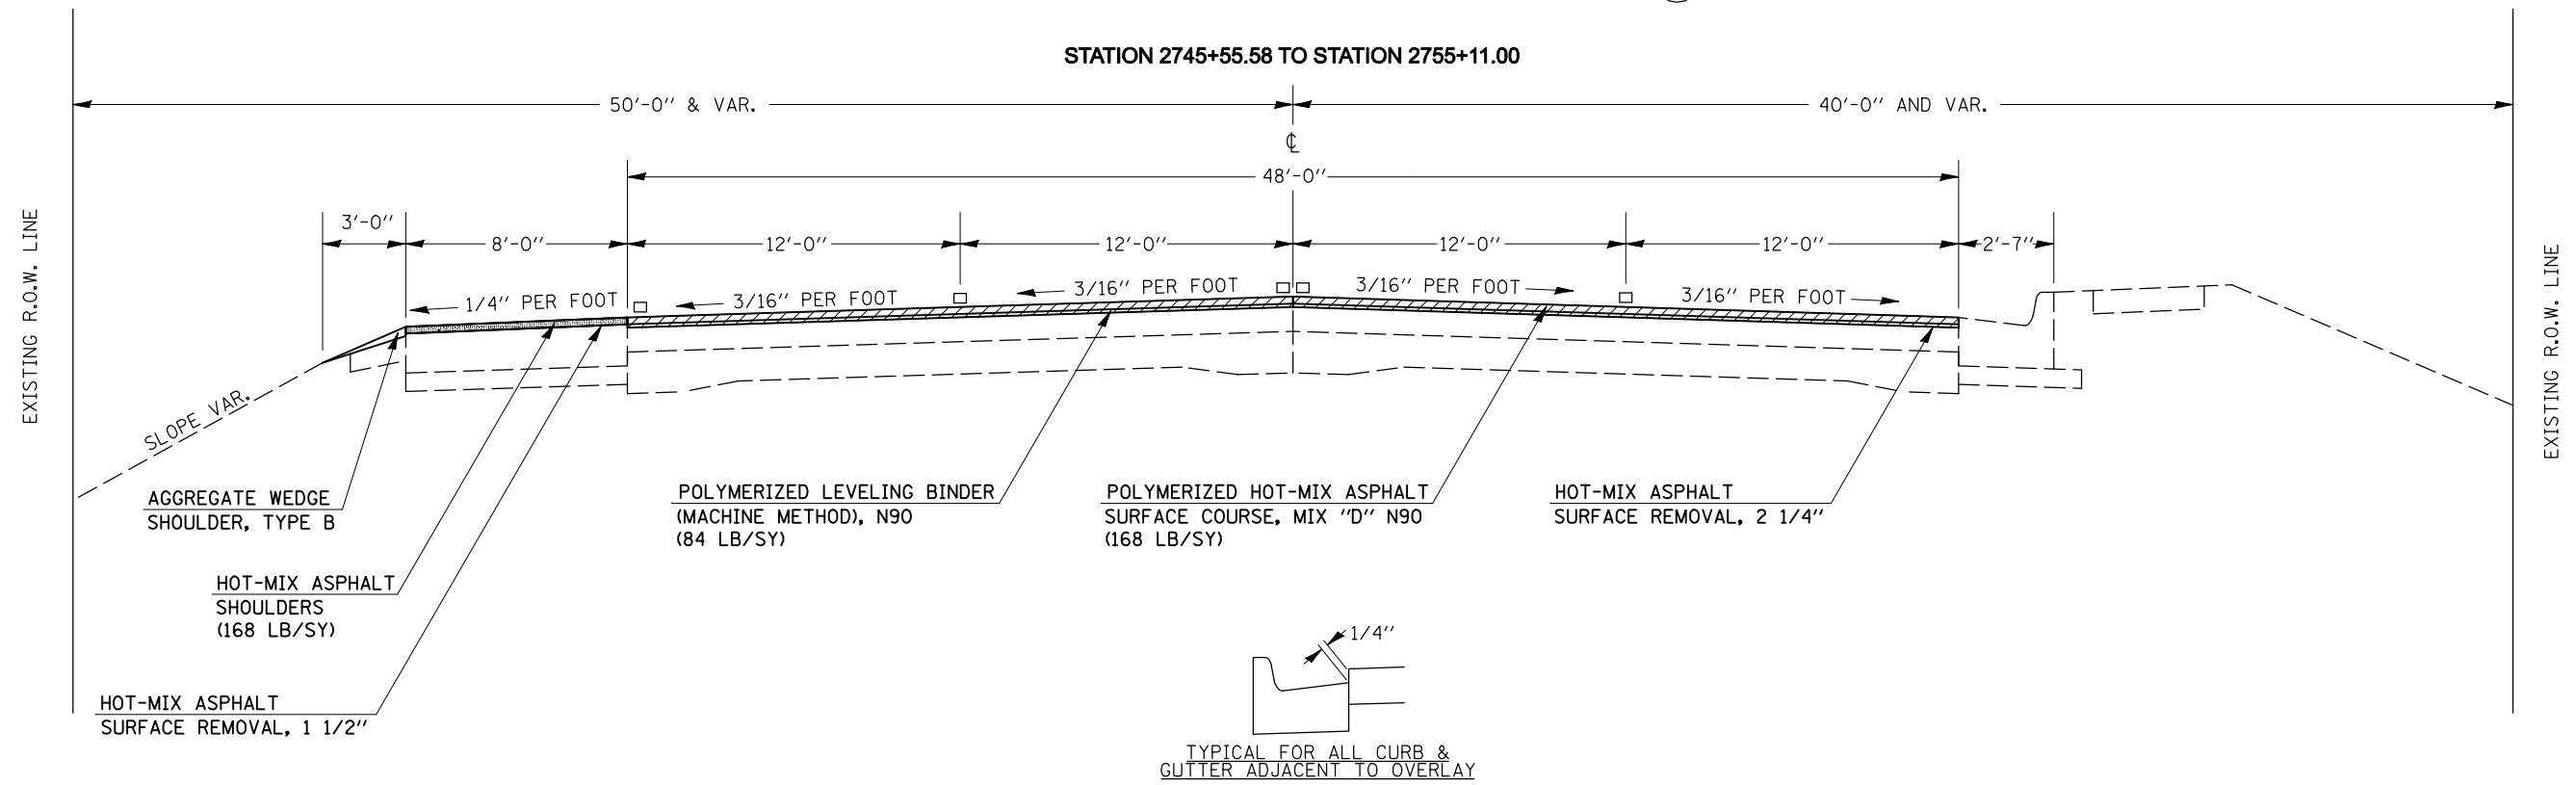

## PROPOSED TYPICAL CROSS SECTION ③

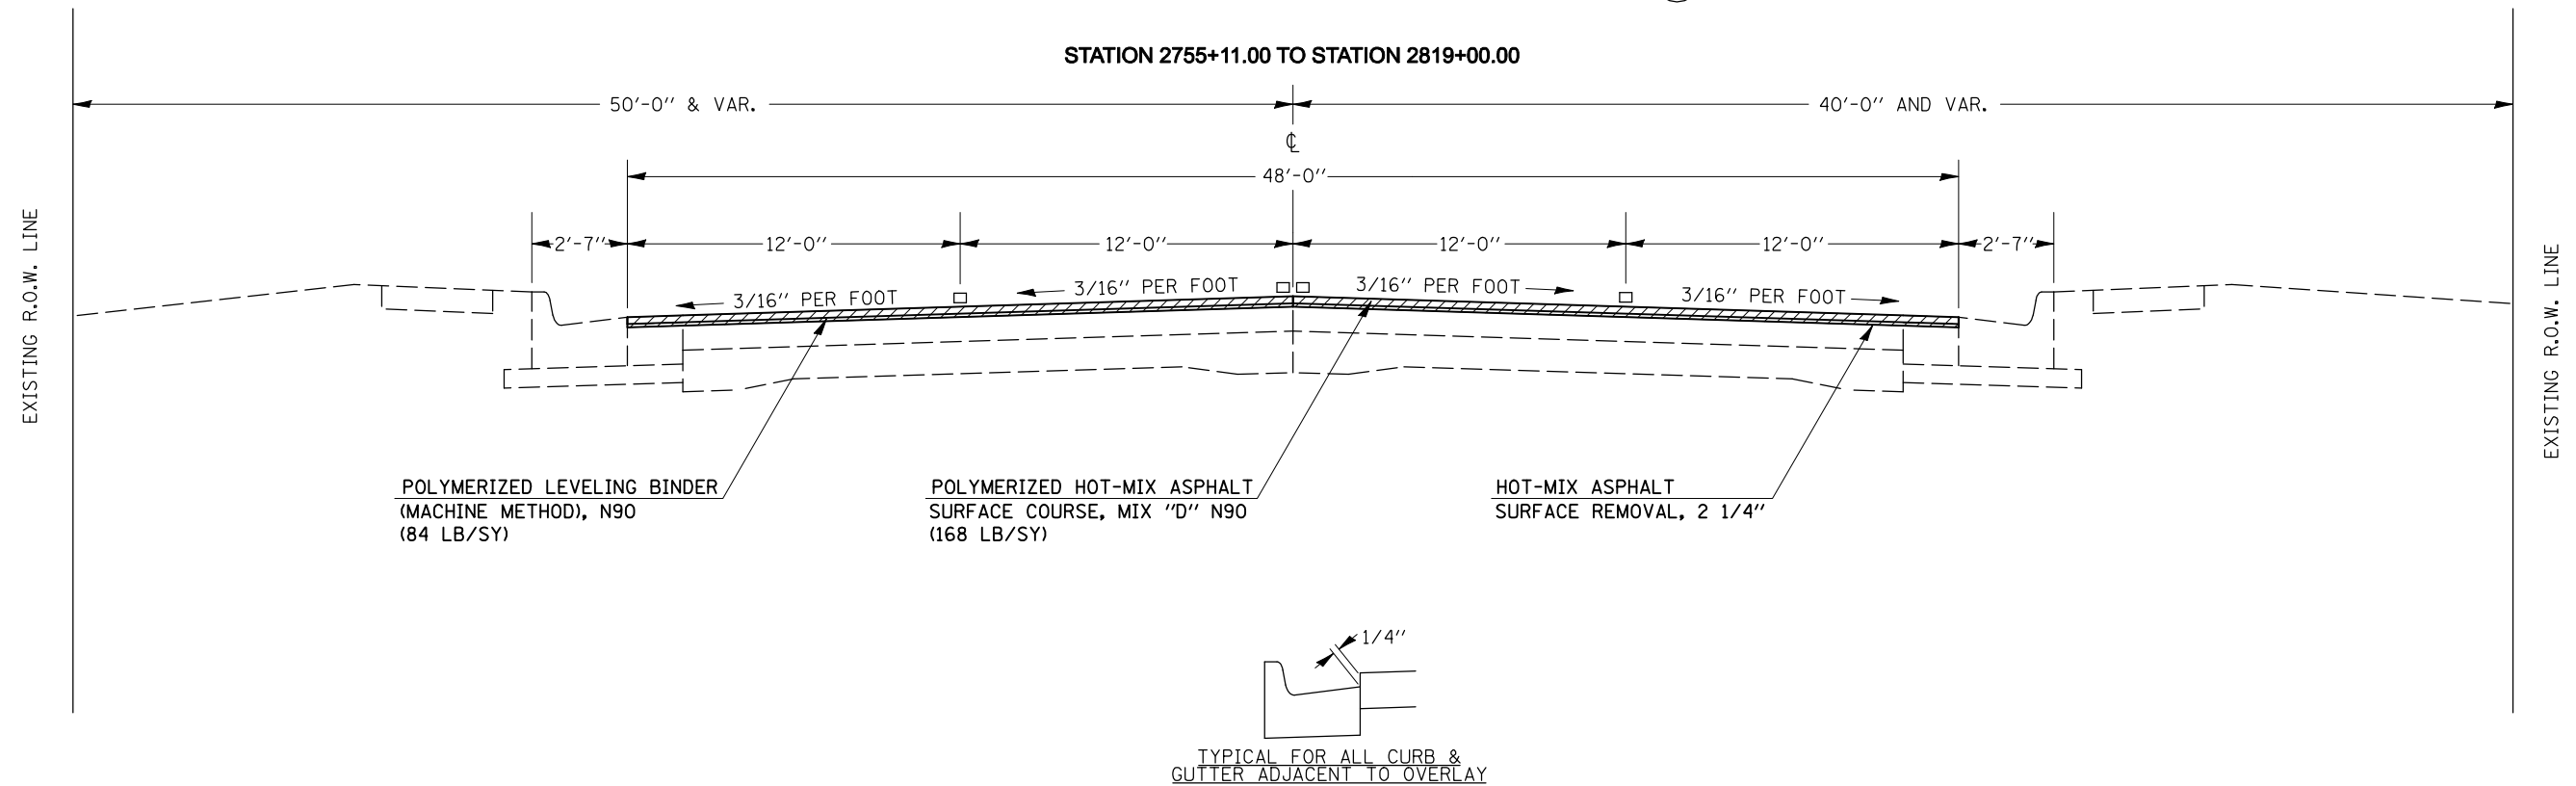

FILE NAME =	USER NAME = hoganbj	DESIGNED - BJH	REVISED -	<b>STATE OF ILLINOIS DEPARTMENT OF TRANSPORTATION</b>	<b>PROPOSED TYPICAL CROSS SECTIONS</b>			F.A.P. RTE.	SECTION	COUNTY	TOTAL SHEETS	SHEET NO.
et:\pw\work\PWIDOT\HOGANBJ\d0185087\0574709-shr-typical.dgn		DRAWN - BJH	REVISED -		332	47RS-11	VERMILION	56	12			
PLOT SCALE = 40.0000' / IN.		CHECKED -	REVISED -		CONTRACT NO. 70709			ILLINOIS FED. AID PROJECT				
PLOT DATE = 3/15/2010		DATE - 2/22/2010	REVISED -		SCALE: _____	SHEET NO. 6 OF 9 SHEETS	STA. _____ TO STA. _____					