


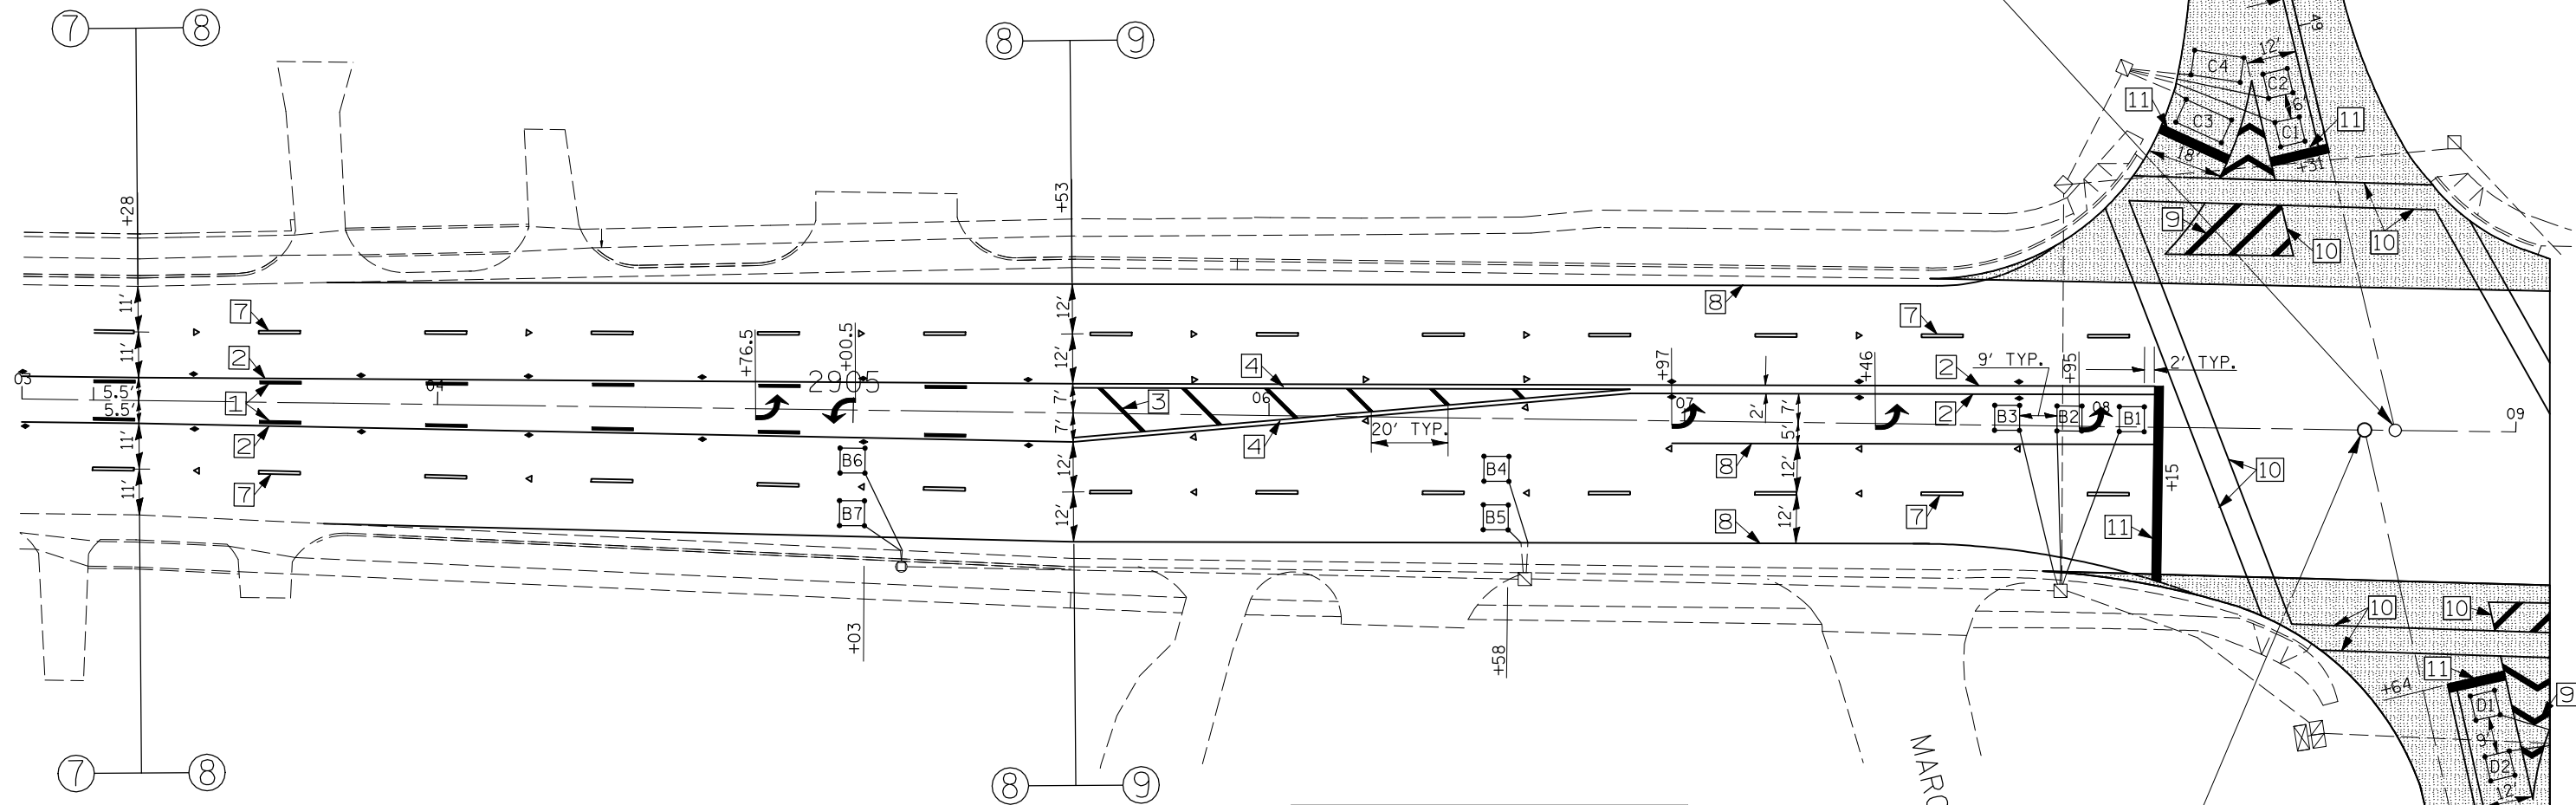

STA. 2908+71.00 F.A.P. 332  
 = STA. 50+00.00 CATLIN RD.  
 Δ = 104°16'20.2" LT.



**TYPICAL PAVEMENT MARKING LEGEND**

- |                             |                         |
|-----------------------------|-------------------------|
| 1 4" SKIP-DASH (YELLOW)     | 7 4" SKIP-DASH (WHITE)  |
| 2 4" SOLID (YELLOW)         | 8 4" SOLID (WHITE)      |
| 3 12" DIAGONAL (YELLOW)     | 9 12" DIAGONAL (WHITE)  |
| 4 4" DOUBLE YELLOW (NARROW) | 10 6" SOLID (WHITE)     |
| 5 4" DOUBLE YELLOW (WIDE)   | 11 24" STOP BAR (WHITE) |
| 6                           | 12 8" SOLID (WHITE)     |
- ◆ AMBER TWO-WAY MARKER      ◁ CRYSTAL ONE-WAY MARKER  
 ▲ AMBER ONE-WAY MARKER

DETECTOR LOOP CHART			
U.S. 150 / IL 1 & Catlin / Lyons Rd.			
Loop	Length	Width	Number of Turns
A1-3	6	6	5
A4-5	6	6	6
A6-7	6	6	6
B1-3	6	6	3
B4-5	6	6	4
B6-7	6	6	5
C1-2	6	6	4
C3-4	6	12	3
D1-2	6	6	4
D3-4	6	12	3

P.O.T. 2908+63.61 F.A.P. 332  
 = STA. 50+00.00 LYONS RD.  
 Δ = 76°33'16" RT.

H.M.A. SURFACE REM. BUTT JOINT

FILE NAME =	USER NAME = hoganbj	DESIGNED -	REVISED -
ct:\pw\work\PWIDOT\HOGANBJ\d0185087\d570709.sht\pmk.dgn		DRAWN -	REVISED -
PLOT SCALE = 40.0000' / IN.		CHECKED -	REVISED -
PLOT DATE = 3/15/2010		DATE -	REVISED -

**STATE OF ILLINOIS  
 DEPARTMENT OF TRANSPORTATION**

**PLAN SHEETS**

SCALE: SHEET NO. 28 OF 29 SHEETS STA. 2903+00 TO STA. 2909+00

F.A.P. RTE.	SECTION	COUNTY	TOTAL SHEETS	SHEET NO.
332	47RS-11	VERMILION	56	47
CONTRACT NO. 70709				
ILLINOIS FED. AID PROJECT				