



FIBER OPTIC INTERCONNECT INSTALLATION

F.A.P. 800 (U.S. 45 /CUNNINGHAM AVE.)

KERR AVENUE TO PERKINS ROAD

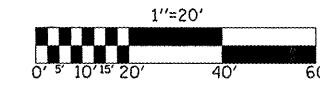

CONDUIT & CABLE LAYOUT

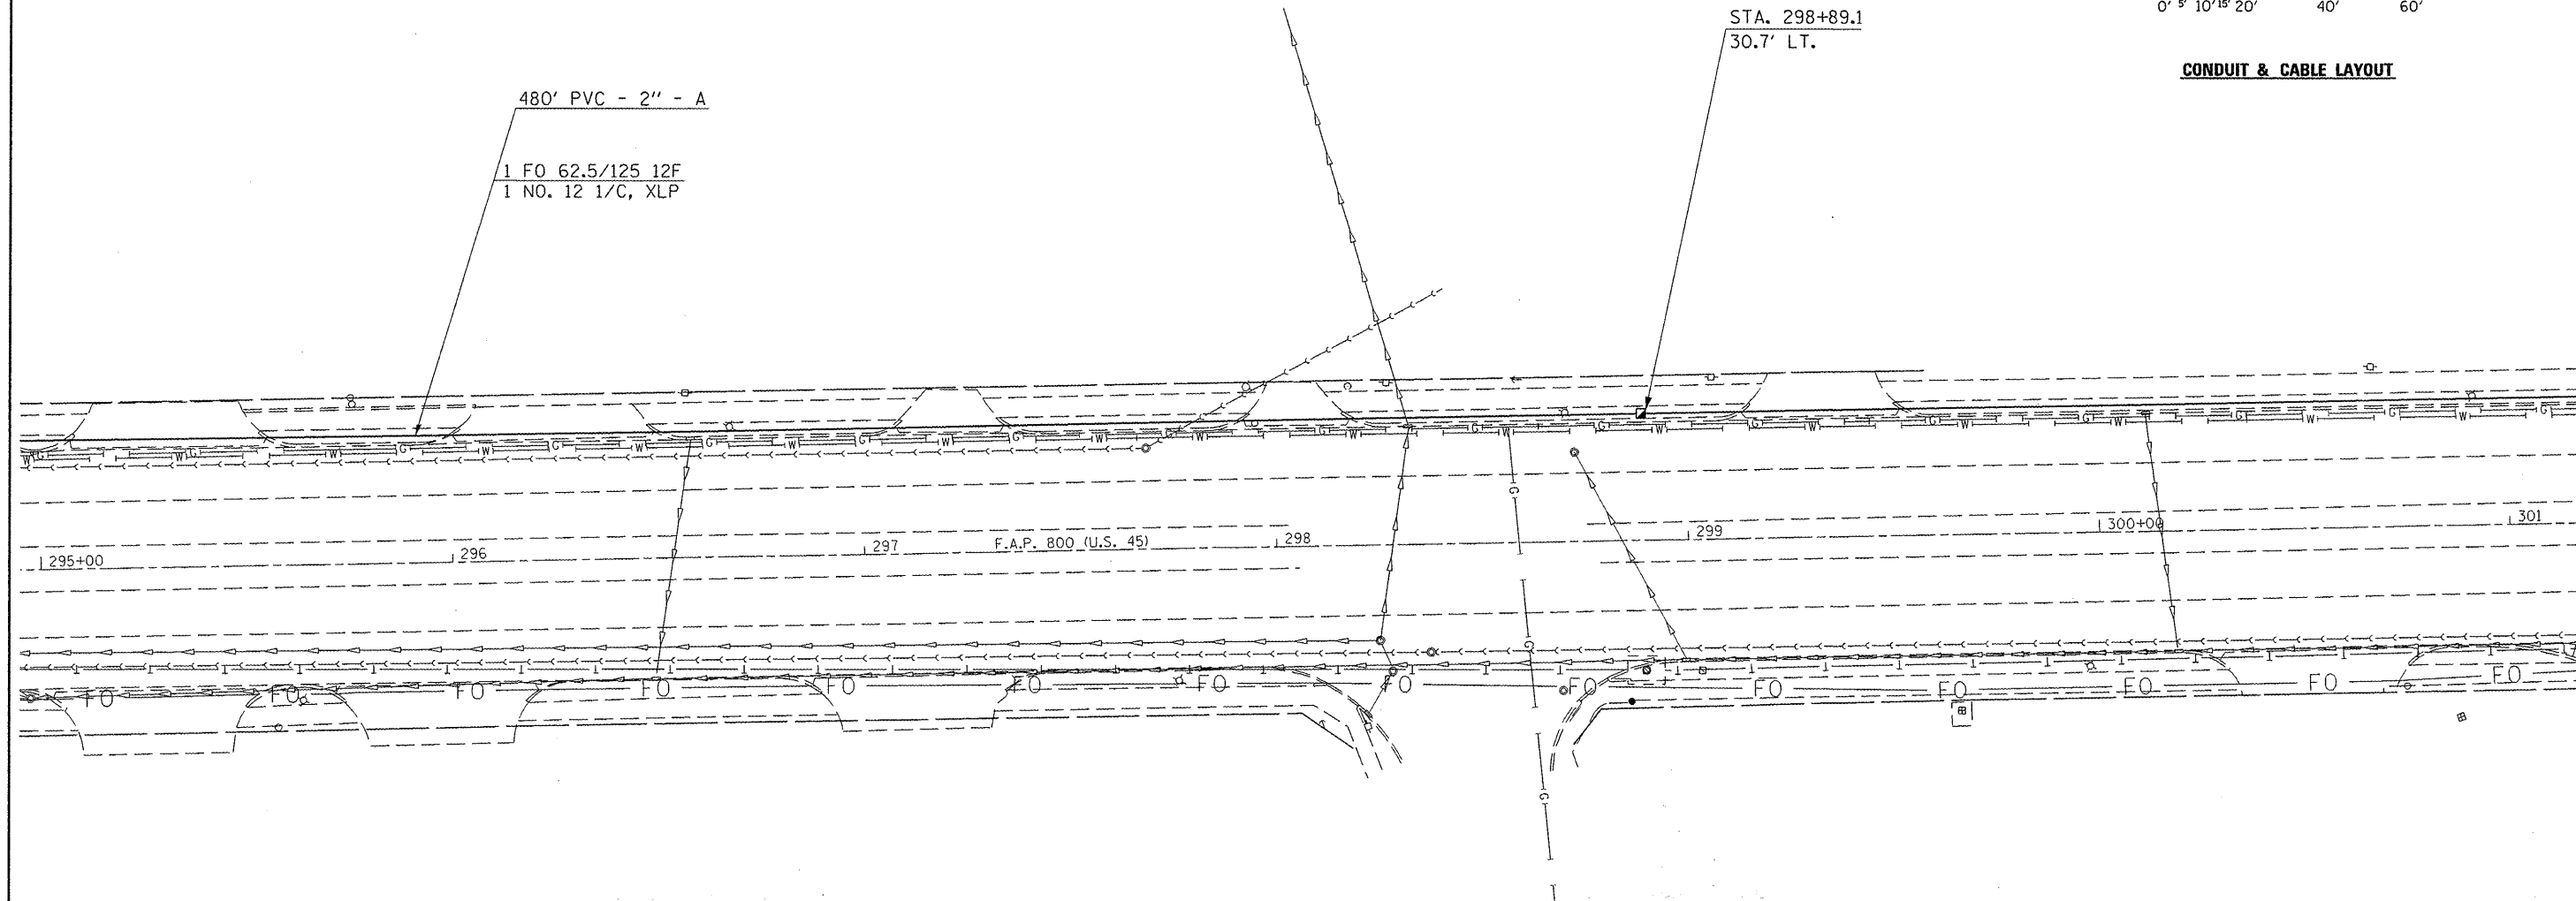

FILE NAME : c:\pwwork\p\w\DOT\B10GSRD\dms05573\70735_signals.dgn	USER NAME : biggard	DESIGNED - RDB	REVISED -	STATE OF ILLINOIS DEPARTMENT OF TRANSPORTATION	SCALE:	SHEET NO. OF SHEETS	STA. TO STA.	F.A.P. RTE. 800	SECTION (28)TS	COUNTY CHAMPAIGN	TOTAL SHEETS 13	SHEET NO. 11
PLOT SCALE = 40,0000' / IN.	CHECKED -	REVISED -	CONTRACT NO. 70735									
PLOT DATE = 4/20/2010	DATE -	REVISED -	ILLINOIS FED. AID PROJECT									