



FIBER OPTIC INTERCONNECT INSTALLATION

F.A.P. 800 (U.S. 45 /CUNNINGHAM AVE.)

KERR AVENUE TO PERKINS ROAD

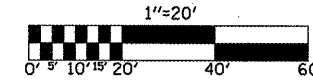

CONDUIT & CABLE LAYOUT

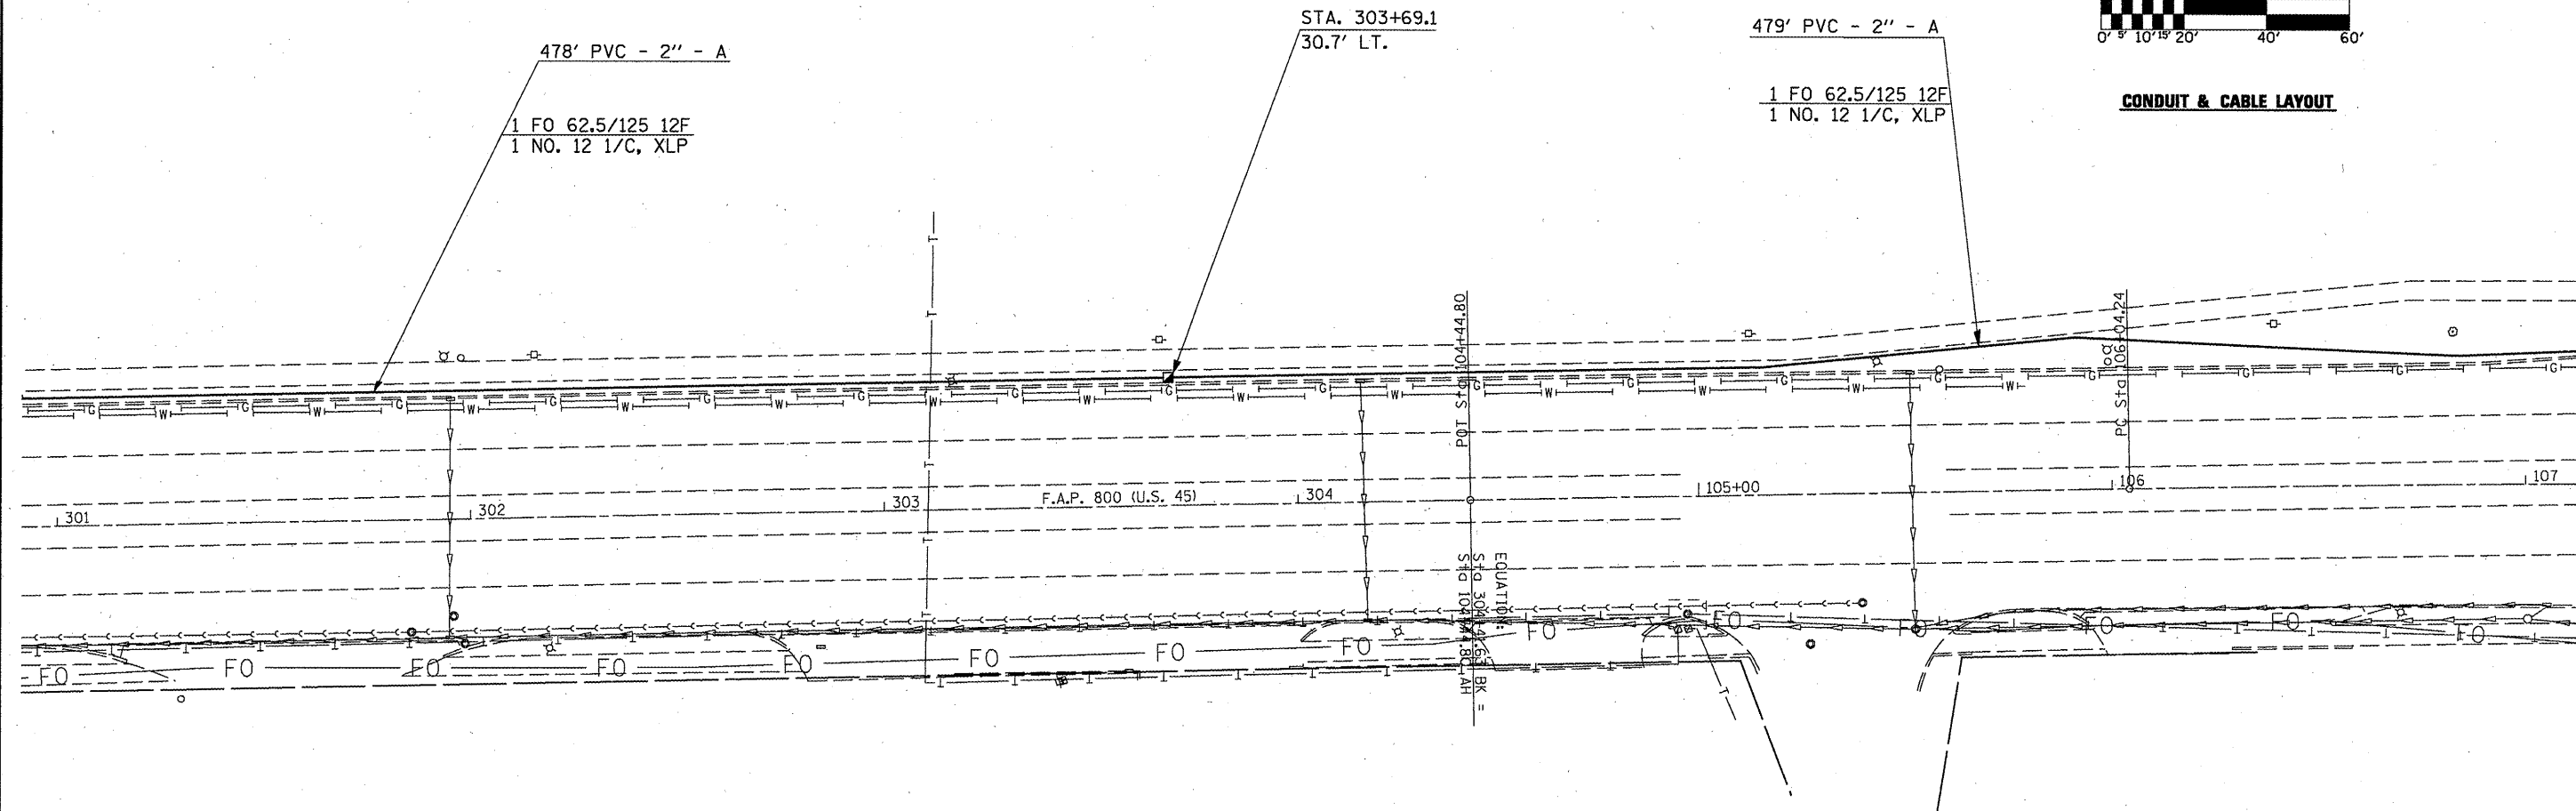

FILE NAME = c:\pwwork\pwwidot\biggsrd\dms95573\7075...signal.dgn	USER NAME = biggsrd	DESIGNED - RDB	REVISED -	STATE OF ILLINOIS DEPARTMENT OF TRANSPORTATION	SCALE:	SHEET NO. OF SHEETS	STA. TO STA.	F.A.P. RTE. 800	SECTION (28X)TS	COUNTY CHAMPAIGN	TOTAL SHEETS 13	SHEET NO. 12
	PLOT SCALE = 1/8" = 1'	CHECKED -	REVISED -					CONTRACT NO. 70735				
	PLOT DATE = 4/20/2018	DATE -	REVISED -					ILLINOIS FED. AID PROJECT				