


EXISTING TYPICAL SECTION 7
F.A.P. 322 (US 51)


STATION TO STATION
651 + 92.67 670 + 36.03
772 + 26.07 802 + 56.61 (BK)

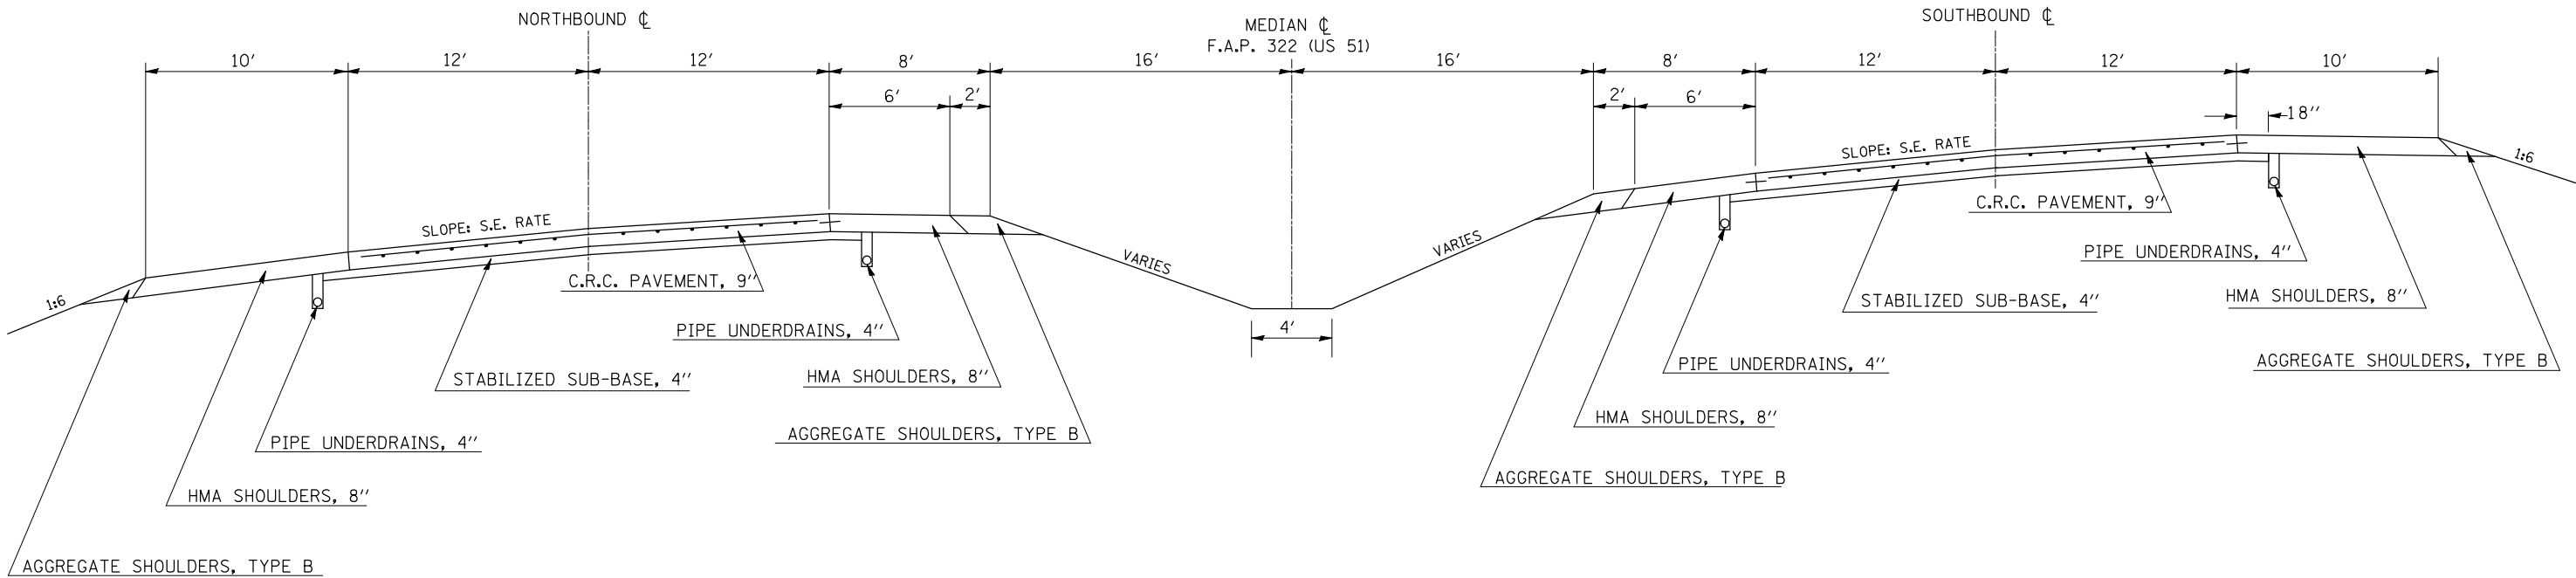

STATION EQUATION: STA. 802 + 56.61 (BK) = STA. 1165 + 21.68 (AH)

EXISTING TYPICAL SECTION 8
F.A.P. 322 (US 51)

STATION TO STATION
1165 + 21.68 (AH) 1231 + 50.00

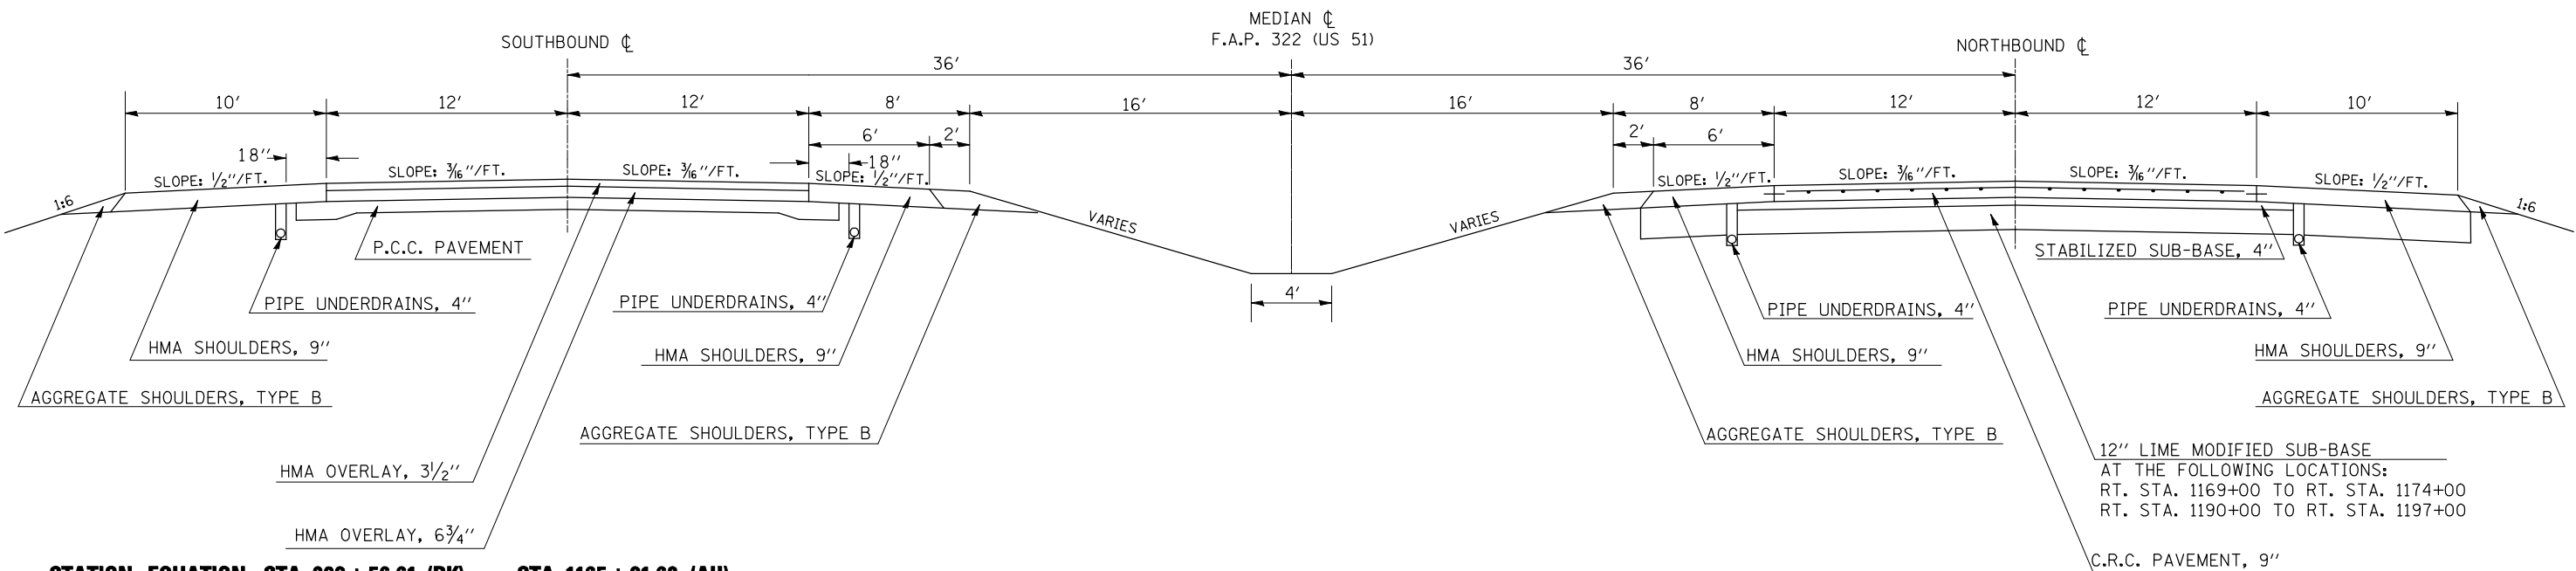

STATION EQUATION: STA. 802 + 56.61 (BK) = STA. 1165 + 21.68 (AH)

FILE NAME = c:\pwwork\PWIDOT\COOMBESSF\d0179854\70816-shr-typical.dgn	USER NAME = coombessf	DESIGNED -	REVISED -	STATE OF ILLINOIS DEPARTMENT OF TRANSPORTATION	EXISTING TYPICAL CROSS-SECTIONS					F.A.P. RTE.	SECTION	COUNTY	TOTAL SHEETS	SHEET NO.
		DRAWN -	REVISED -							322	D5 PATCHING 2011-1	*	25	9
	PLOT SCALE = 100.0000' / IN.	CHECKED -	REVISED -		* DEWITT, MCLEAN					CONTRACT NO. 70816				
	PLOT DATE = 3/17/2010	DATE -	REVISED -		ILLINOIS FED. AID PROJECT									
					SCALE:	SHEET NO.	OF	SHEETS	STA.	TO STA.				