



EXISTING TYPICAL SECTION 15
F.A.P. 322 (US 51)

STATION TO STATION
1332 + 58.00 1358 + 84.23

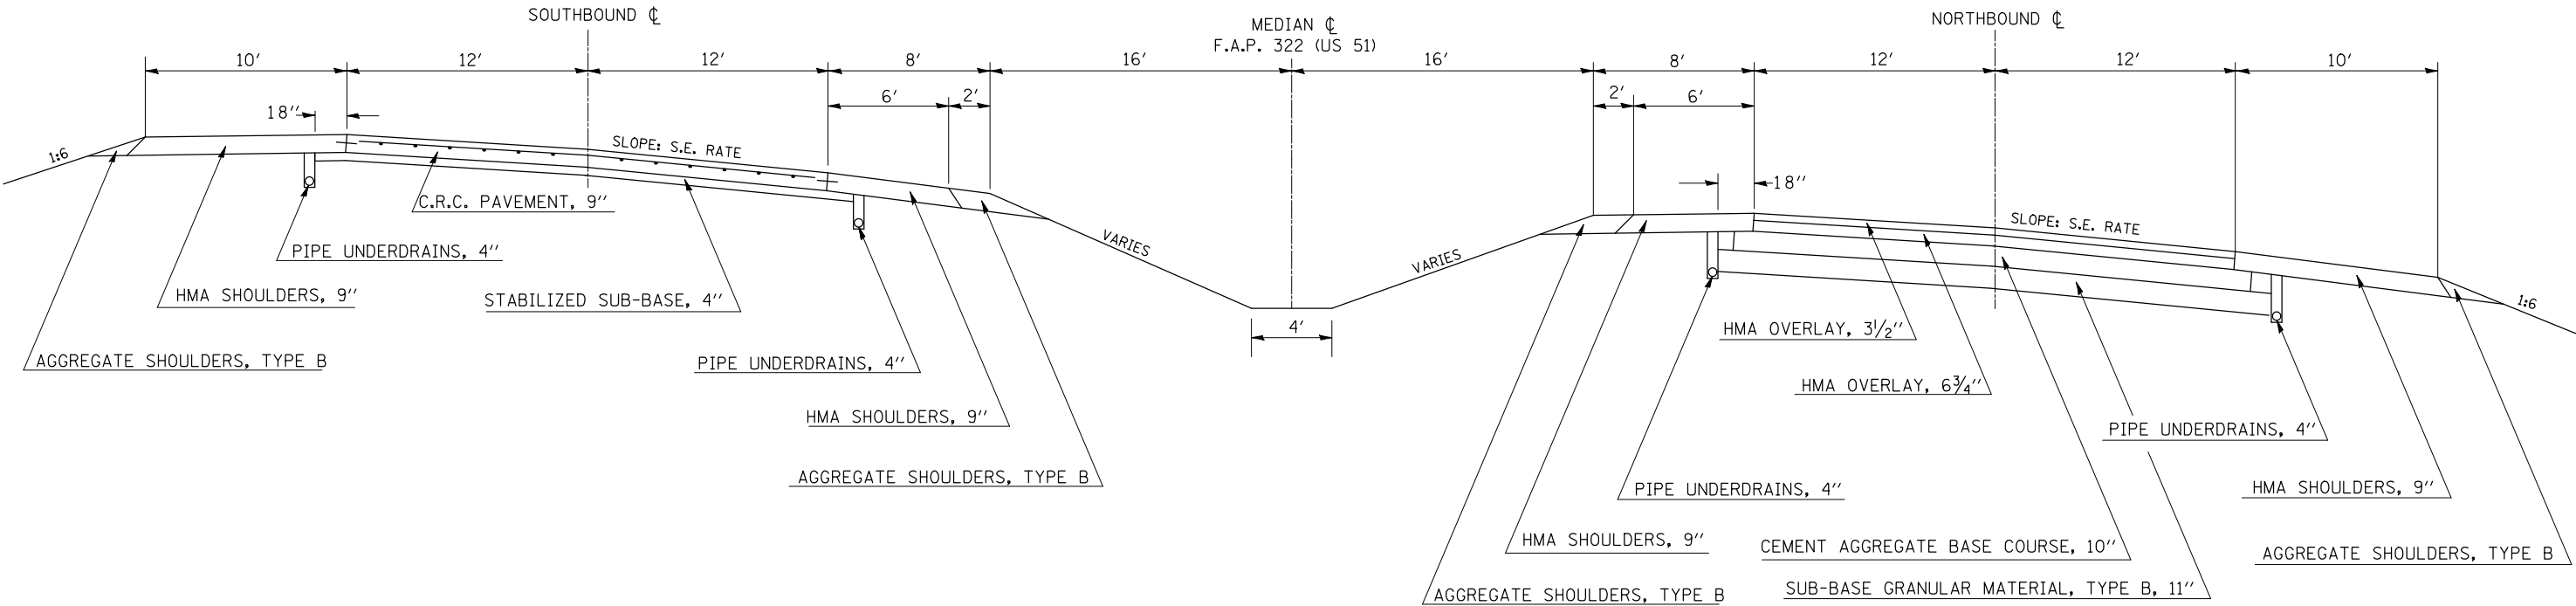

EXISTING TYPICAL SECTION 16
F.A.P. 322 (US 51)

STATION TO STATION
1358 + 84.23 1362 + 17.40

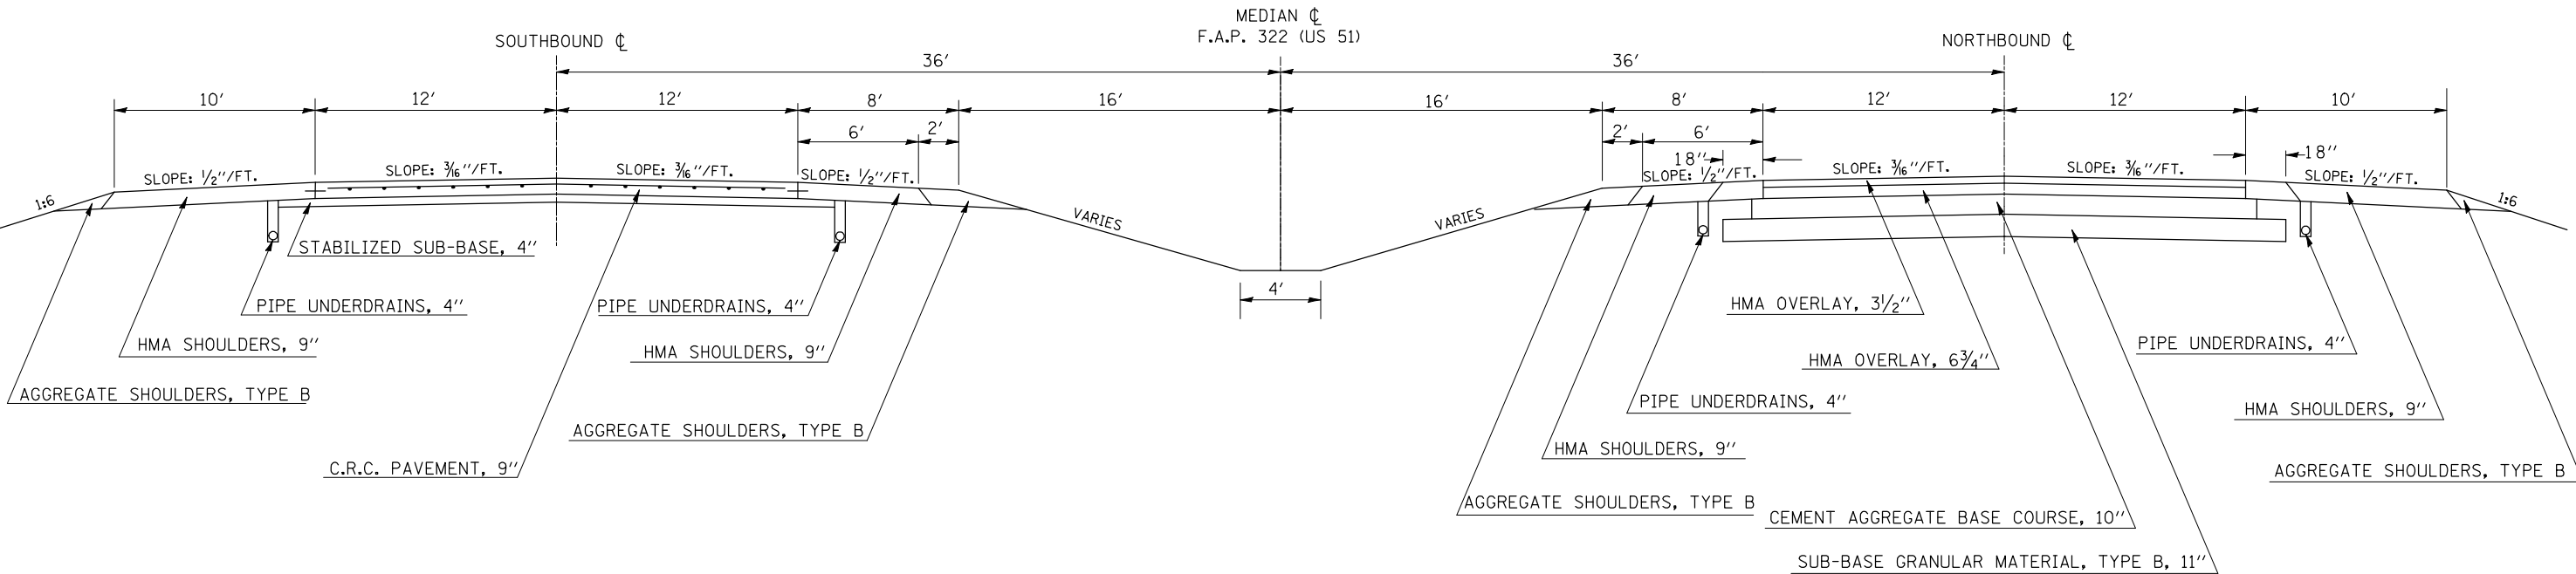

| | | | | | | | | | | | | | | |
|---|------------------------------|------------|-----------|---|---------------------------------|-----------|----|--------|------|--------------------|---------------------------|--------|--------------|-----------|
| FILE NAME = c:\pwwork\PWIDOT\COOMBESSF\d0179854\d0179854-shr-typical.dgn | USER NAME = coombessf | DESIGNED - | REVISED - | STATE OF ILLINOIS DEPARTMENT OF TRANSPORTATION | EXISTING TYPICAL CROSS-SECTIONS | | | | | F.A.P. RTE. | SECTION | COUNTY | TOTAL SHEETS | SHEET NO. |
| | 70816-shr-typical.dgn | DRAWN - | REVISED - | | | | | | | 322 | D5 PATCHING 2011-1 | * | 25 | 13 |
| | PLOT SCALE = 100.0000' / IN. | CHECKED - | REVISED - | | * DEWITT, MCLEAN | | | | | CONTRACT NO. 70816 | | | | |
| | PLOT DATE = 3/17/2010 | DATE - | REVISED - | | SCALE: | SHEET NO. | OF | SHEETS | STA. | TO STA. | ILLINOIS FED. AID PROJECT | | | |