



EXISTING TYPICAL SECTION 17  
F.A.P. 322 (US 51)

STATION TO STATION  
1362 + 17.40 1396 + 78.60

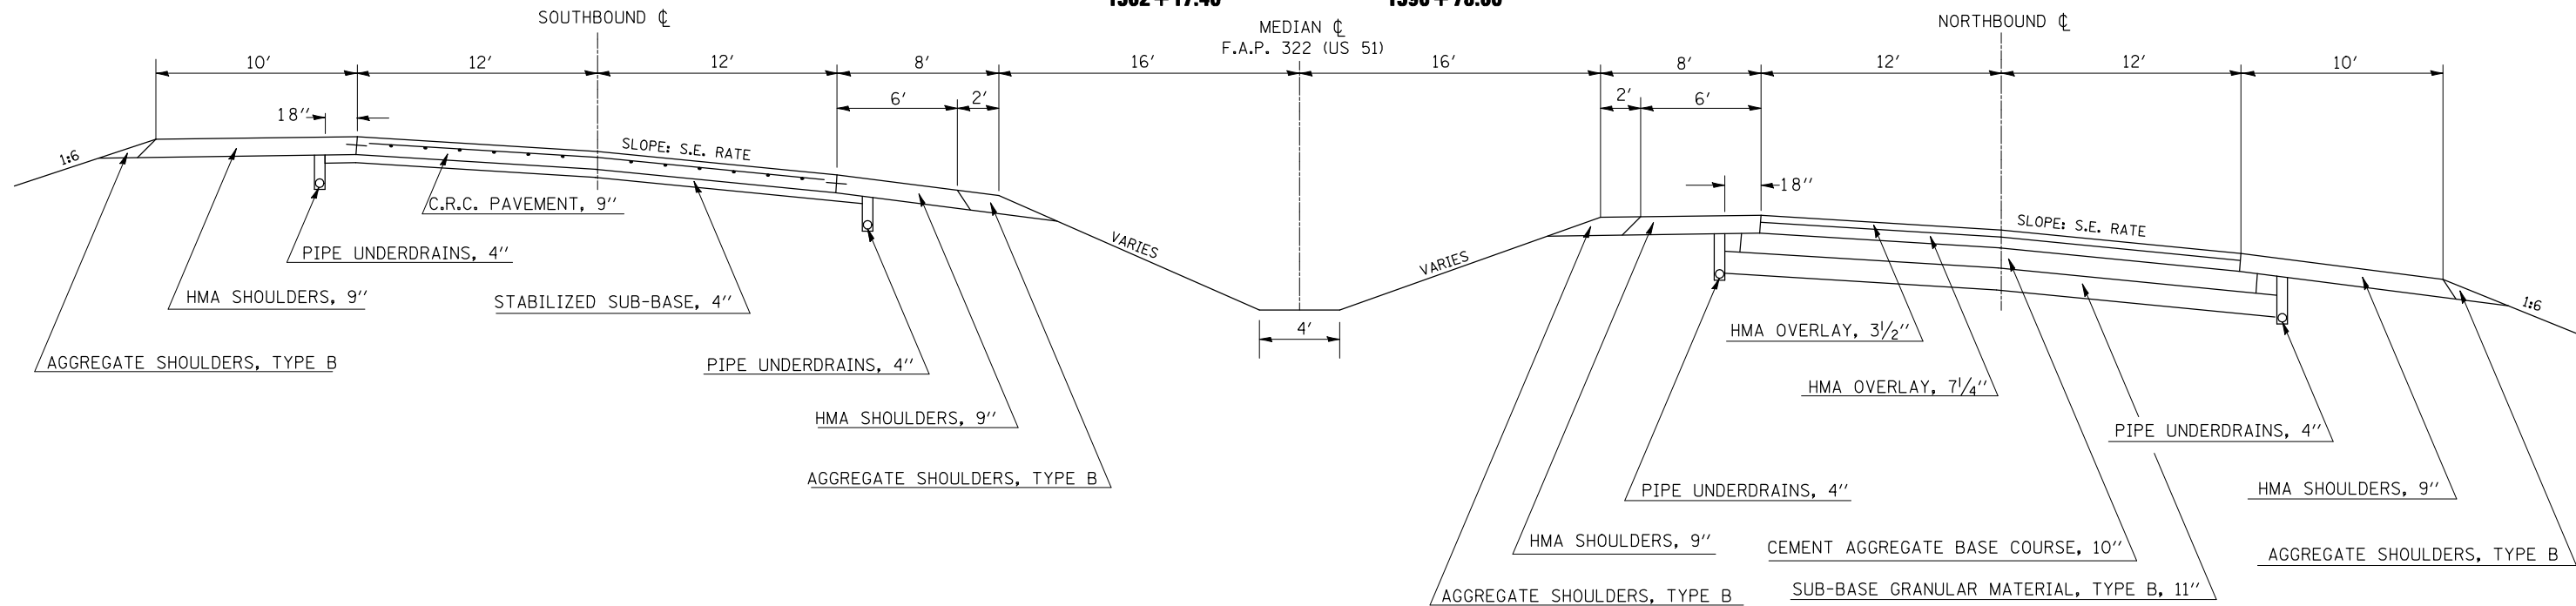

EXISTING TYPICAL SECTION 18  
F.A.P. 322 (US 51)

STATION TO STATION  
1396 + 78.60 1436 + 17.00

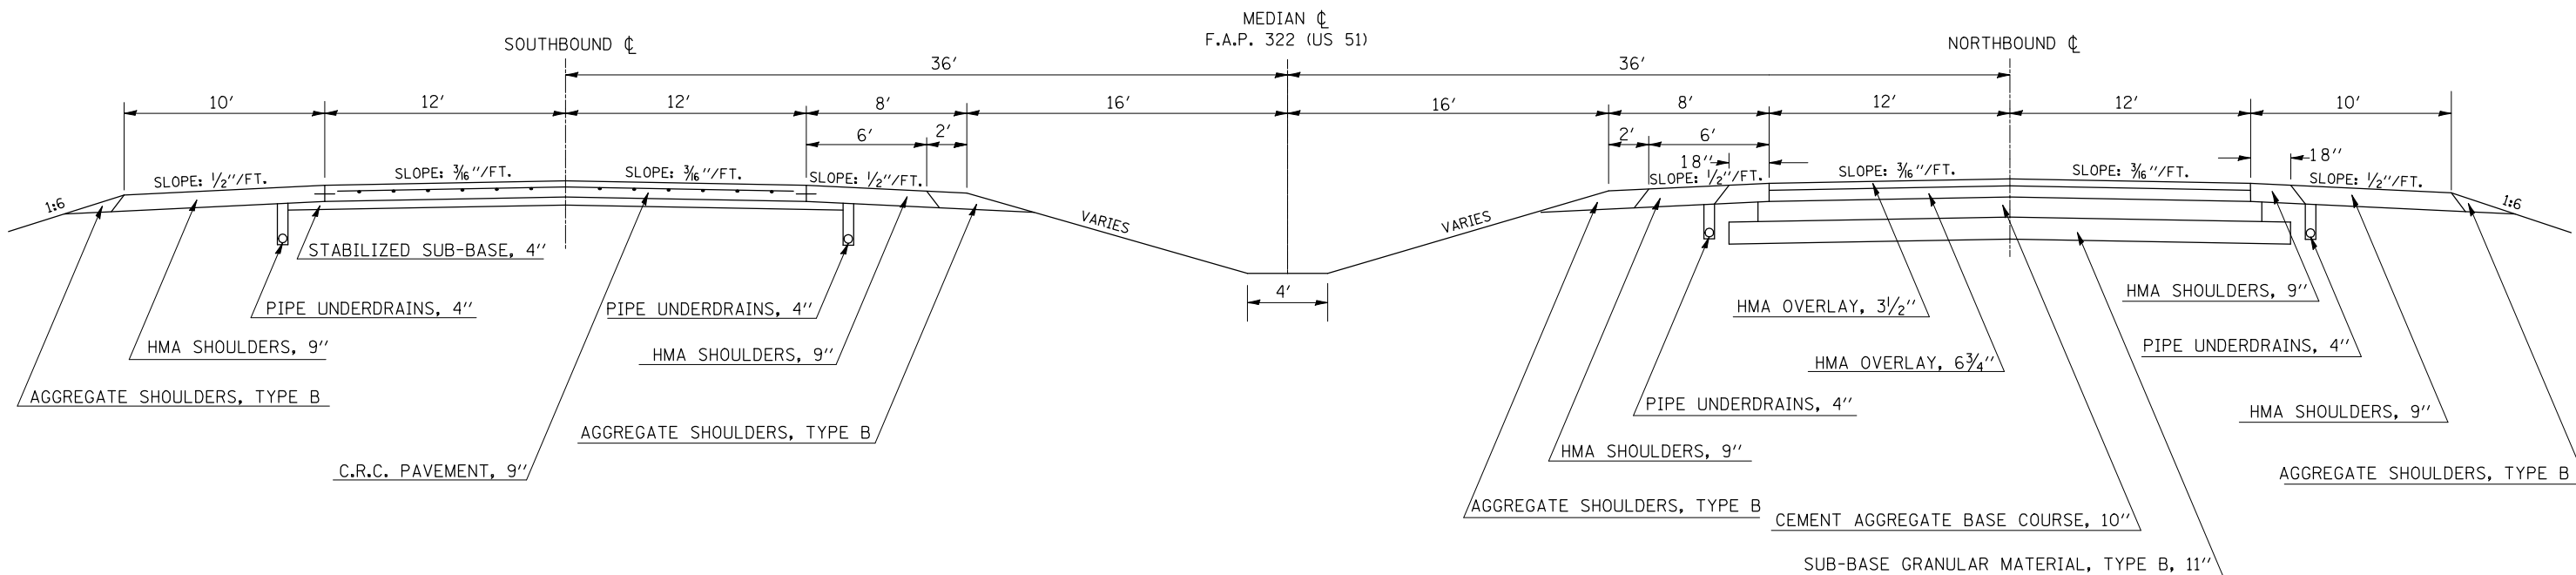

FILE NAME = c:\pwwork\pwwid01\COOMBESSF\d0179854\070816-shr-typical.dgn	USER NAME = coombessf	DESIGNED -	REVISED -	STATE OF ILLINOIS DEPARTMENT OF TRANSPORTATION	EXISTING TYPICAL CROSS-SECTIONS				F.A.P. RTE.	SECTION	COUNTY	TOTAL SHEETS	SHEET NO.
		DRAWN -	REVISED -						322	D5 PATCHING 2011-1	*	25	14
		PLOT SCALE = 100.0000' / IN.	CHECKED -		SCALE:	SHEET NO.	OF	SHEETS	STA.	TO STA.	CONTRACT NO. 70816		
		PLOT DATE = 3/17/2010	DATE -								ILLINOIS FED. AID PROJECT		