


EXISTING TYPICAL SECTION 19

F.A.P. 322 (US 51)


STATION TO STATION
1436 + 17.00 1462 + 30.49
1471 + 19.86 1521 + 00.00
1538 + 00.00 1551 + 93.23

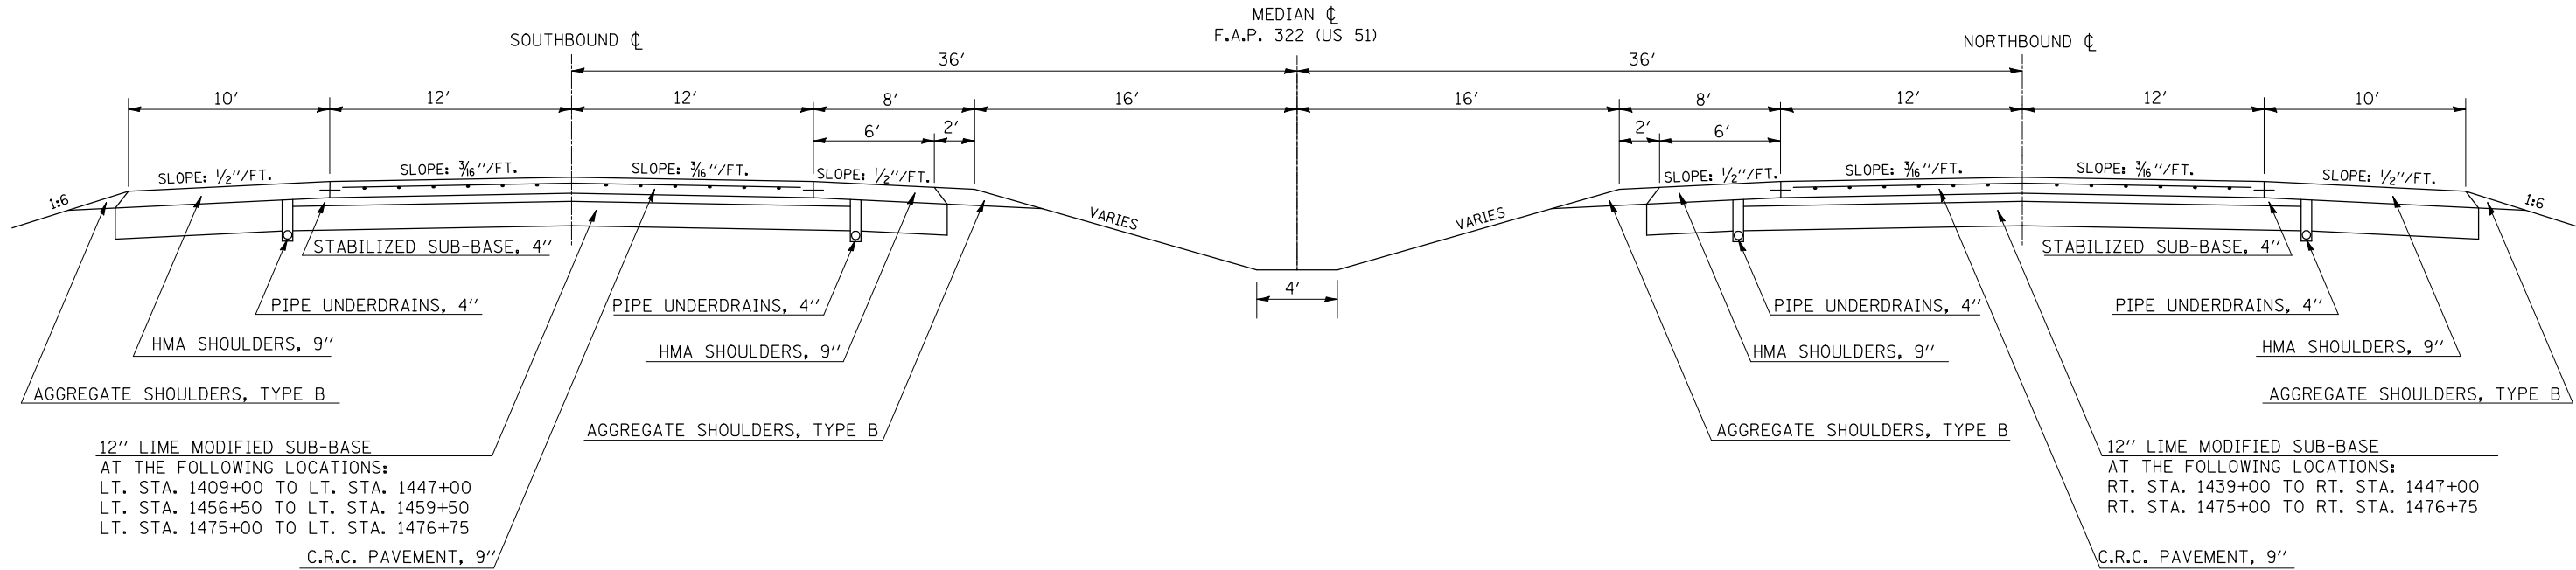

EXISTING TYPICAL SECTION 20

F.A.P. 322 (US 51)

STATION TO STATION
1462 + 30.49 1471 + 19.86

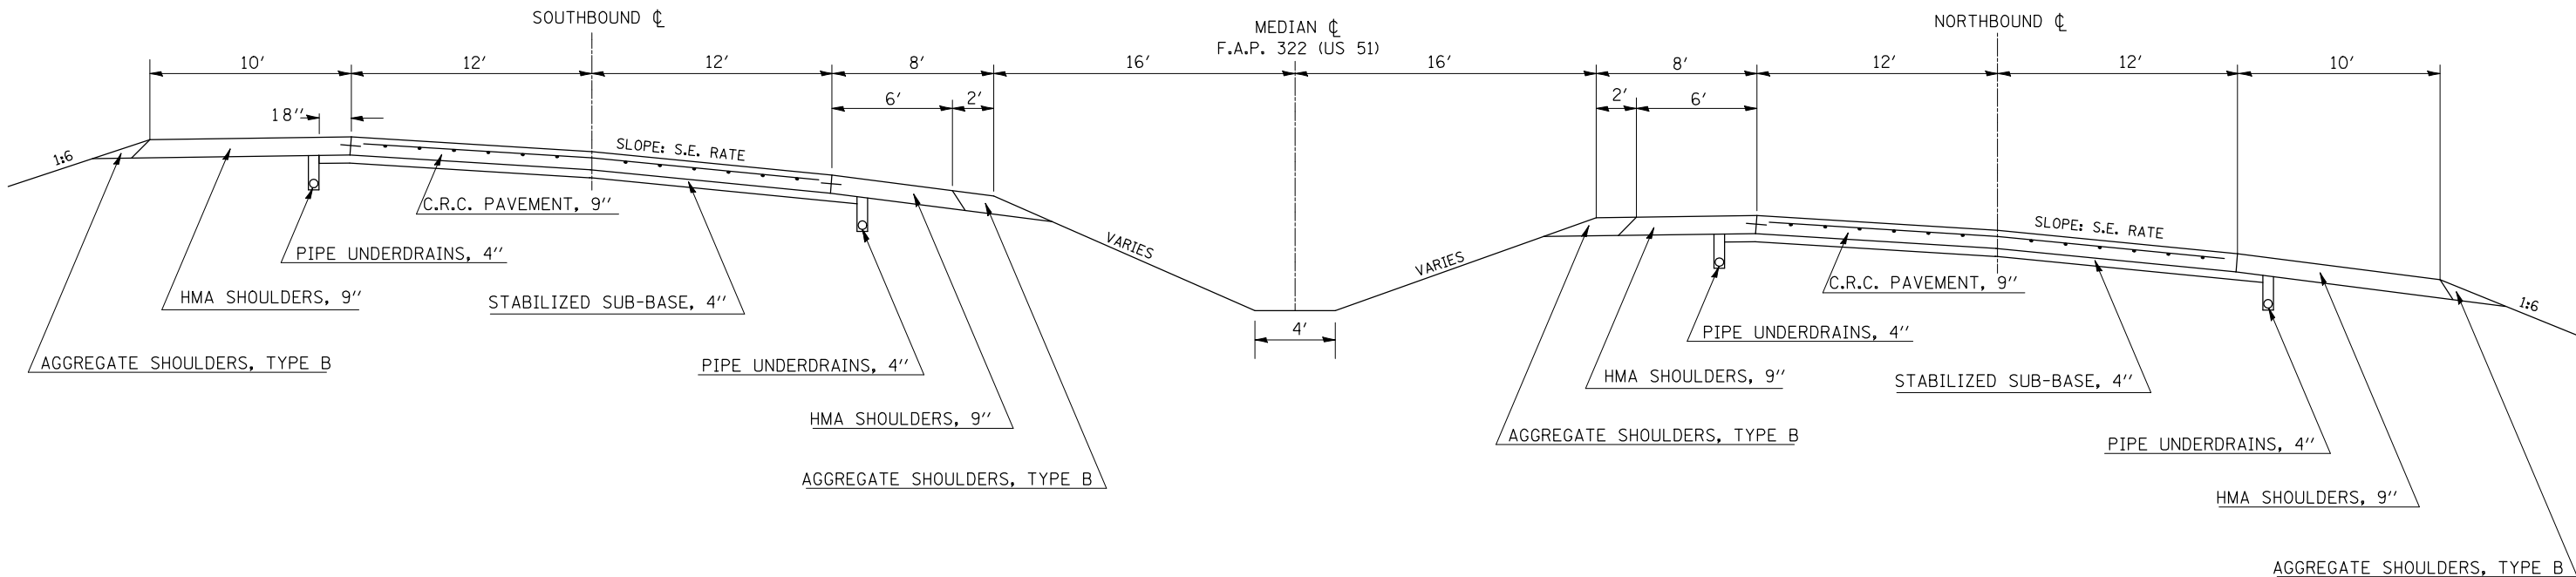

FILE NAME = c:\pwwork\pwwid\COMBESSF\0179854.dwg	USER NAME = coombessf	DESIGNED -	REVISED -	STATE OF ILLINOIS DEPARTMENT OF TRANSPORTATION	EXISTING TYPICAL CROSS-SECTIONS				F.A.P. RTE.	SECTION	COUNTY	TOTAL SHEETS	SHEET NO.
	70816-shr-typical.dgn	DRAWN -	REVISED -						322	D5 PATCHING 2011-1	*	25	15
	PLOT SCALE = 100.0000' / IN.	CHECKED -	REVISED -		* DEWITT, MCLEAN					CONTRACT NO. 70816			
	PLOT DATE = 3/17/2010	DATE -	REVISED -		ILLINOIS FED. AID PROJECT								
				SCALE:	SHEET NO.	OF	SHEETS	STA.	TO STA.				