



EXISTING TYPICAL SECTION 27
F.A.P. 322 (US 51)

STATION TO STATION
364 + 50.82 (AH) 363 + 04.71

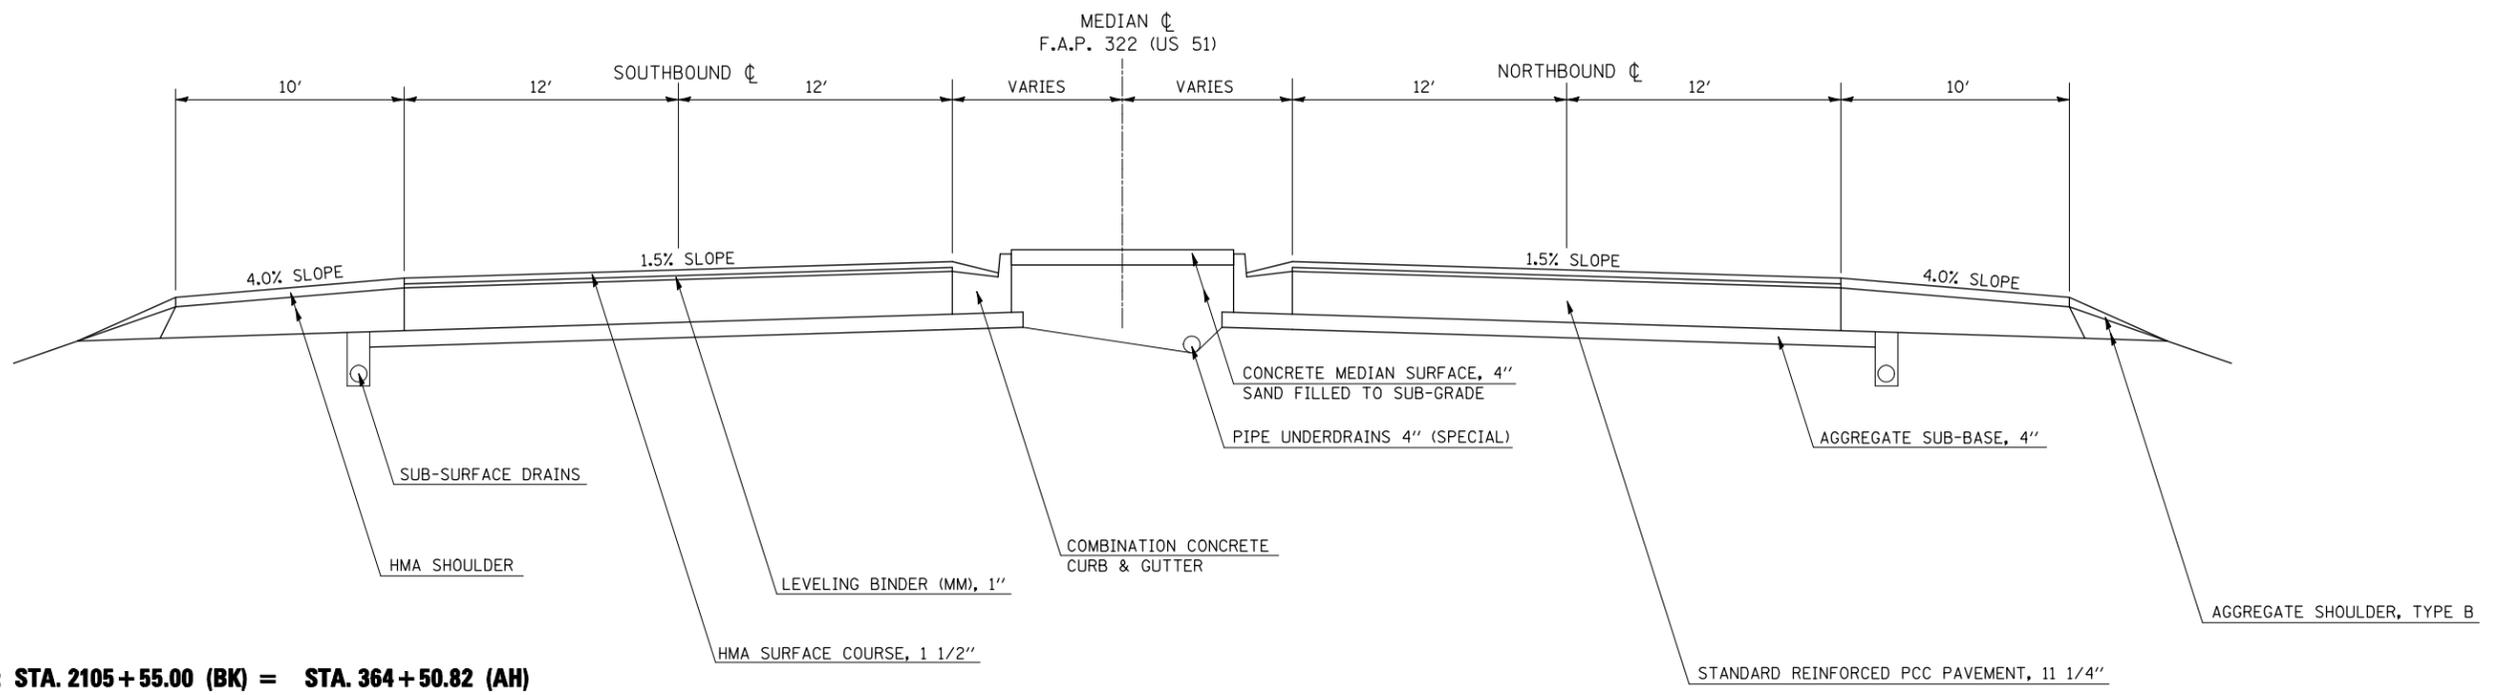

EXISTING TYPICAL SECTION 28
F.A.P. 322 (US 51)

STATION TO STATION
363 + 04.71 349 + 85.82

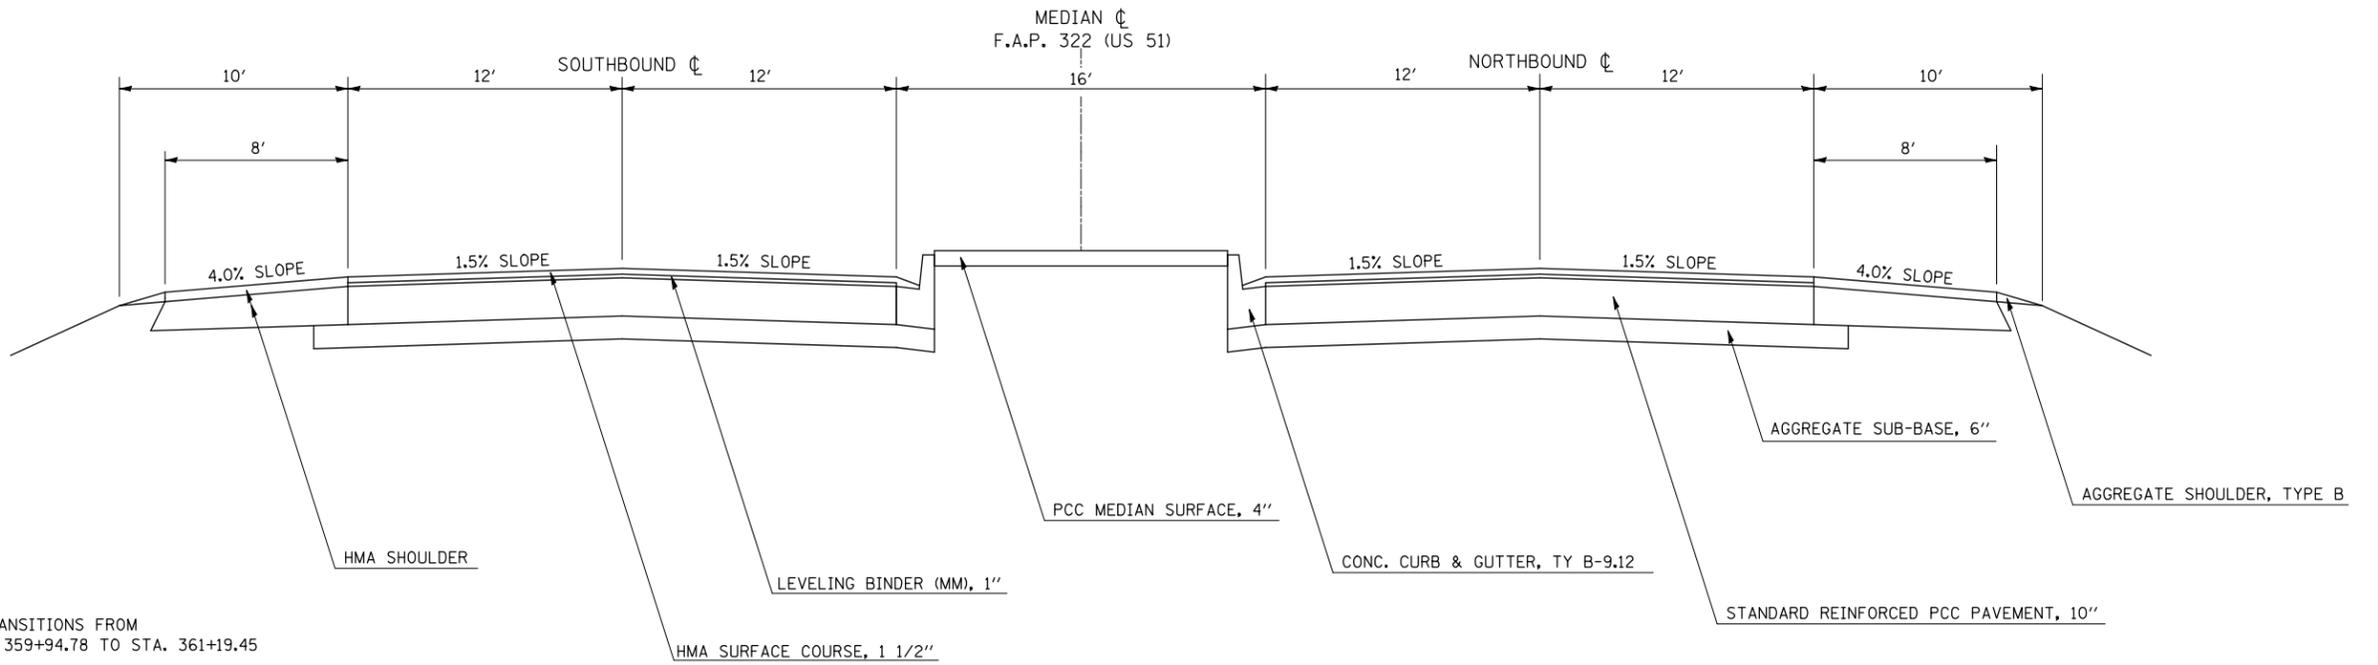

FILE NAME =	USER NAME = coombessf	DESIGNED -	REVISED -	STATE OF ILLINOIS DEPARTMENT OF TRANSPORTATION	EXISTING TYPICAL CROSS-SECTIONS				F.A.P. RTE.	SECTION	COUNTY	TOTAL SHEETS	SHEET NO.	
et\pwwork\pwwid\COOMBESSF\d0179854\d0179854.dwg	70816-shr-typical.dgn	DRAWN -	REVISED -		SCALE:	SHEET NO.	OF SHEETS	STA.	TO STA.	322	D5 PATCHING 2011-1	*	25	19
	PLOT SCALE = 100.0000' / IN.	CHECKED -	REVISED -						DEWITT, MCLEAN		CONTRACT NO. 70816			
	PLOT DATE = 3/17/2010	DATE -	REVISED -						ILLINOIS FED. AID PROJECT					