


DATE	
BY	
DESIGNED	
DRAWN	
CHECKED	
DATE	
FILE NAME	
NOTE BOOK NO.	

DATE	
BY	
DESIGNED	
DRAWN	
CHECKED	
DATE	
FILE NAME	
NOTE BOOK NO.	

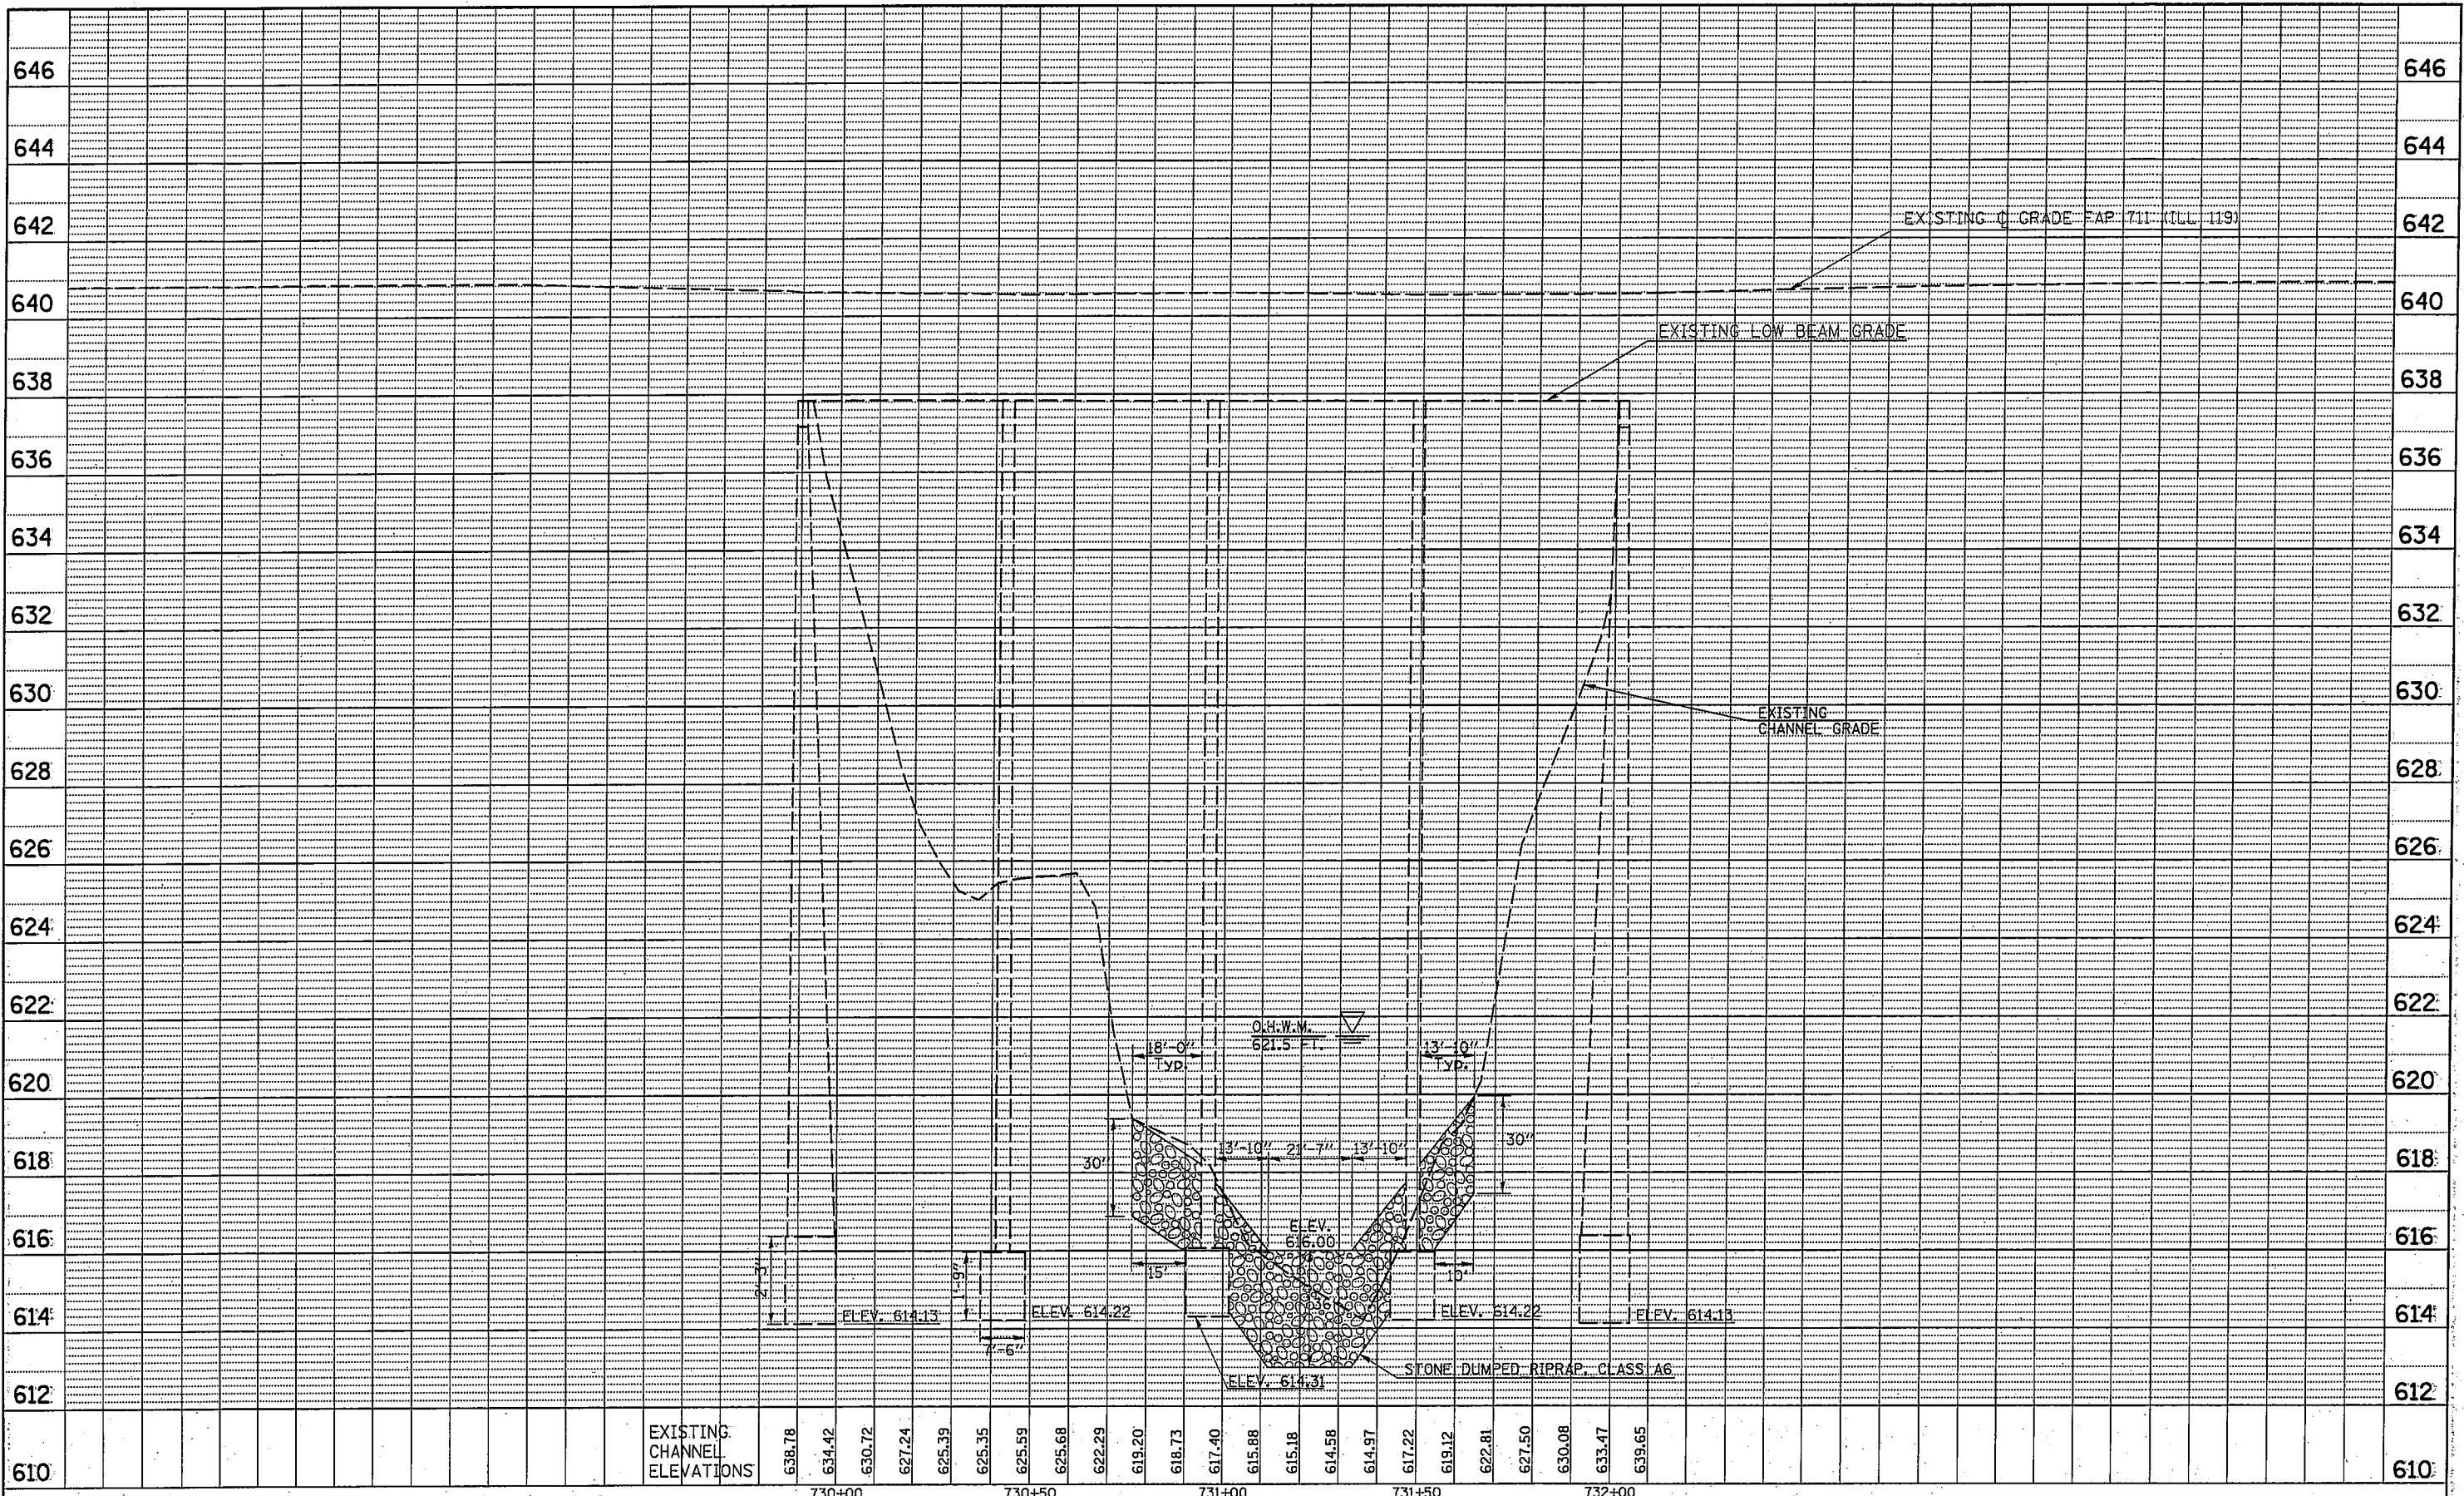

FILE NAME =	USER NAME = carroll-r	DESIGNED R. CARROLL	REVISED -
c:\pwork\p\WIDOT\CARROLLRT\d0179749\087834-shr-plan.dgn		DRAWN R. CARROLL	REVISED -
PLOT SCALE = 48.0000" / IN.		CHECKED -	REVISED -
PLOT DATE = 4/20/2010		DATE -	REVISED -

**STATE OF ILLINOIS
DEPARTMENT OF TRANSPORTATION**

**S.N. 092-0065: STREAM: CROSS: SECTION:
AT: UPSTREAM: FACE OF STRUCTURE:**

SCALE: SHEET NO. OF SHEETS STA. TO STA.

F.A.P. RTE.	SECTION	COUNTY	TOTAL SHEETS	SHEET NO.
711		VERMILION	6	5
CONTRACT NO. 70834				
ILLINOIS FED. AID PROJECT				

*05 SCOUR MITIGATION-2010-1.