


PLAN	REVIEWED	DATE
NOTE BOOK	ALIGNED	
NO.	CHECKED	
	CADD FILE NAME	

PROFILE	DATE
NOTE BOOK	
NO.	

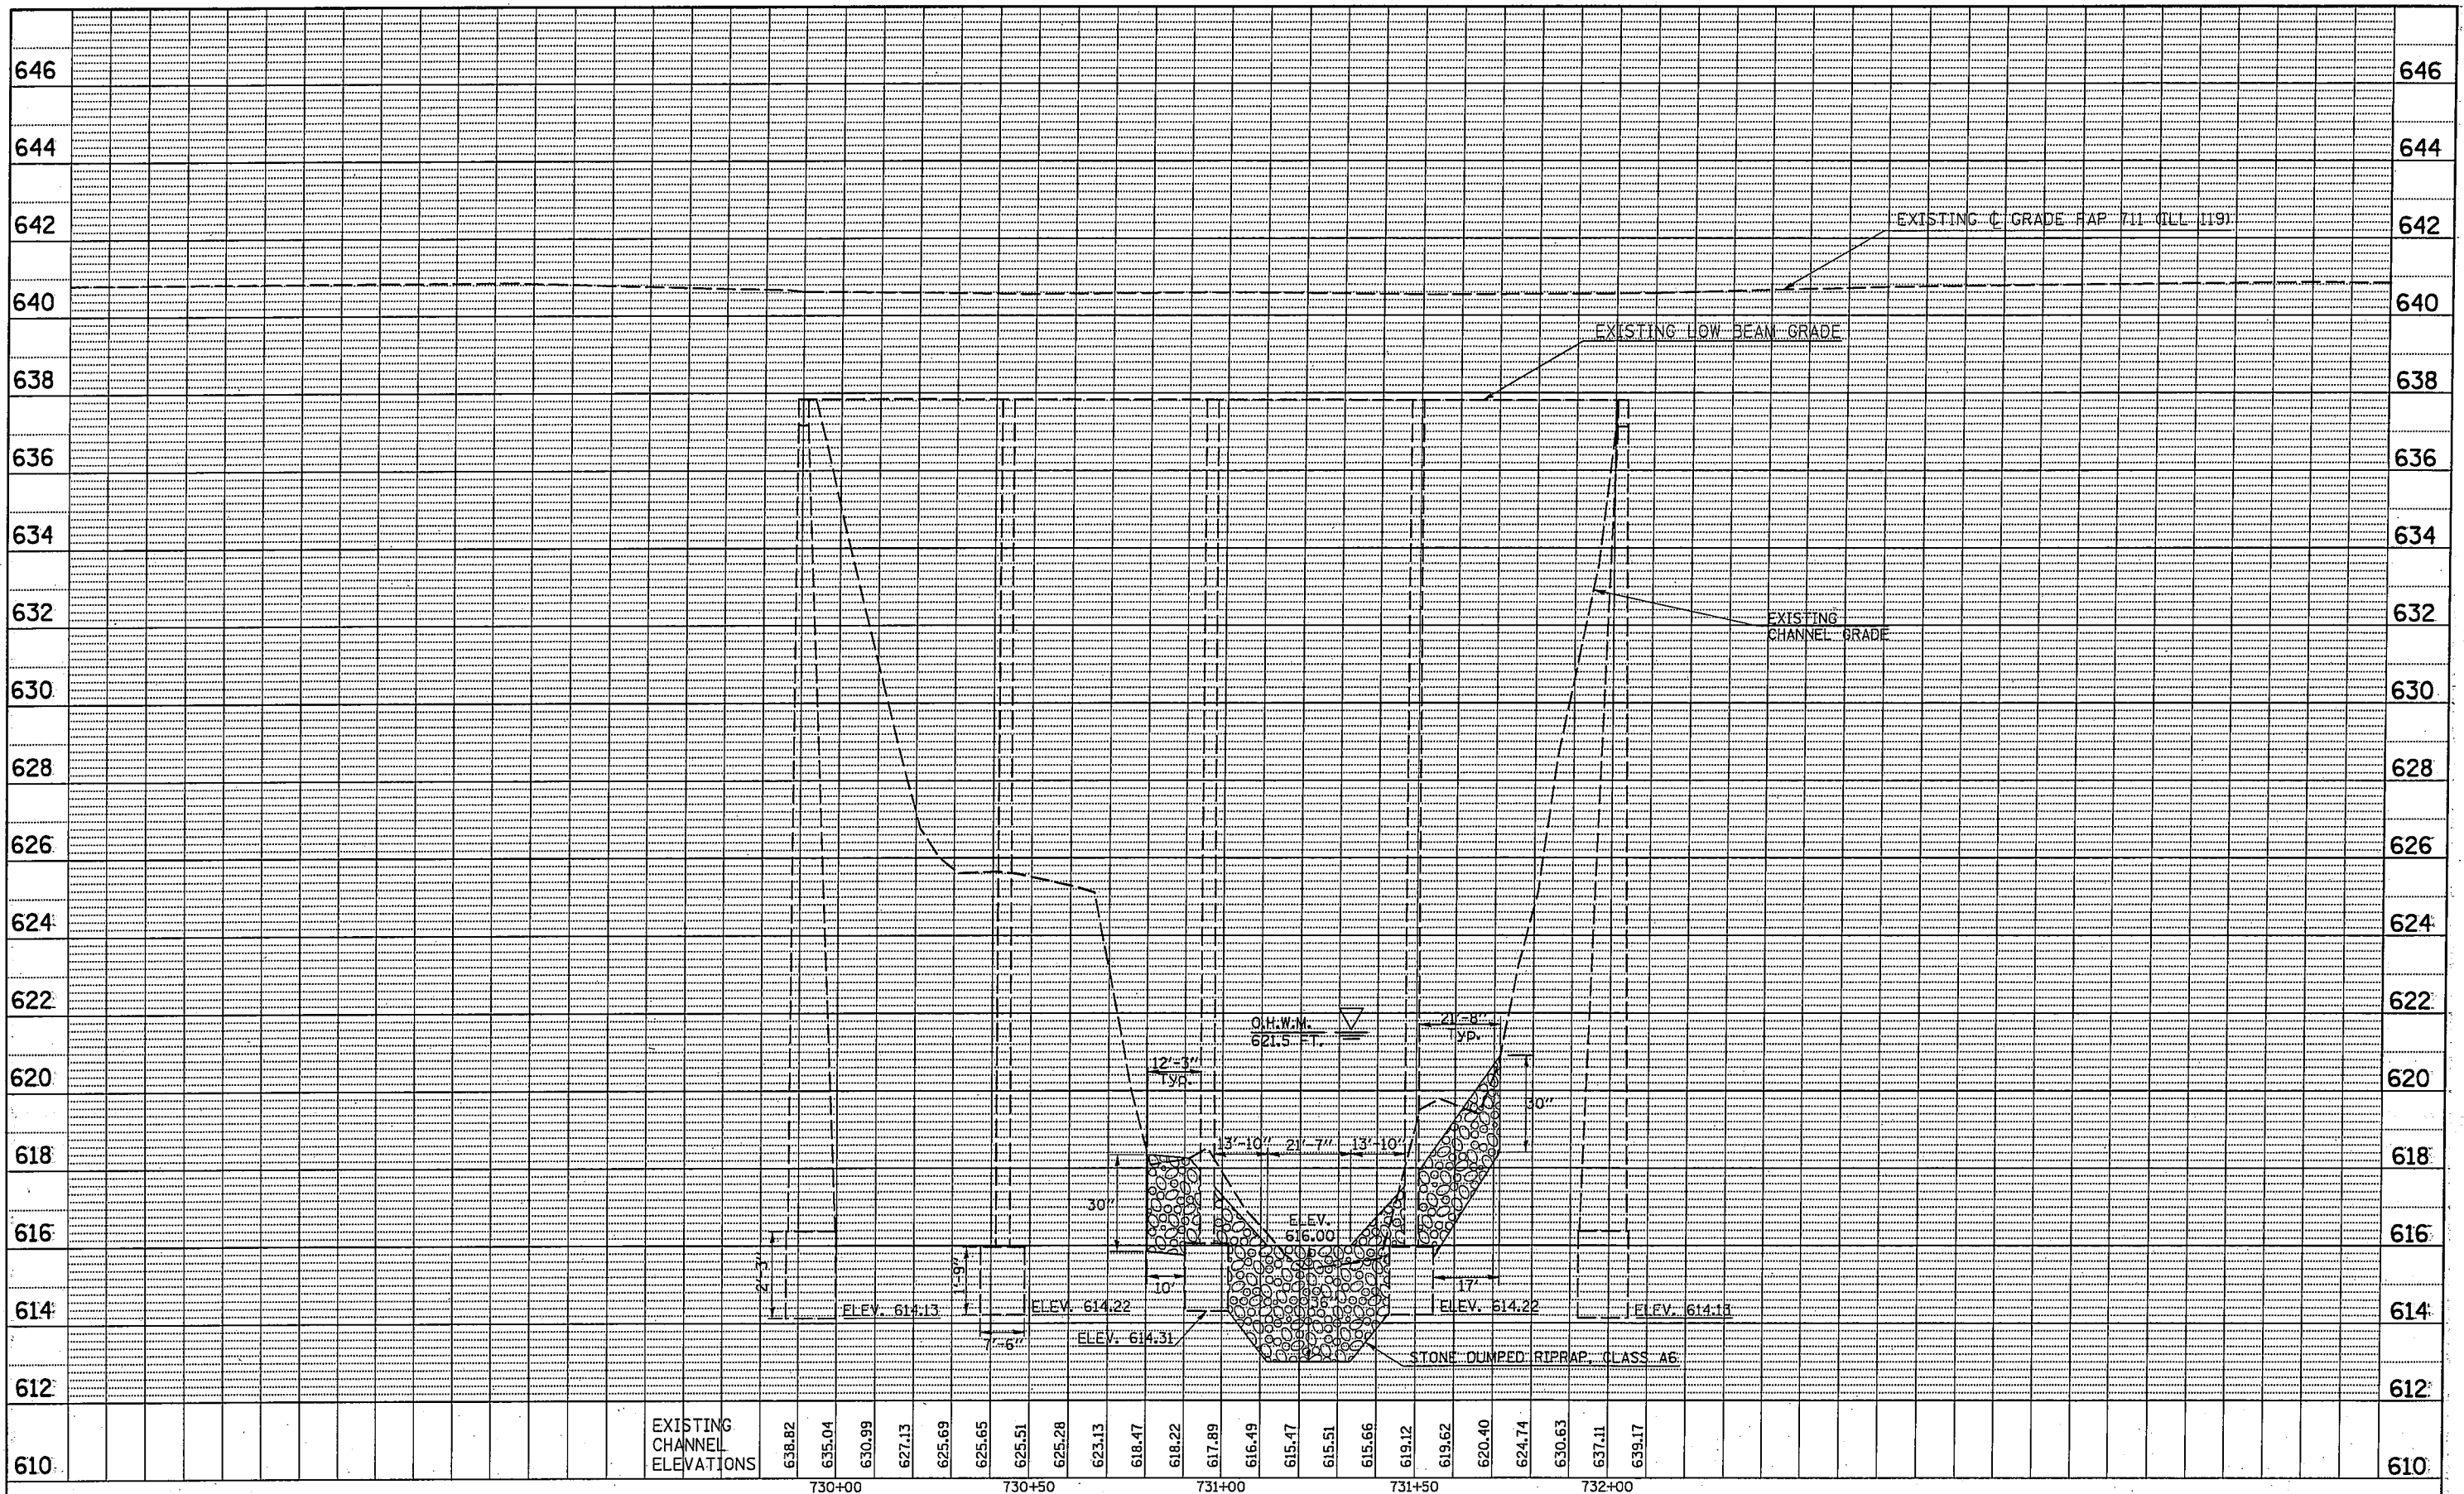

FILE NAME =				USER NAME = carroll-t				DESIGNED R. CARROLL				REVISED -													
c:\pwworksp\p1\DOT\CARRROLLT\d0179740\087834-shr-plan.dgn								DRAWN R. CARROLL				REVISED -													
PLOT SCALE = 40,0000' / IN.								CHECKED -				REVISED -													
PLOT DATE = 4/28/2010								DATE -				REVISED -													
<b>STATE OF ILLINOIS DEPARTMENT OF TRANSPORTATION</b>												S.N. 092-0065; STREAM CROSS SECTION: AT DOWNSTREAM FACE OF STRUCTURE				F.A.P. RTE. 711		SECTION ..		COUNTY VERMILION		TOTAL SHEETS 6		SHEET NO. 6	
SCALE:												SHEET NO. OF SHEETS STA.				TO STA.									
ILLINOIS FED. AID PROJECT																									