


• F.A.I. 72, F.A.P. 67, F.A.P. 75 & F.A.P. 668
 ** D-6 SPFLD-CLRLAKE DIRKSEN 2002

F.A.P. RTE.	SECTION	COUNTY	TOTAL SHEETS	SHEET NO.
*	**	SANGAMON	363	66
STA.		TO STA.		
FED. ROAD DIST. NO.	ILLINOIS	FED. AID PROJECT		
CONTRACT NO. 72088				

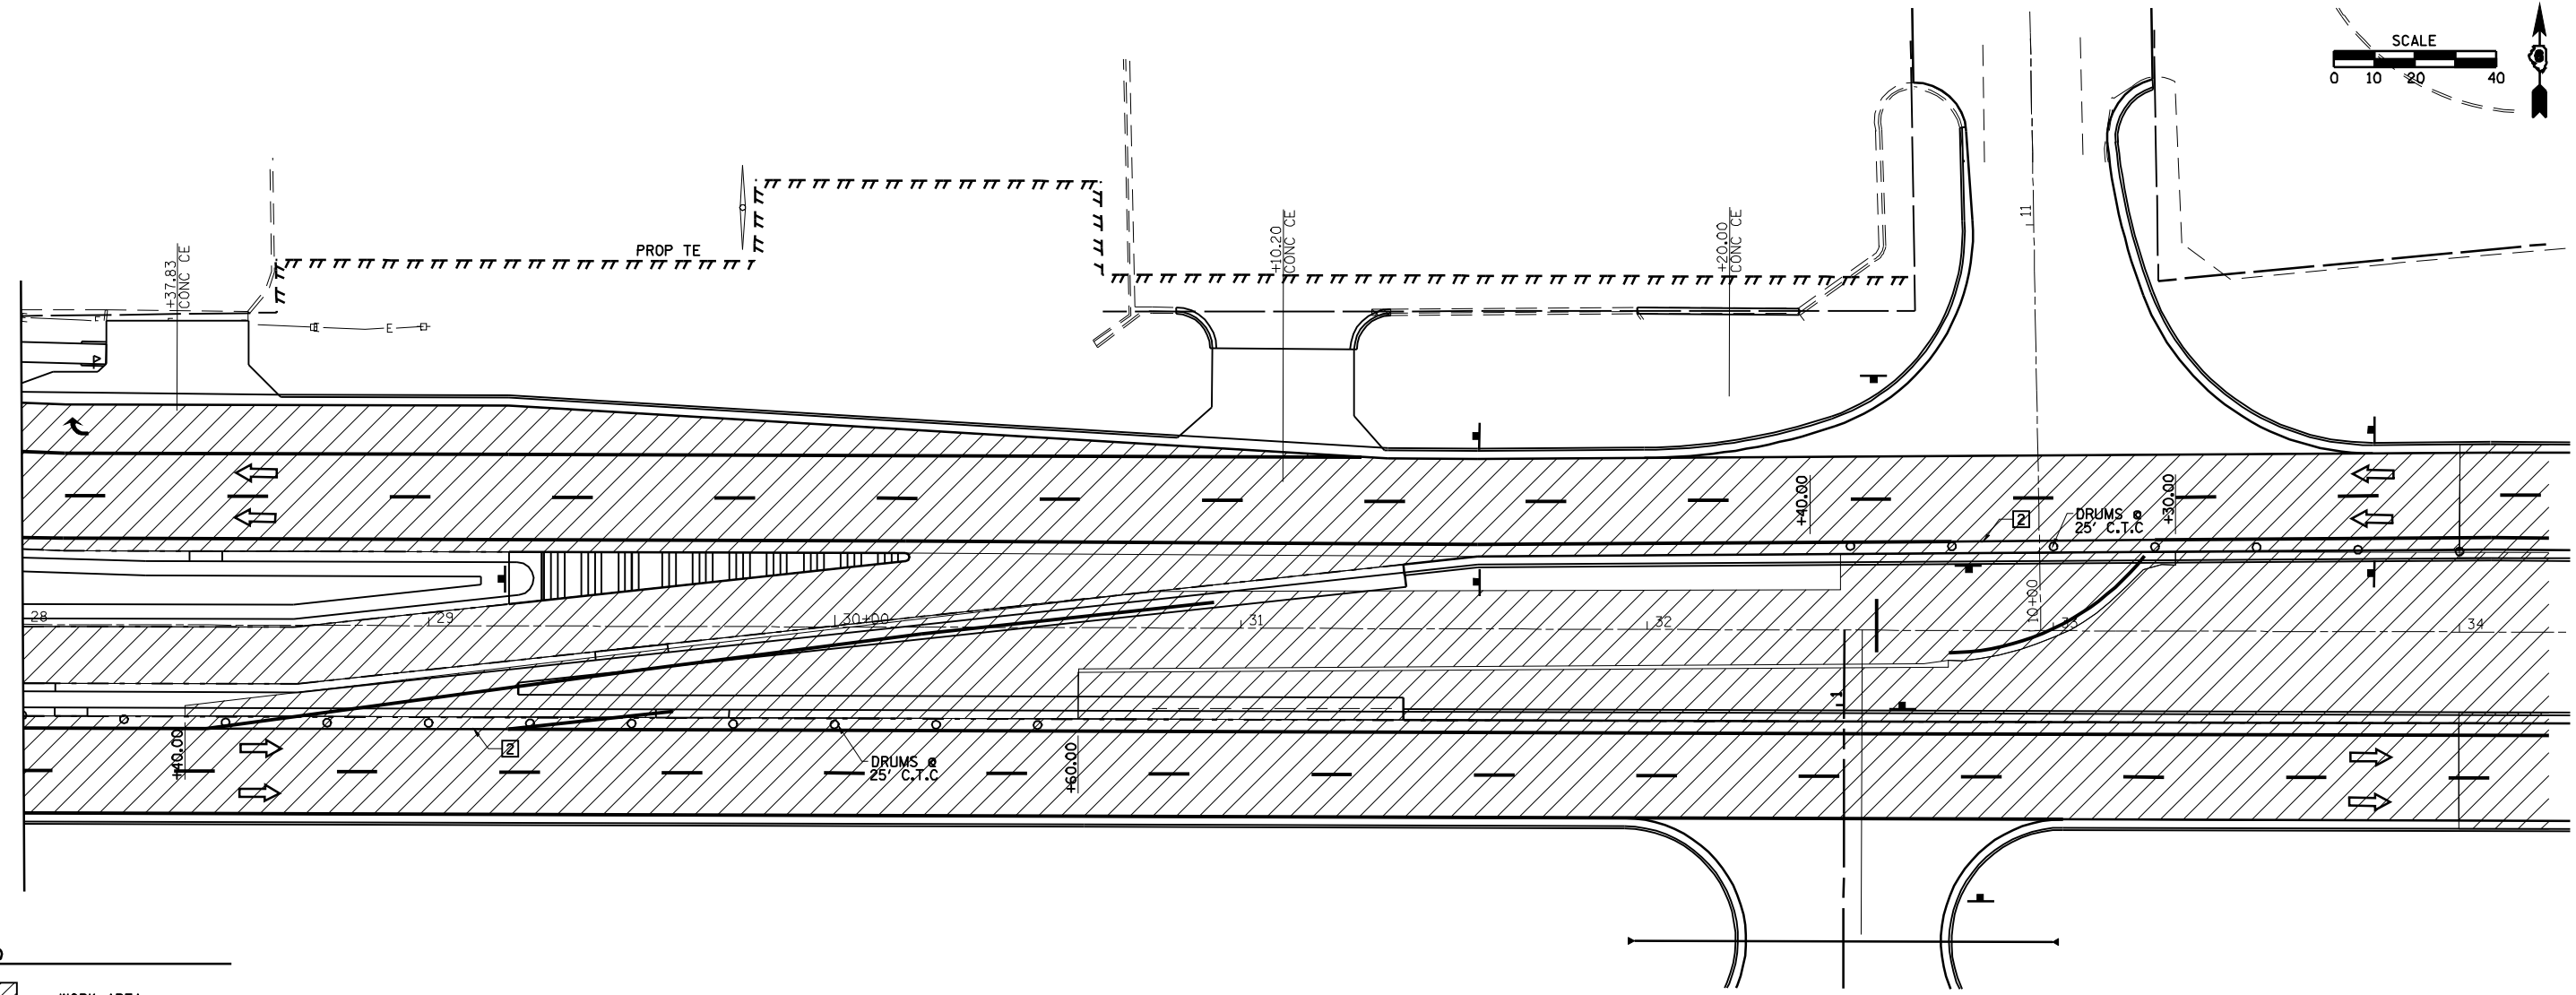

LEGEND

- WORK AREA
- SIGN ON PORTABLE OR PERMANENT SUPPORT
- DRUM WITH MONO DIRECTIONAL LIGHT
- DRUM WITH MONO DIRECTIONAL LIGHT
- TYPE III BARRICADE
- TRAFFIC FLOW DIRECTION
- PAVEMENT MARKING TO BE REMOVED
- TEMPORARY PAVEMENT MARKING
- PAVEMENT MARKING TO REMAIN
- ITEM [4] DOUBLE YELLOW (NARROW)

SHEET NOTES

1. REMAINDER OF MEDIAN, INCLUDING CURB AND GUTTER SHALL BE COMPLETE BEFORE RESURFACING CAN BEGIN. STA. 28+40 TO STA. 37+00.

TRAFFIC CONTROL STANDARDS
701602 701601

TEMPORARY PAVEMENT MARKING LEGEND

- [1] 4" SKIP-DASH YELLOW
- [2] 4" SOLID YELLOW
- [3] 4" DIAGONAL YELLOW
- [4] 4" DOUBLE YELLOW NARROW
- [5] 4" SKIP-DASH WHITE
- [6] 4" SOLID WHITE
- [7] 24" STOP BAR WHITE
- [8] 4" DIAGONAL WHITE

REVISIONS	
NAME	DATE

SHEET 34 OF 34

ILLINOIS DEPARTMENT OF TRANSPORTATION

**STAGE V
CONSTRUCTION**

SCALE: VERT. _____
 HORIZ. _____

DATE: 1/05

DRAWN BY: NJV
 CHECKED BY: CWG