


F.A.I. 72, F.A.P. 67, F.A.P. 75 & F.A.P. 668
 D-6 SPFLD-CLRLAKE DIRKSEN 2002

F.A. RTE.	SECTION	COUNTY	TOTAL SHEETS	SHEET NO.
•	••	SANGAMON	363	93

SEC 25, T16N, R5W, 3RD PM


WILLA JEAN WANLESS, TRUSTEE,
 THOR WANLESS CHILDREN'S TRUST

PROP. CURVE C8
 PI STA. = 15+17.61
 $\Delta = 90^\circ 44' 37''$ (LT)
 $D = 17^\circ 37' 46''$
 $R = 325.00'$
 $T = 329.24'$
 $L = 514.73'$
 $E = 137.63'$
 P.C. STA = 11+88.36
 P.T. STA = 17+03.09

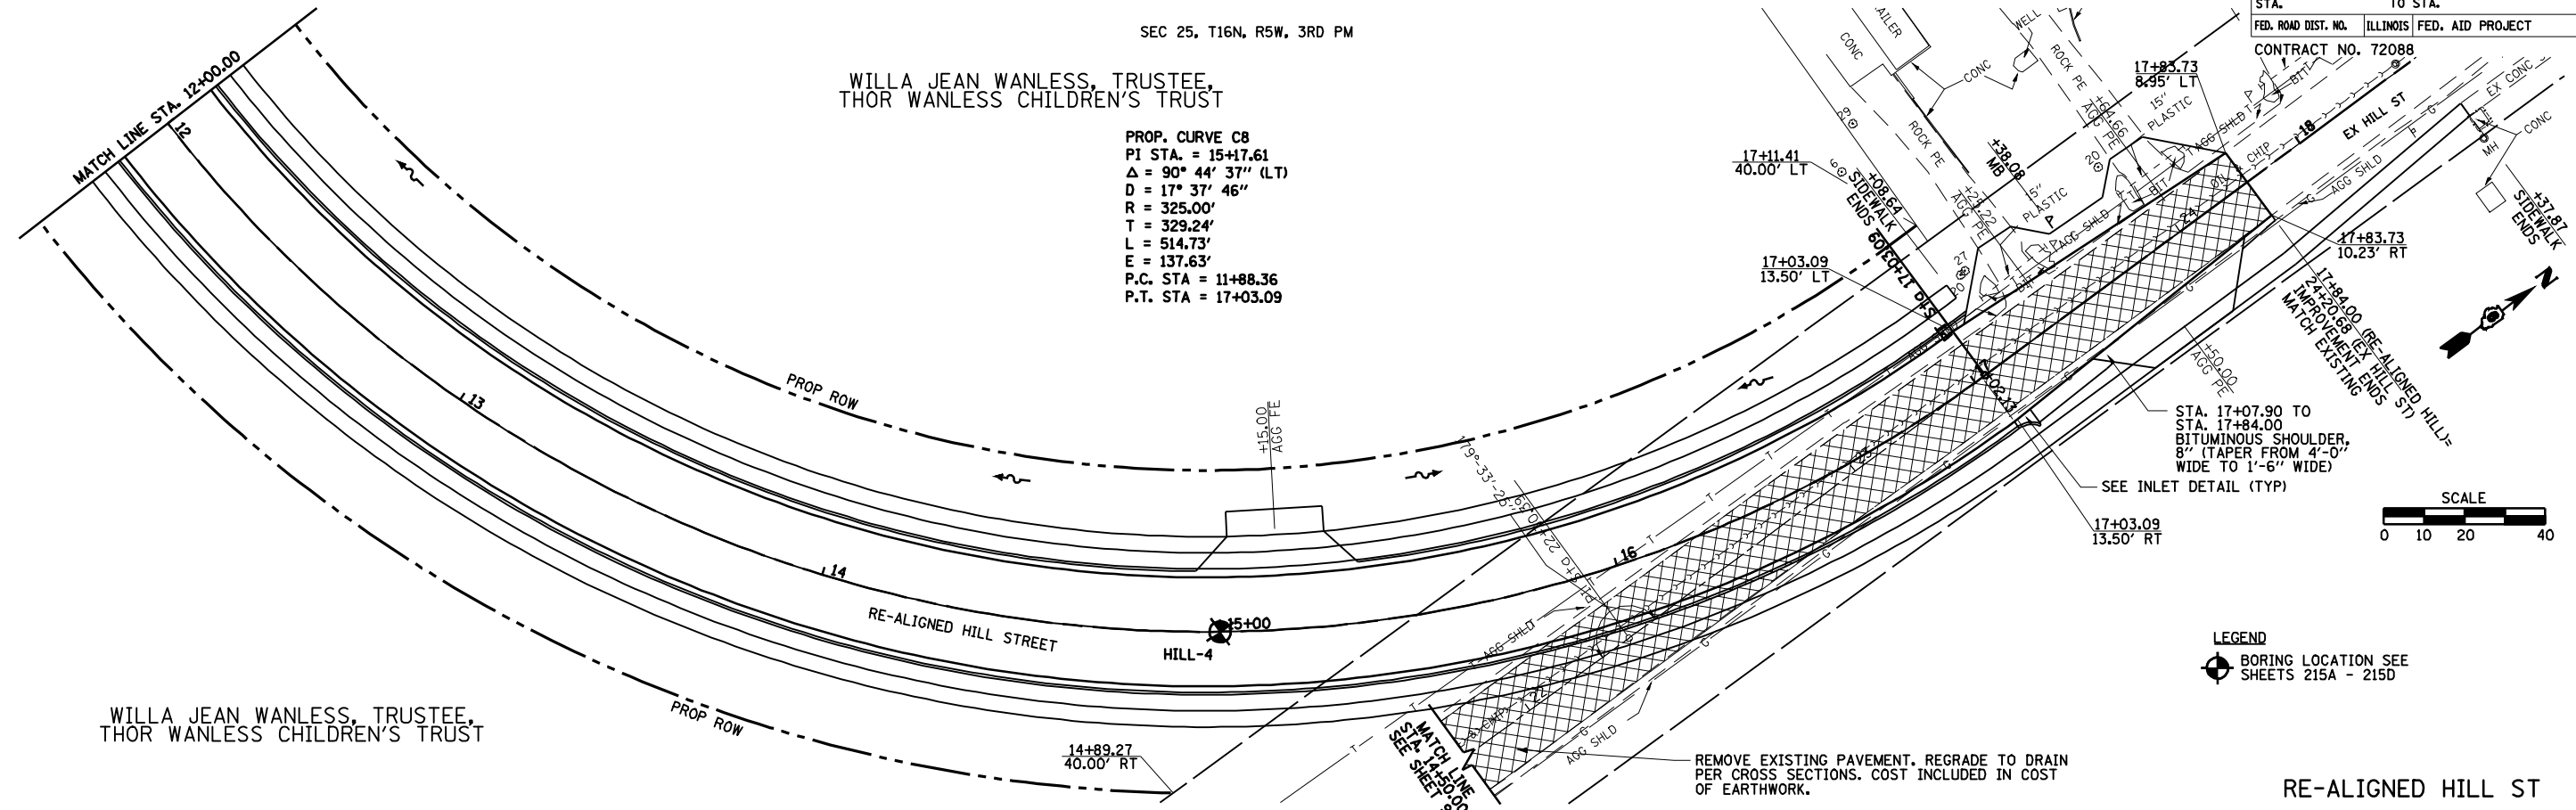

WILLA JEAN WANLESS, TRUSTEE,
 THOR WANLESS CHILDREN'S TRUST

LEGEND
 BORING LOCATION SEE SHEETS 215A - 215D

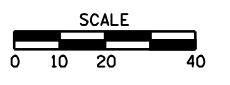

REMOVE EXISTING PAVEMENT, REGRADE TO DRAIN PER CROSS SECTIONS. COST INCLUDED IN COST OF EARTHWORK.

RE-ALIGNED HILL ST

PLAN	DATE
SURVEYED	
PLOTTED	
CHECKED	
BY	
DATE	

PROFILE	DATE
SURVEYED	
PLOTTED	
CHECKED	
BY	
DATE	

