
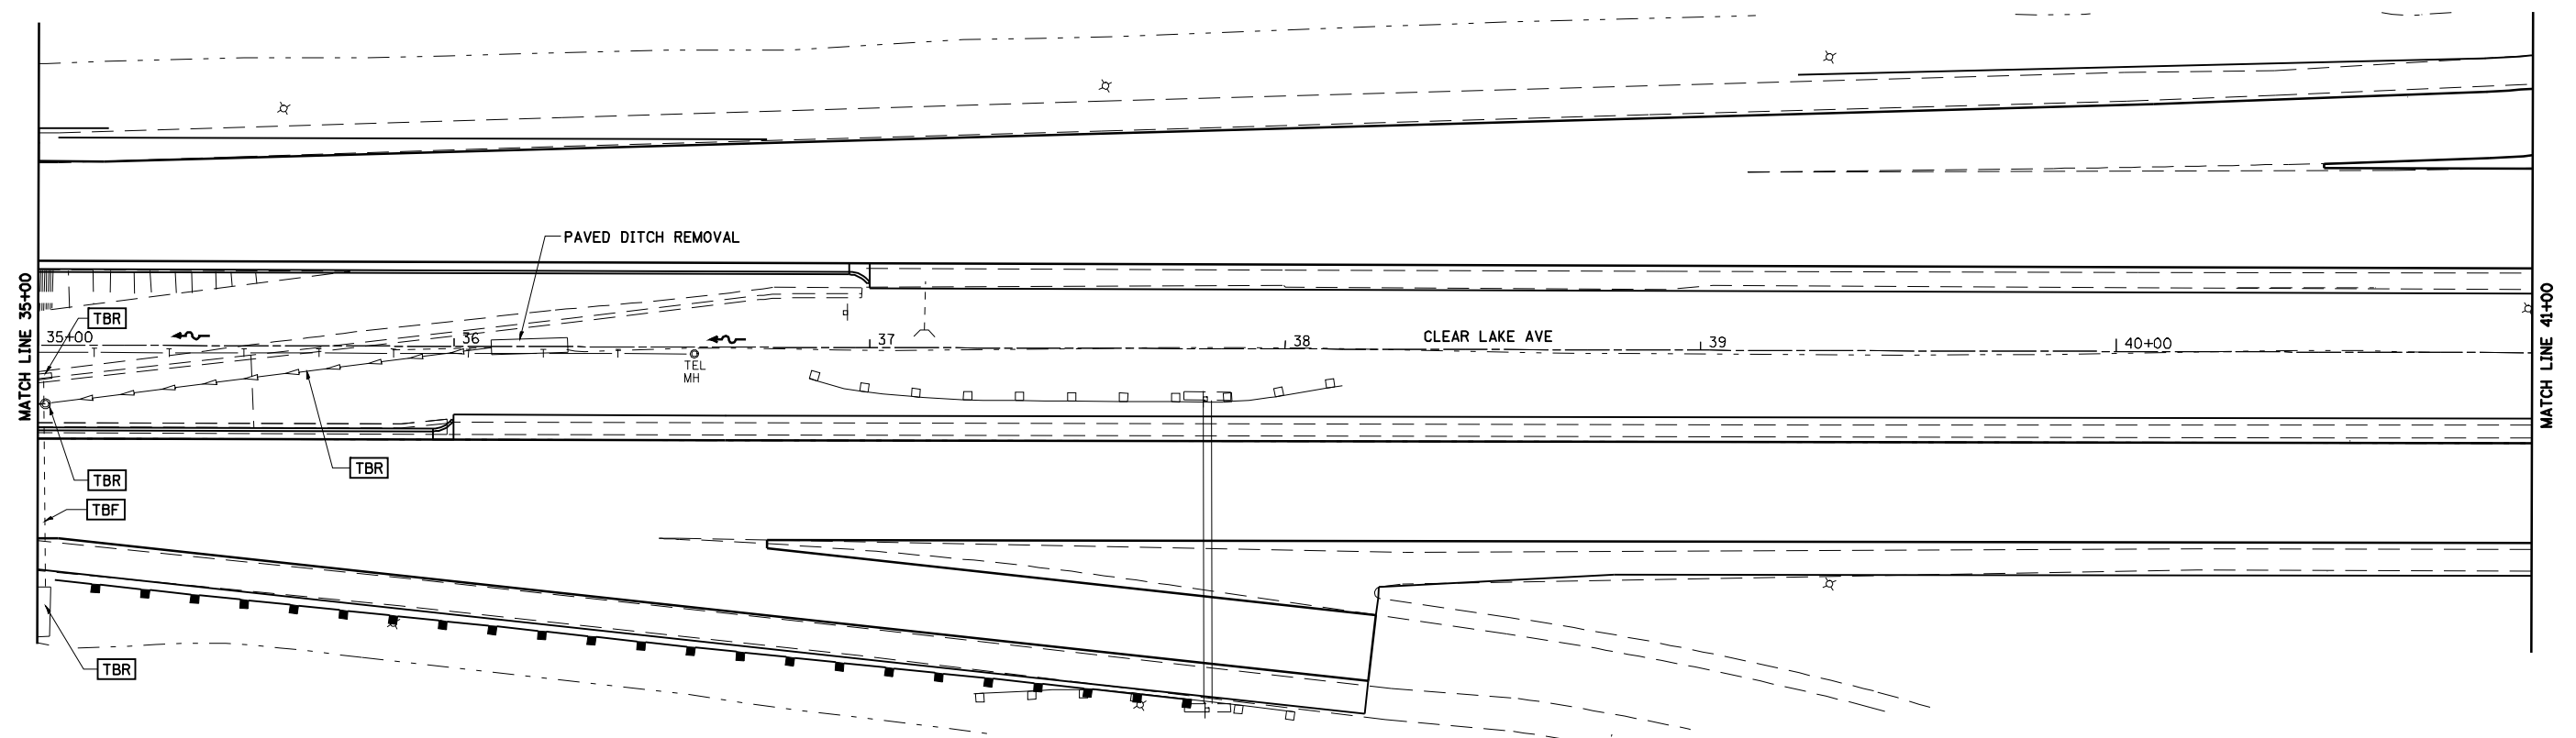


• F.A.I. 72, F.A.P. 67, F.A.P. 75 & F.A.P. 668
 ** D-6 SPFLD-CLRLAKE DIRKSEN 2002

F.A. RTE.	SECTION	COUNTY	TOTAL SHEETS	SHEET NO.
*	**	SANGAMON	363	117
STA. 29+00.00 TO STA. 35+00.00				
FED. ROAD DIST. NO.		ILLINOIS	FED. AID PROJECT	
CONTRACT NO. 72088				

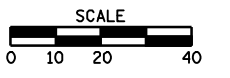

LEGEND
 [TBR] TO BE REMOVED (SEE SCHEDULE)
 [TBF] TO BE FILLED (SEE SCHEDULE)