
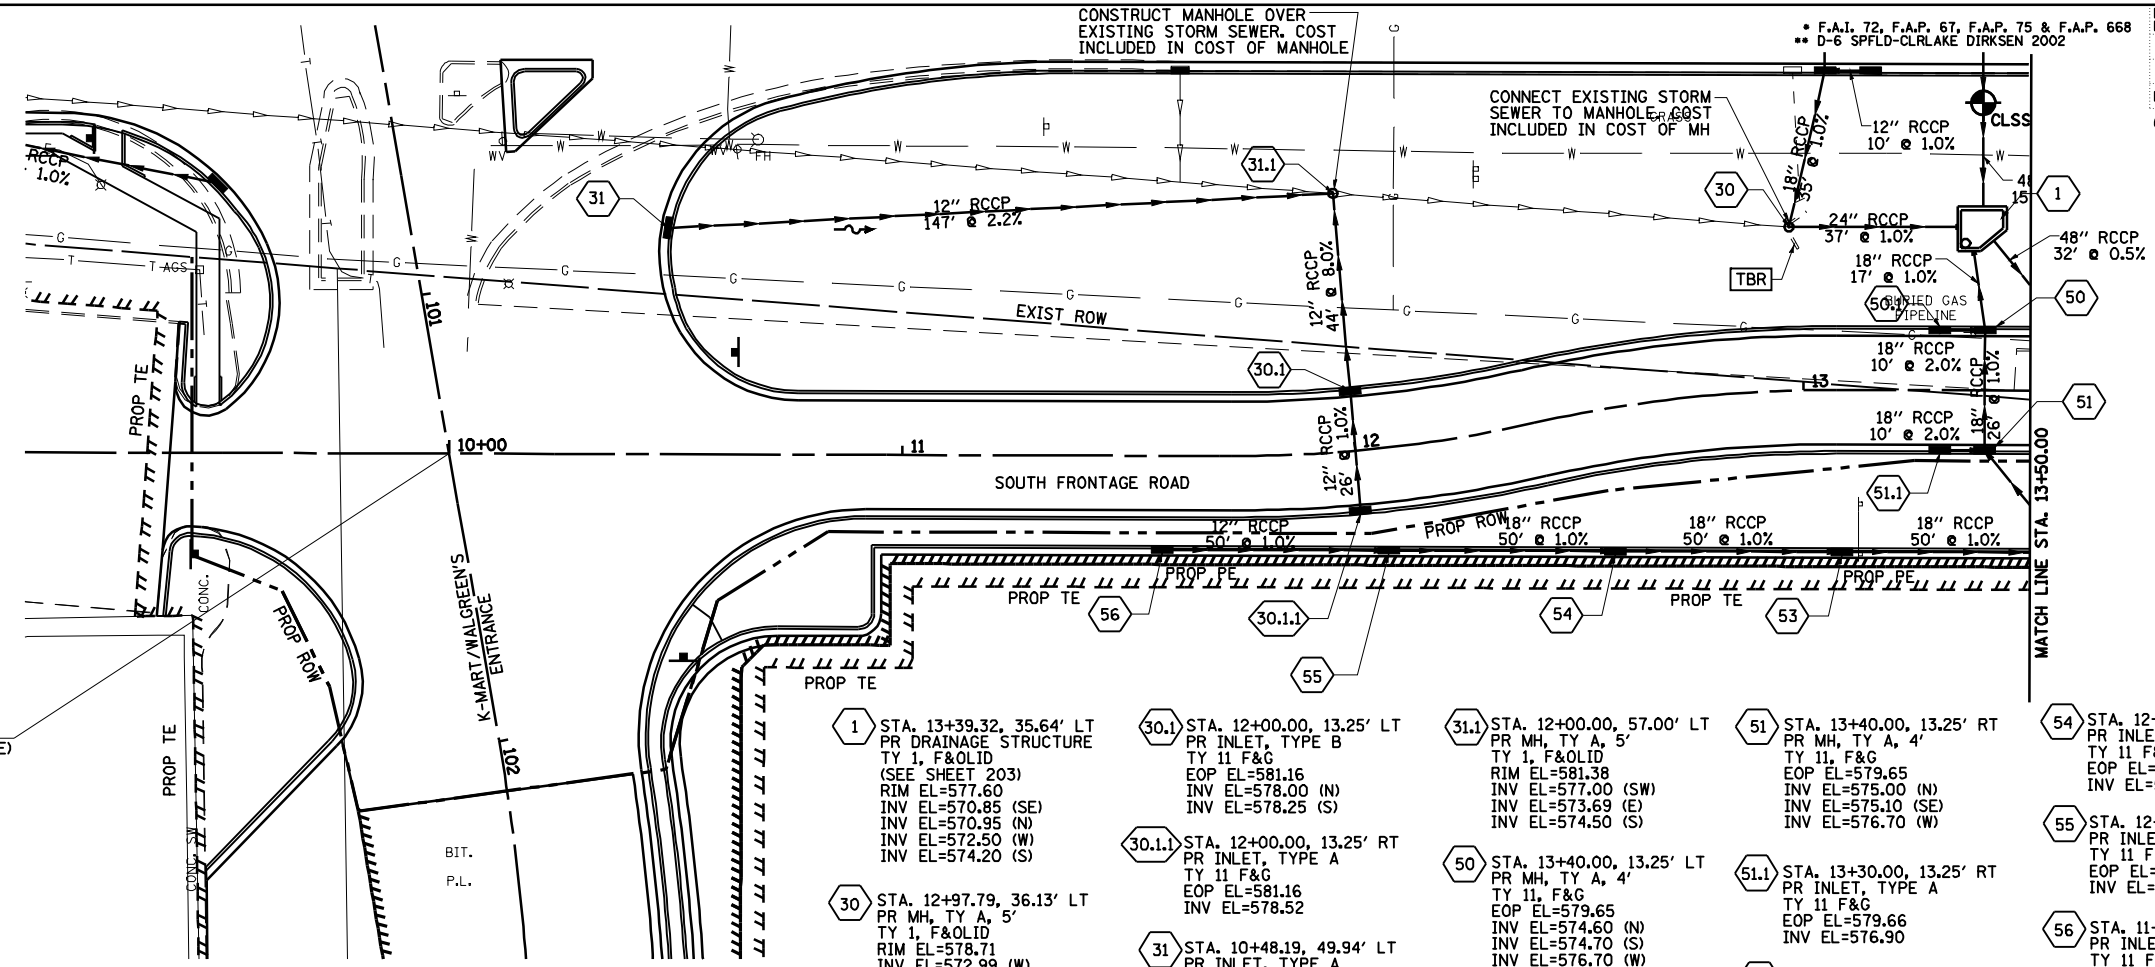


PLAN	SURVEYED	DATE
	PLOTTED	BY
	CHECKED	BY
	NO. OF WAY CHECKED	
	NO.	CADD FILE NAME

PROFILE	SURVEYED	DATE
	PLOTTED	BY
	CHECKED	BY
	NO. OF WAY CHECKED	
	NO.	STRUCTURE NOTATIONS CHYD

F.A. RTE.	SECTION	COUNTY	TOTAL SHEETS	SHEET NO.
•	••	SANGAMON	363	132
STA. 10+00.00		TO STA. 13+50.00		
FED. ROAD DIST. NO.		ILLINOIS FED. AID PROJECT		
CONTRACT NO. 72088				

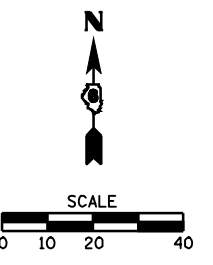

STA. 10+00.00 (SOUTH FRONTAGE ROAD) =  
STA. 101+35.54 (K-MART/WALGREEN'S ENTRANCE)

**LEGEND**  
**TBR** TO BE REMOVED (SEE SCHEDULE)  
**TBF** TO BE FILLED (SEE SCHEDULE)

- 1 STA. 13+39.32, 35.64' LT PR DRAINAGE STRUCTURE TY 1, F&OLID (SEE SHEET 203) RIM EL=577.60 INV EL=570.85 (SE) INV EL=570.95 (N) INV EL=572.50 (W) INV EL=574.20 (S)
- 30 STA. 12+97.79, 36.13' LT PR MH, TY A, 5' TY 1, F&OLID RIM EL=578.71 INV EL=572.99 (W) INV EL=572.89 (E) INV EL=573.00 (N)
- 30.1 STA. 12+00.00, 13.25' LT PR INLET, TYPE B TY 11 F&G EOP EL=581.16 INV EL=578.00 (N) INV EL=578.25 (S)
- 30.1.1 STA. 12+00.00, 13.25' RT PR INLET, TYPE A TY 11 F&G EOP EL=581.16 INV EL=578.52
- 31 STA. 10+48.19, 49.94' LT PR INLET, TYPE A TY 3, F&G EOP EL=582.81 INV EL=580.28
- 31.1 STA. 12+00.00, 57.00' LT PR MH, TY A, 5' TY 1, F&OLID RIM EL=581.38 INV EL=577.00 (SW) INV EL=573.69 (E) INV EL=574.50 (S)
- 50 STA. 13+40.00, 13.25' LT PR MH, TY A, 4' TY 11, F&G EOP EL=579.65 INV EL=574.60 (N) INV EL=574.70 (S) INV EL=576.70 (W)
- 50.1 STA. 13+30.00, 13.25' LT PR INLET, TYPE A TY 11 F&G EOP EL=579.66 INV EL=576.90
- 51 STA. 13+40.00, 13.25' RT PR MH, TY A, 4' TY 11, F&G EOP EL=579.65 INV EL=575.00 (N) INV EL=575.10 (SE) INV EL=576.70 (W)
- 51.1 STA. 13+30.00, 13.25' RT PR INLET, TYPE A TY 11 F&G EOP EL=579.66 INV EL=576.90
- 53 STA. 13+08.58, 35.75' RT PR INLET, TYPE B TY 11 F&G EOP EL=580.40 INV EL=575.85
- 54 STA. 12+52.61, 31.31' RT PR INLET, TYPE B TY 11 F&G EOP EL=580.78 INV EL=576.35
- 55 STA. 12+05.08, 22.62' RT PR INLET, TYPE B TY 11 F&G EOP EL=581.27 INV EL=576.85
- 56 STA. 11+57.46, 20.75' RT PR INLET, TYPE A TY 11 F&G EOP EL=581.81 INV EL=577.35

