



F.A.I. 72, F.A.P. 67, F.A.P. 75 & F.A.P. 668
 ** D-6 SPFLD-CLRLAKE DIRKSEN 2002

| | | | | |
|---------------------|----------|-------------------|--------------|-----------|
| F.A.P. RTE. | SECTION | COUNTY | TOTAL SHEETS | SHEET NO. |
| • | •• | SANGAMON | 363 | 148 |
| STA. 123+00.00 | | TO STA. 129+50.00 | | |
| FED. ROAD DIST. NO. | ILLINOIS | FED. AID PROJECT | | |
| CONTRACT NO. 72088 | | | | |

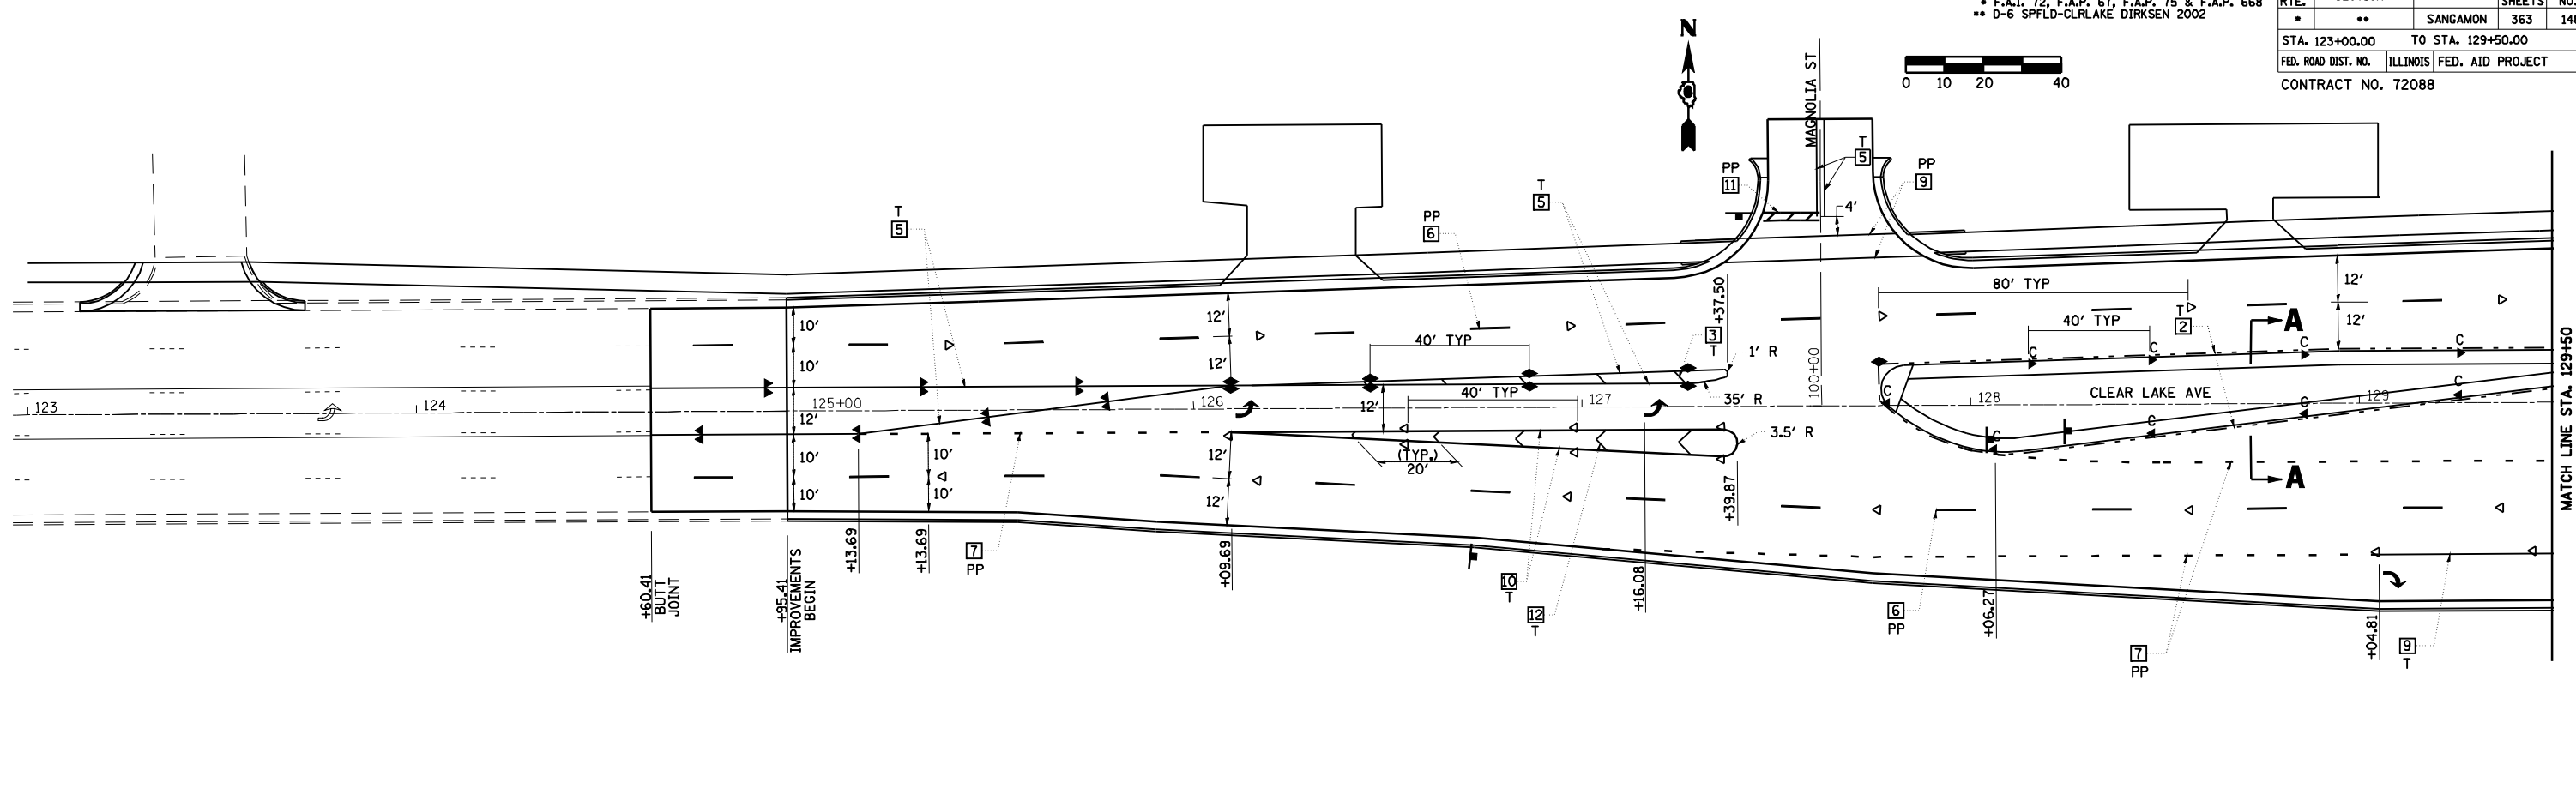

LEGEND

| | | | |
|--|---|--|---|
| | RAISED REFL PAVT MKR AMBER BIDIRECTIONAL | | PRISMATIC CURB REFLECTOR AMBER BIDIRECTIONAL |
| | RAISED REFL PAVT MKR AMBER MONODIRECTIONAL | | PRISMATIC CURB REFLECTOR AMBER MONODIRECTIONAL |
| | RAISED REFL PAVT MKR CRYSTAL MONODIRECTIONAL | | PRISMATIC CURB REFLECTOR CRYSTAL MONODIRECTIONAL |
| | EXISTING PAVEMENT MARKING | | |
| | ITEM [4] DOUBLE YELLOW (NARROW) | | ITEM [5] DOUBLE YELLOW (WIDE) |
| | 6' TYP | | 10' TYP |
| | 2' TYP | | 30' TYP |
| | 2' TYP | | 10' TYP |

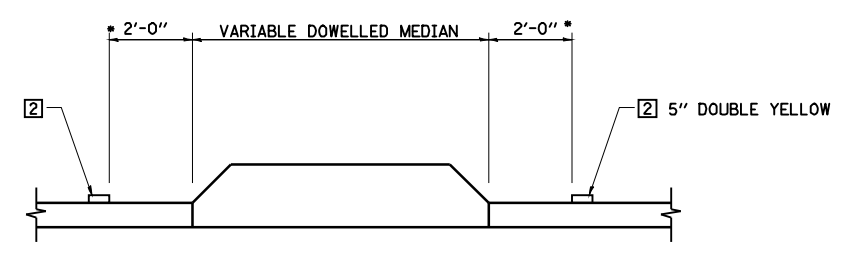

SECTION A-A
 TYPICAL PAVEMENT MARKING
 AT DOWELLED MEDIAN

* STA. 127+61.61 TO DIRKSEN PARKWAY (6" FROM STRIPE TO FACE MEDIAN)
 DIRKSEN PARKWAY TO STA. 30+50 (2'-0" FROM STRIPE TO FACE MEDIAN)

TYPICAL PAVEMENT MARKING LEGEND

| | | |
|-----------------------------|-------------------------|--------------------------------|
| [1] 5" SKIP-DASH YELLOW | [7] 6" SKIP-DASH WHITE | U - URETHANE |
| [2] 5" SOLID YELLOW | [8] 5" SOLID WHITE | PP - PREFORMED PLASTIC, TYPE B |
| [3] 12" DIAGONAL YELLOW | [9] 6" SOLID WHITE | T - THERMOPLASTIC |
| [4] 5" DOUBLE YELLOW NARROW | [10] 8" SOLID WHITE | P - PAINT |
| [5] 5" DOUBLE YELLOW WIDE | [11] 24" STOP BAR WHITE | ALL TRAFFIC ARROWS ARE "PP" |
| [6] 5" SKIP-DASH WHITE | [12] 12" DIAGONAL WHITE | |

SEE STANDARDS 780001 & 781001 AND DISTRICT PAVEMENT MARKING DETAILS FOR ADDITIONAL DETAILS FOR PAVEMENT MARKING AND RAISED REFLECTIVE PAVEMENT MARKERS.

| REVISIONS | |
|-----------|------|
| NAME | DATE |
| | |
| | |
| | |
| | |
| | |
| | |
| | |
| | |
| | |
| | |

ILLINOIS DEPARTMENT OF TRANSPORTATION

**PAVEMENT MARKING PLAN
 CLEAR LAKE AVENUE**

SCALE: VERT. _____
 HORIZ. _____
 DATE 08/05

DRAWN BY MLO
 CHECKED BY SJK