
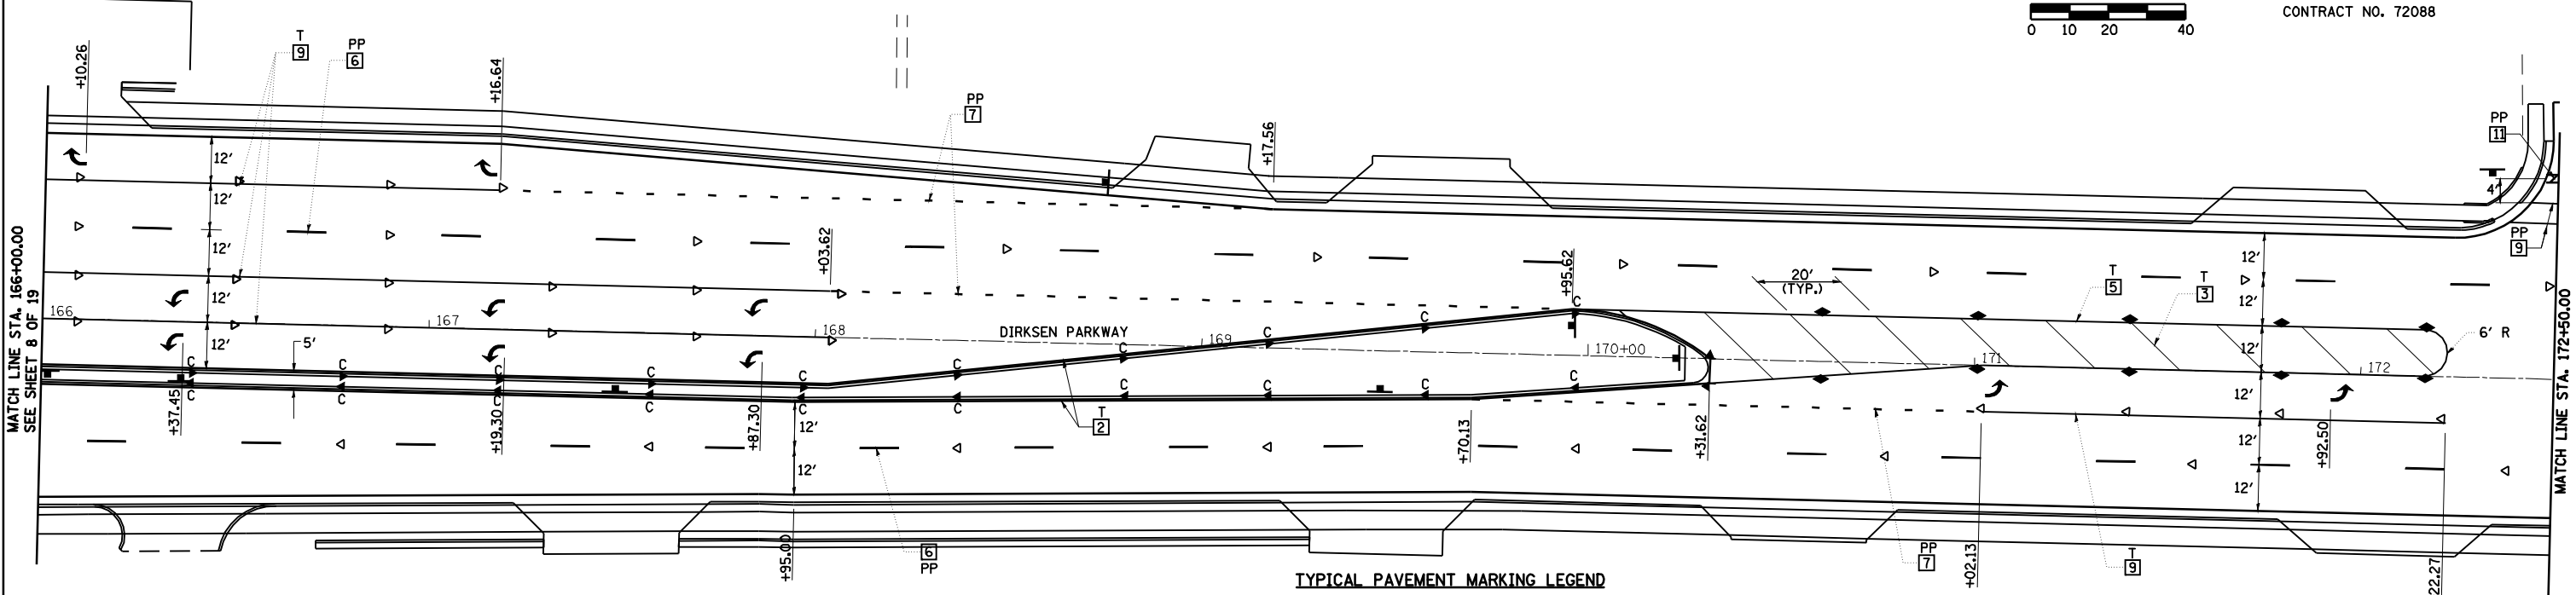


• F.A.I. 72, F.A.P. 67, F.A.P. 75 & F.A.P. 668  
 •• D-6 SPFLD-CLRLAKE DIRKSEN 2002


F.A.P. RTE.	SECTION	COUNTY	TOTAL SHEETS	SHEET NO.
•	••	SANGAMON	363	155
STA. 166+00.00		TO STA. 178+00.00		
FED. ROAD DIST. NO.		ILLINOIS FED. AID PROJECT		
CONTRACT NO. 72088				

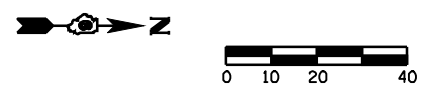

**TYPICAL PAVEMENT MARKING LEGEND**

- |                           |                       |                                |
|---------------------------|-----------------------|--------------------------------|
| 1 5" SKIP-DASH YELLOW     | 7 6" SKIP-DASH WHITE  | U - URETHANE                   |
| 2 5" SOLID YELLOW         | 8 5" SOLID WHITE      | PP - PREFORMED PLASTIC, TYPE B |
| 3 12" DIAGONAL YELLOW     | 9 6" SOLID WHITE      | T - THERMOPLASTIC              |
| 4 5" DOUBLE YELLOW NARROW | 10 8" SOLID WHITE     | P - PAINT                      |
| 5 5" DOUBLE YELLOW WIDE   | 11 24" STOP BAR WHITE | ALL TRAFFIC ARROWS ARE "PP"    |
| 6 5" SKIP-DASH WHITE      | 12 12" DIAGONAL WHITE |                                |

SEE STANDARDS 780001 & 781001 AND DISTRICT PAVEMENT MARKING DETAILS FOR ADDITIONAL DETAILS FOR PAVEMENT MARKING AND RAISED REFLECTIVE PAVEMENT MARKERS.

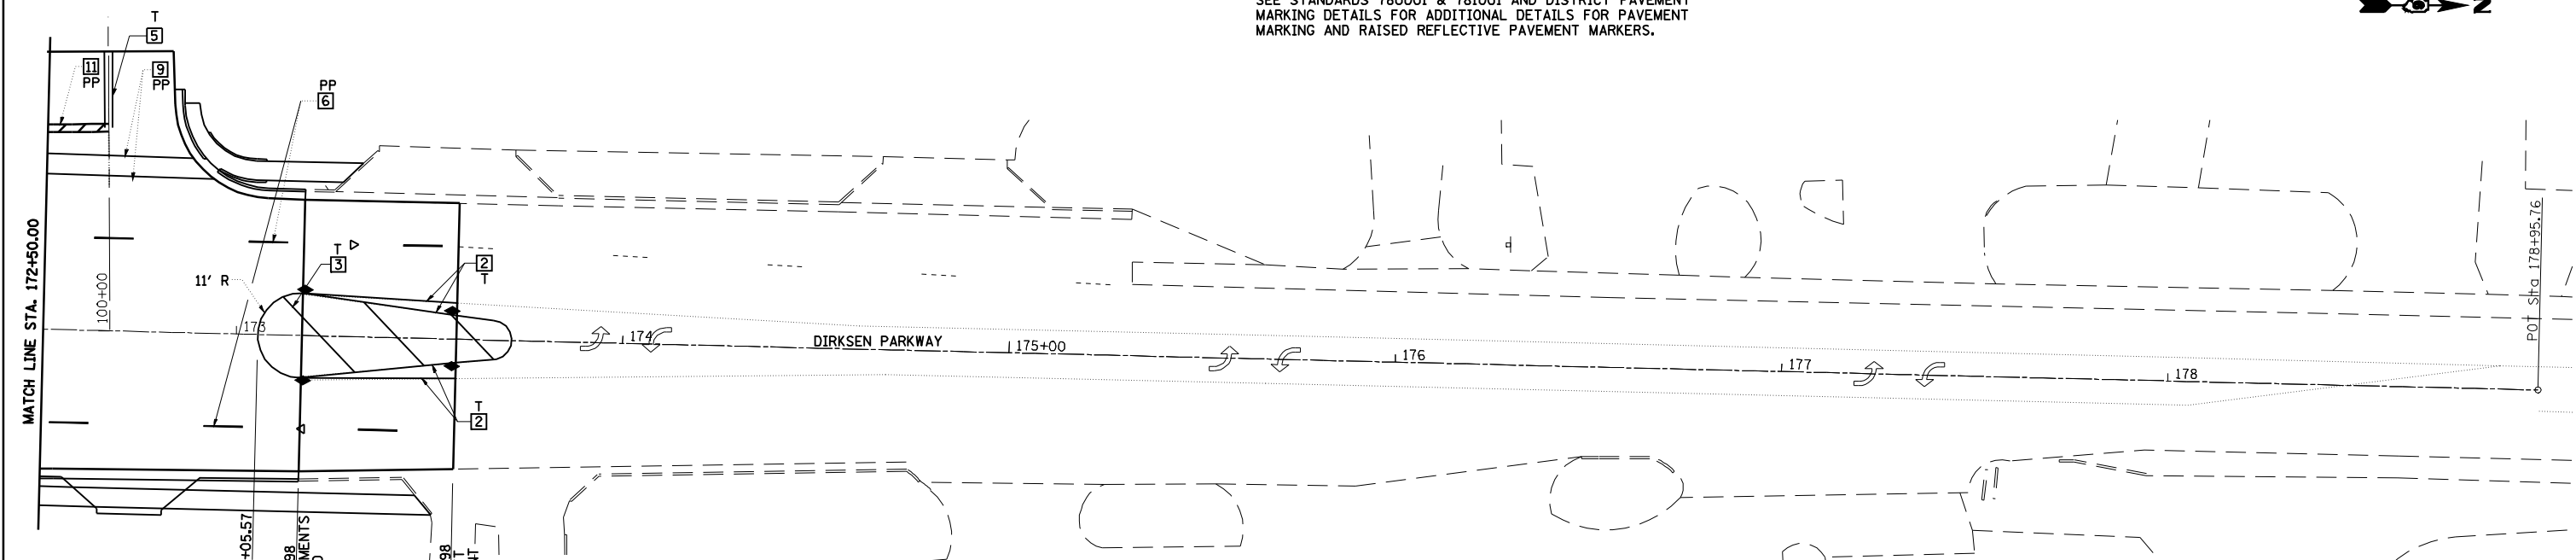

**LEGEND**

- |  |  |                               |
|--|--|-------------------------------|
| RAISED REFL PAVT MKR AMBER BIDIRECTIONAL     | PRISMATIC CURB REFLECTOR AMBER BIDIRECTIONAL     | ITEM 4 DOUBLE YELLOW (NARROW) |
| RAISED REFL PAVT MKR AMBER MONODIRECTIONAL   | PRISMATIC CURB REFLECTOR AMBER MONODIRECTIONAL   | ITEM 5 DOUBLE YELLOW (WIDE)   |
| RAISED REFL PAVT MKR CRYSTAL MONODIRECTIONAL | PRISMATIC CURB REFLECTOR CRYSTAL MONODIRECTIONAL | 6" TYP                        |
| EXISTING PAVEMENT MARKING                    |  | 2" TYP                        |
|  |  | 10' TYP                       |
|  |  | 30' TYP                       |
|  |  | 10' TYP                       |

REVISIONS	
NAME	DATE

ILLINOIS DEPARTMENT OF TRANSPORTATION

**PAVEMENT MARKING PLAN  
DIRKSEN PARKWAY**

SCALE: VERT.    DRAWN BY MLO  
 HORIZ.        CHECKED BY SJK  
 DATE 08/05