
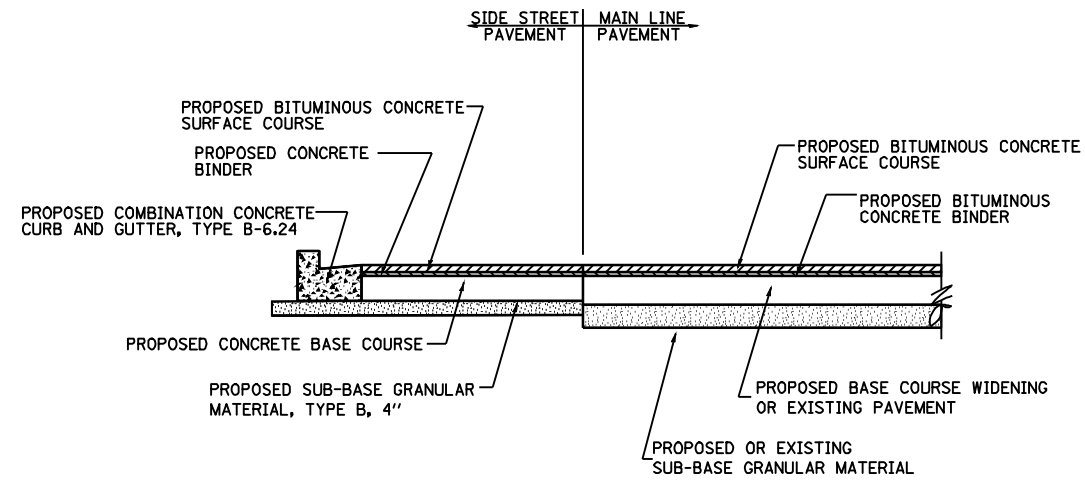


F.A.P. RTE.	SECTION	COUNTY	TOTAL SHEETS	SHEET NO.
*	**	SANGAMON	363	162
STA.		TO STA.		
FED. ROAD DIST. NO.	ILLINOIS	FED. AID PROJECT		
CONTRACT NO. 72088				



DETAIL A - URBAN SIDEROAD RETURN (REBUILDING)

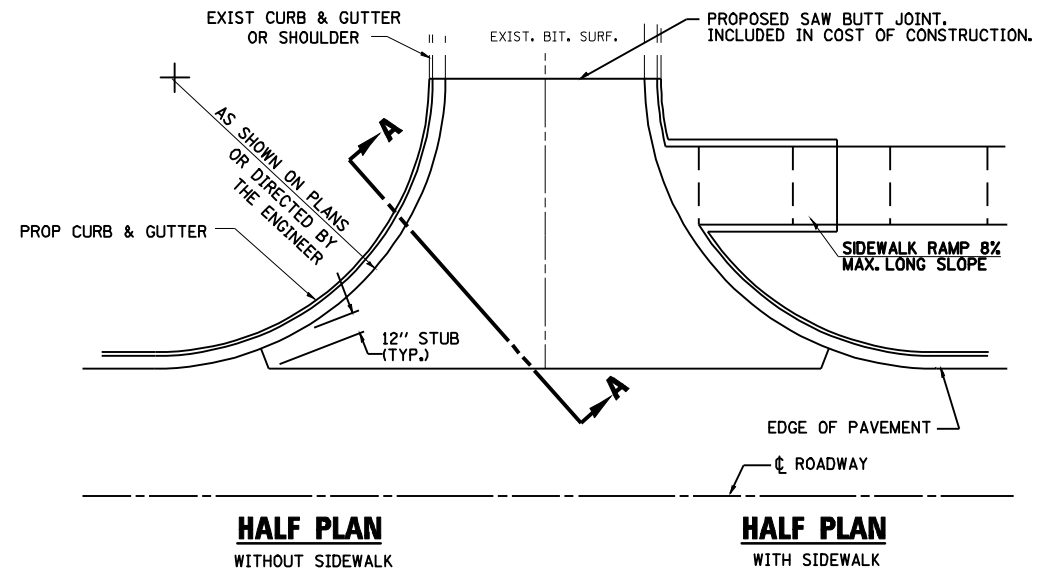


SECTION A-A

SEE INTERSECTION GEOMETRICS FOR ELEVATIONS.

DETAIL B - URBAN SIDEROAD RETURN (WIDENING & RESURFACING)

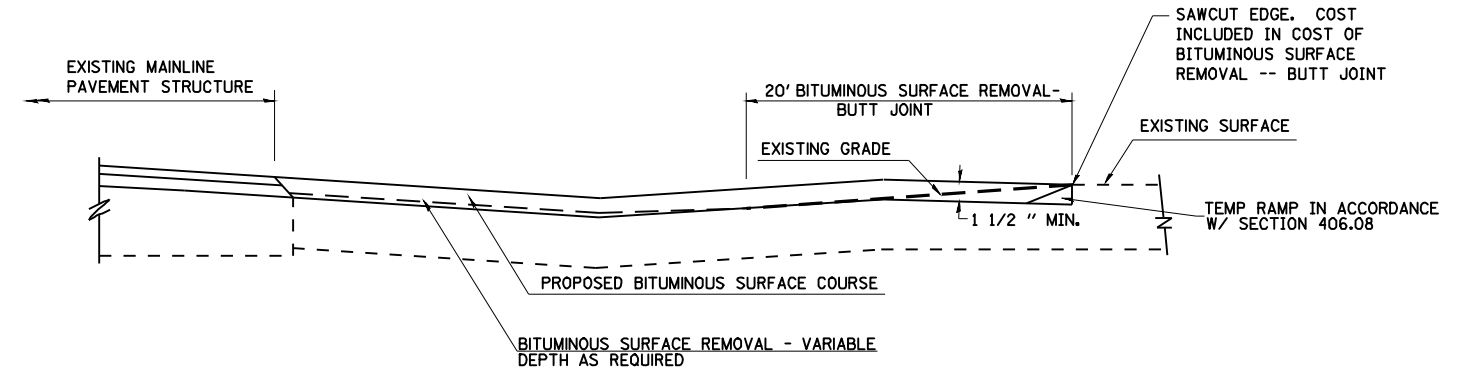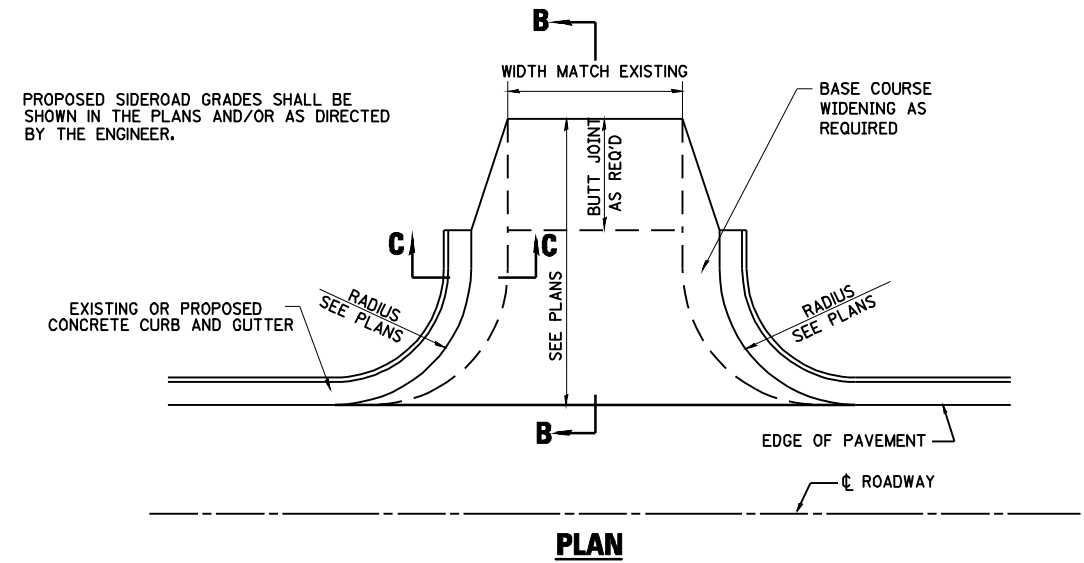

SECTION B-B

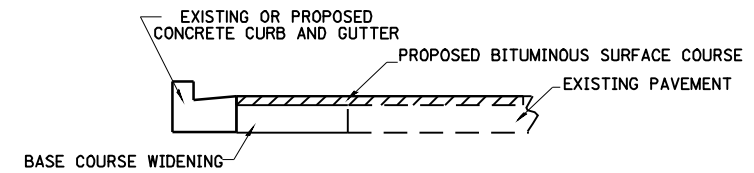

SECTION C-C

SEE INTERSECTION GEOMETRICS FOR ELEVATIONS.

REVISIONS	
NAME	DATE

ILLINOIS DEPARTMENT OF TRANSPORTATION
DETAILS FOR URBAN SIDEROAD RETURNS IN CURB & GUTTER SECTION

SCALE: DRAWN BY DIST. 6
 DATE: 08/05 CHECKED BY BWC