
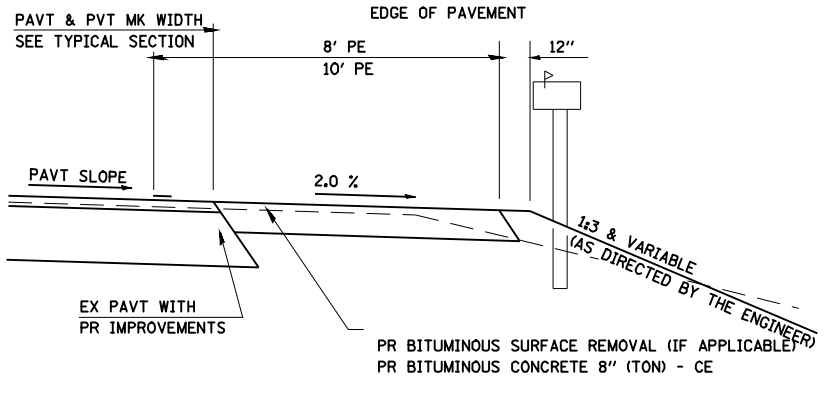
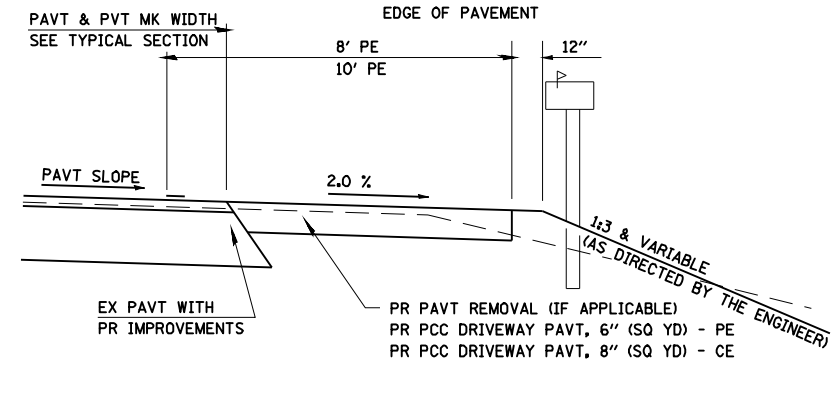
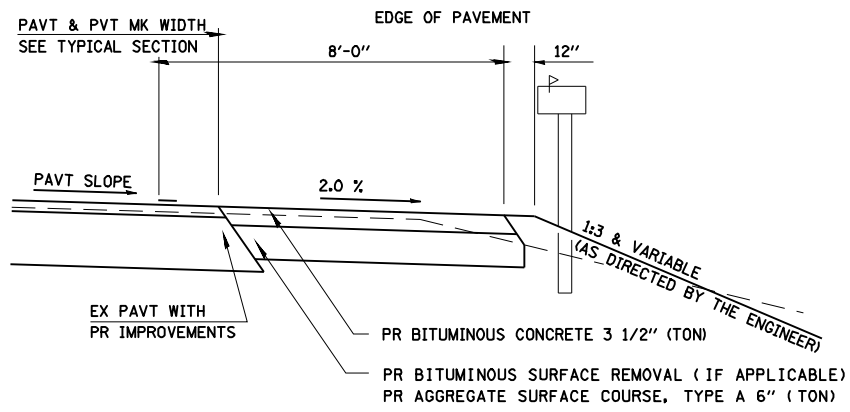


F.A.P. RTE.	SECTION	COUNTY	TOTAL SHEETS	SHEET NO.
*	**	SANGAMON	363	166
STA.		TO STA.		
FED. ROAD DIST. NO.	ILLINOIS	FED. AID PROJECT		
CONTRACT NO. 72088				

DETAIL G - RURAL MAILBOX TURNOUTS

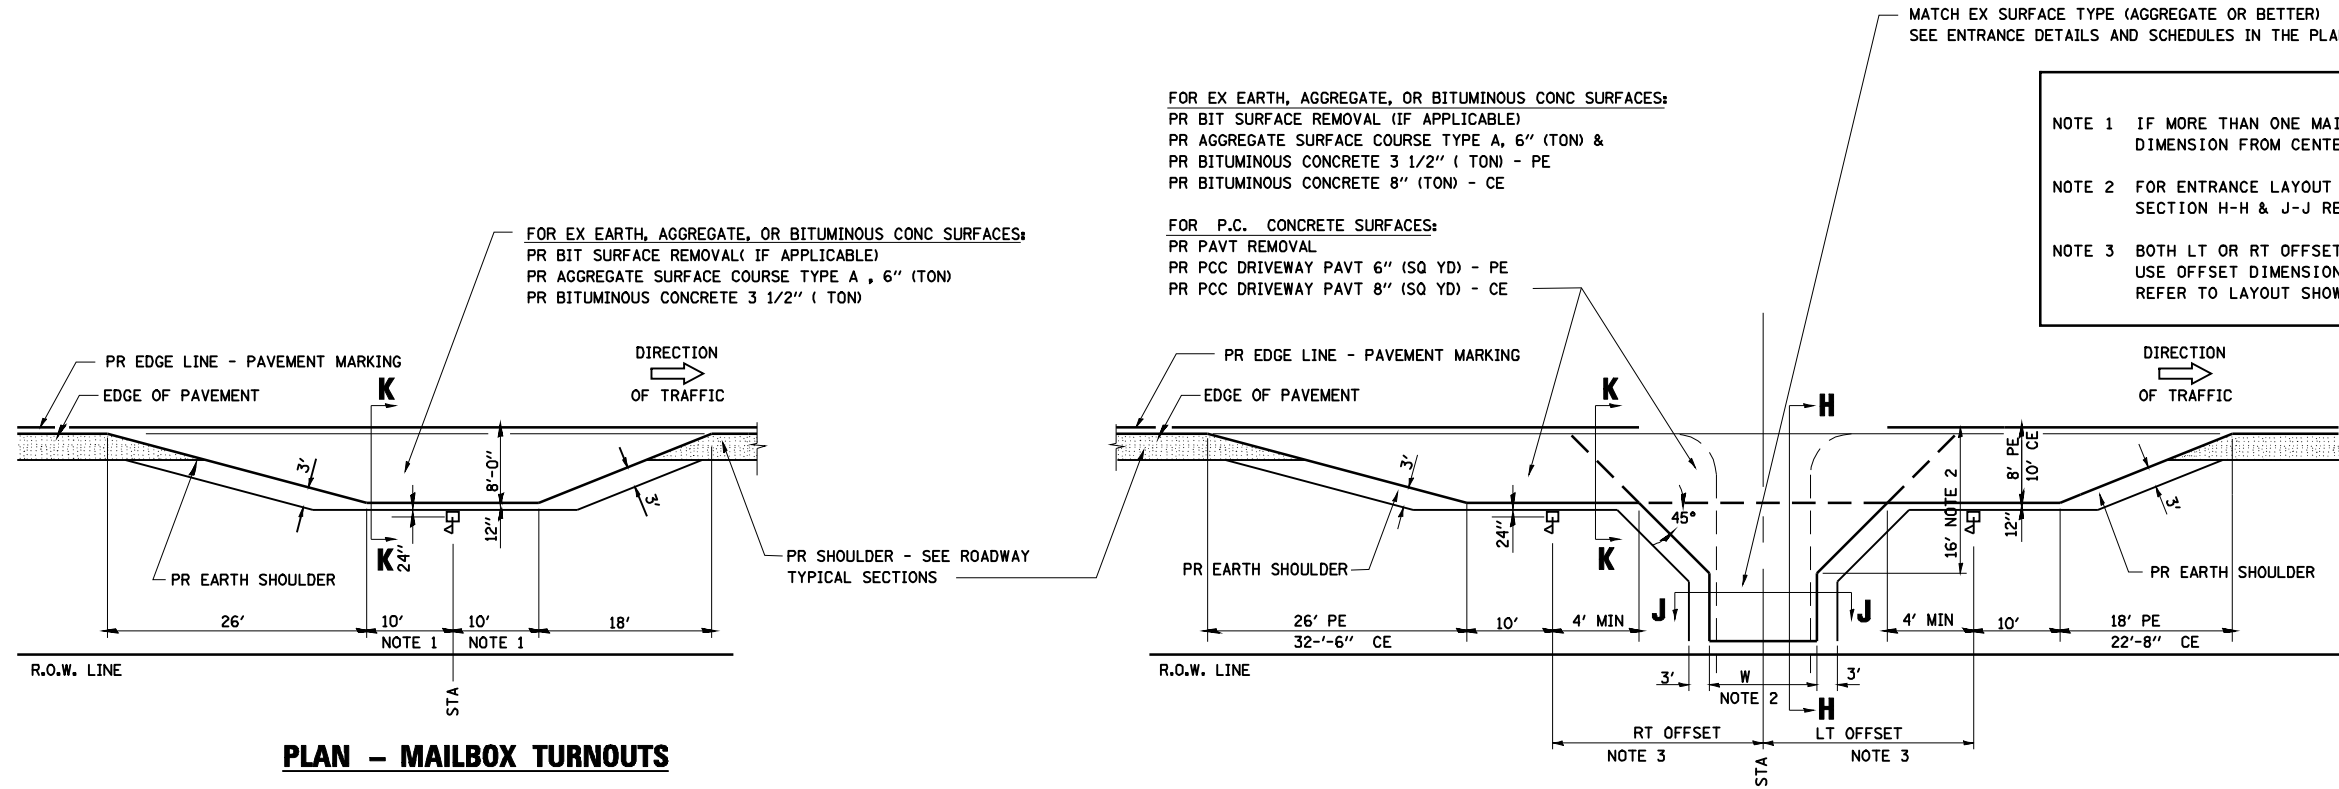

REVISIONS	
NAME	DATE

ILLINOIS DEPARTMENT OF TRANSPORTATION

DETAILS FOR RURAL MAILBOX TURNOUTS IN SHOULDER SECTION

SCALE: DATE: 08/05

DRAWN BY DIST. 6
 CHECKED BY BNC