

TYPICAL SECTION #15
FAP 317 (US 24)
 STA. 454+00 TO STA. 459+53


LEGEND

- ① EXIST. SUB-BASE GRANULAR MATERIAL (VAR. 4"-10")
- ② EXIST. PCC PAVEMENT, 8"
- ③ EXIST. BASE COURSE WIDENING, 8"
- ④ EXIST. PCC PAVEMENT 9"-6"-9"
- ⑤ EXIST. NO. 4 TIE BAR
- ⑥ EXIST. HMA SURFACE (3 3/4")
- ⑦ EXIST. HMA SURFACE 2 1/4"
- ⑧ EXIST. HMA OVERLAY 6"
- ⑨ EXIST. LEVELING BINDER (VARIABLE DEPTH)
- ⑩ EXIST. STRIP REFLECTIVE CRACK CONTROL
- ⑪ EXIST. HMA SHOULDERS 6"
- ⑫ EXIST. HMA SHOULDERS 8"
- ⑬ EXIST. AGGREGATE SHOULDER, TYPE A
- ⑭ EXIST. AGGREGATE SHOULDER, TYPE B
- ⑮ EXIST. PCC GUTTER, TYPE B
- ⑯ EXIST. COMBINATION CONCRETE CURB AND GUTTER, TO BE REMOVED
- ⑰ PROP. HOT-MIX ASPHALT SURFACE REMOVAL (VARIABLE DEPTH)
- ⑱ PROP. HOT-MIX ASPHALT SURFACE REMOVAL 2 1/4"
- ⑲ PROP. LEVEL BINDER (MACHINE METHOD), N50 (3/4")
- ⑳ PROP. HOT-MIX ASPHALT SURFACE COURSE, MIX "C", N50 (1 1/2")
- ㉑ PROP. SAFETY SHOULDER - 1'-6" (HOT-MIX ASPHALT SHOULDER 6")
- ㉒ PROP. HOT-MIX ASPHALT SHOULDER - 2 1/4"
- ㉓ PROP. HOT-MIX ASPHALT SHOULDER - 8"
- ㉔ PROP. EXCAVATING AND GRADING EXSITING SHOULDERS
- ㉕ PROP. AGGREGATE SHOULDERS, TYPE B
- ㉖ PROP. HOT-MIX ASPHALT BASE COURSE, 11 1/4"
- ㉗ PROP. SUB-BASE GRANULAR MATERIAL, TYPE A 8"
- ㉘ PROP. PAVEMENT REMOVAL
- ㉙ PROP. COMBINATION CONCRETE CURB & GUTTER, TYPE B-6.24
- ㉚ PROP. PAINT PAVEMENT MARKING LINE 5"

NOTES

1. MILL 1/2" MIN. AT CL AND MAINTAIN 1.5% SLOPE ON TANGENT SECTIONS.

US 24 OVER LAMOINE RIVER SECTION
 STA. 420+00.00 TO STA. 454+00.00
 (SEE STRUCTURE SECTION OF PLANS)

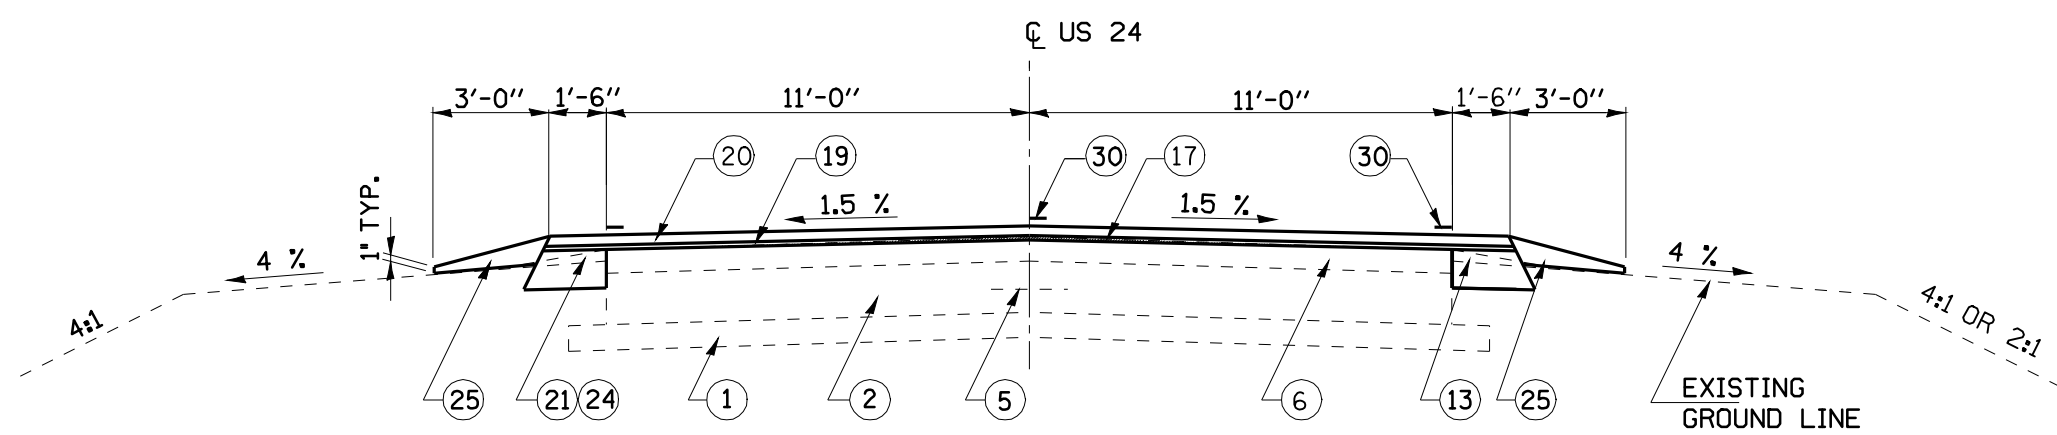

TYPICAL SECTION #14
FAP 317 (US 24)
 STA. 309+15 TO STA. 420+00

• 9RS-4,(10,11)RS-3; (10B-1)R
 ** BROWN & SCHUYLER COUNTIES

| | | | | | | | | | | | | | |
|------------------------------------------------------------------|------------------------|------------|------------|-----------------------------------------------------------|-----------------------------------------------|-----------|-----------|------|-----------------|--------------------|-----------|------------------|--------------|
| FILE NAME = | USER NAME = laughlinr1 | DESIGNED - | REVISED - | STATE OF ILLINOIS DEPARTMENT OF TRANSPORTATION | TYPICAL SECTION | | | | F.A.P. RTE. 317 | SECTION * | COUNTY ** | TOTAL SHEETS 196 | SHEET NO. 16 |
| er:\pwwork\pwwid001\LAUGHLINRL\dms20637\0672432-ah-t-typico1.dgn | DRAWN - | REVISIED - | REVISIED - | | SCALE: | SHEET NO. | OF SHEETS | STA. | TO STA. | CONTRACT NO. 72432 | | | |
| PLOT SCALE = 100.0000' / IN. | CHECKED - | REVISIED - | REVISIED - | | FED. ROAD DIST. NO. ILLINOIS FED. AID PROJECT | | | | | | | | |
| PLOT DATE = Mar-23-2010 01:59:18PM | DATE - | REVISIED - | REVISIED - | | | | | | | | | | |