
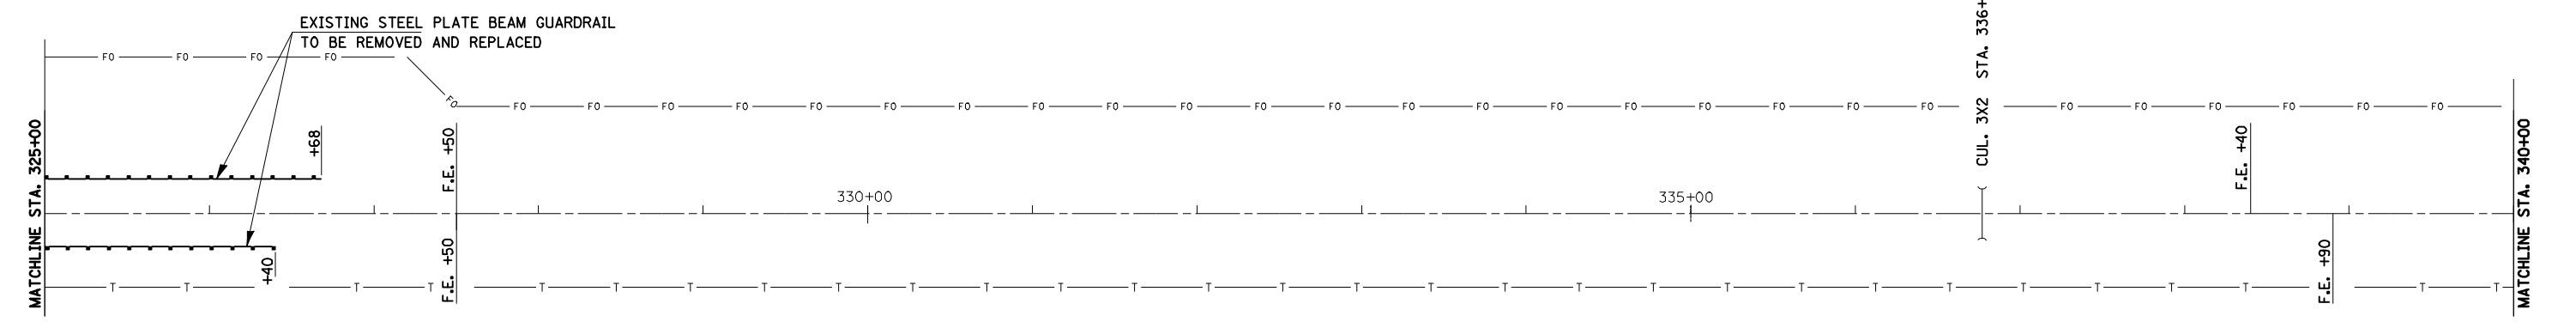


**CURVE DATA**  
 CURVE 305  
 PI STA. 312+58.92  
 $\Delta = 2^\circ 01' 23''$  (LT)  
 $D = 0^\circ 15' 10''$   
 $R = 22,654.83'$   
 $T = 400.00'$   
 $L = 799.92'$   
 $E = 3.53'$   
 $e = \text{-----}$   
 $T.R. = \text{-----}$   
 $S.E. \text{ RUN} = \text{-----}$   
 P.C. STA. = 308+58.92  
 P.T. STA. = 316+58.84

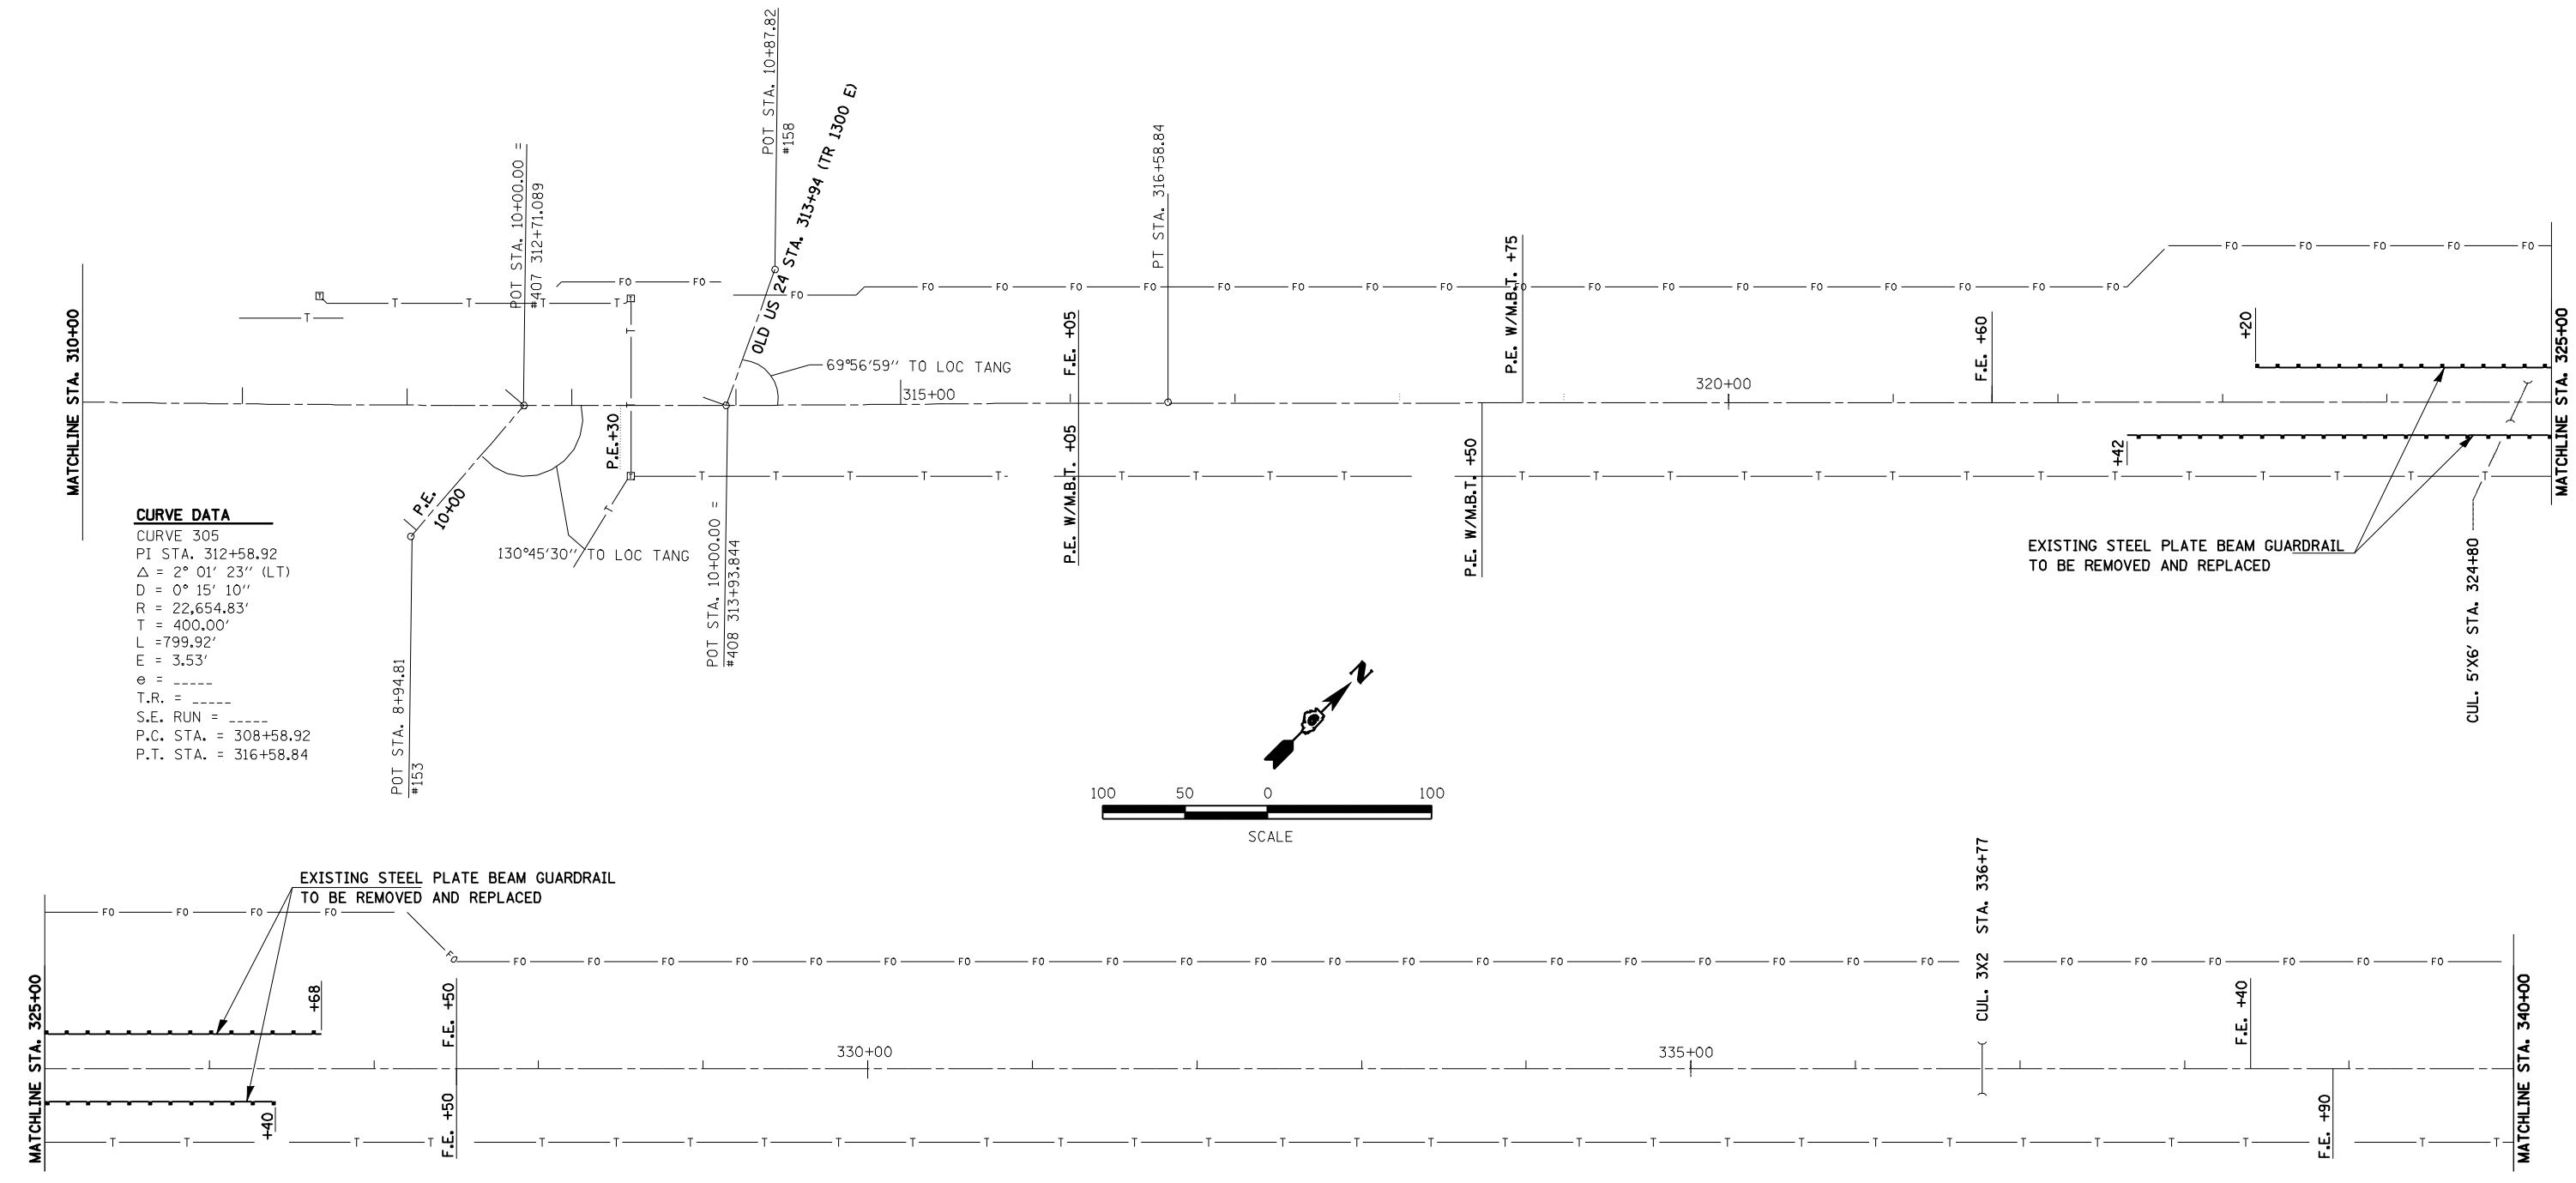

• 9RS-4,10,11RS-3(10B-1)R  
 •• BROWN AND SCHUYLER COUNTIES

FILE NAME =	USER NAME = laughlinr1	DESIGNED -	REVISED -
e:\pwwork\pwidot\LAUGHLINRL\dms20637\0672432-sht-1\inediag.dgn		DRAWN -	REVISED -
		CHECKED -	REVISED -
		DATE -	REVISED -

**STATE OF ILLINOIS  
 DEPARTMENT OF TRANSPORTATION**

<b>US 24 LINE DIAGRAM</b>				
SCALE:	SHEET NO.	OF SHEETS	STA.	TO STA.

F.A.P. RTE.	SECTION	COUNTY	TOTAL SHEETS	SHEET NO.
317	.	••	196	46
CONTRACT NO. 72432				
FED. ROAD DIST. NO. ILLINOIS FED. AID PROJECT				