
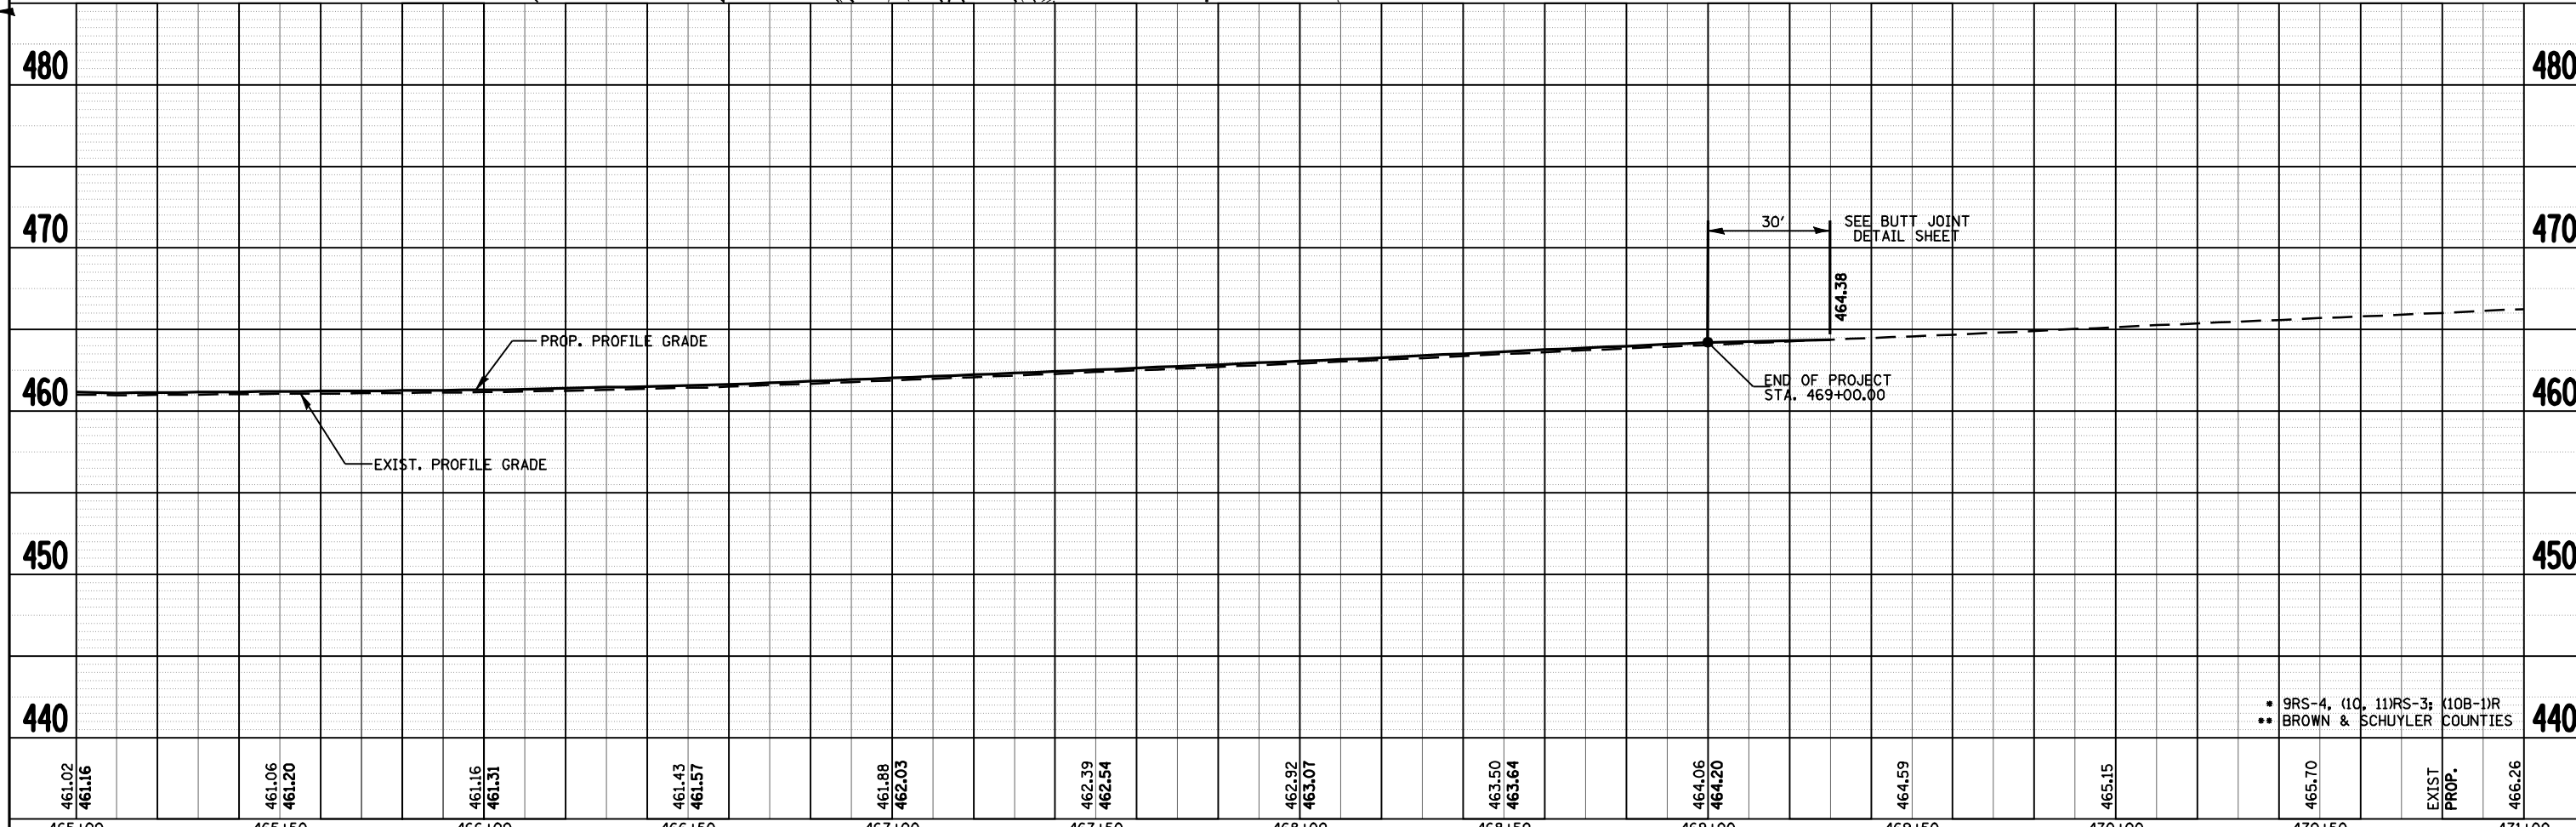


|           |  |
|-----------|--|
| DATE      |  |
| BY        |  |
| REVIEWED  |  |
| PLANNED   |  |
| NOTE BOOK |  |
| NO.       |  |

|           |  |
|-----------|--|
| DATE      |  |
| BY        |  |
| REVIEWED  |  |
| PLANNED   |  |
| NOTE BOOK |  |
| NO.       |  |

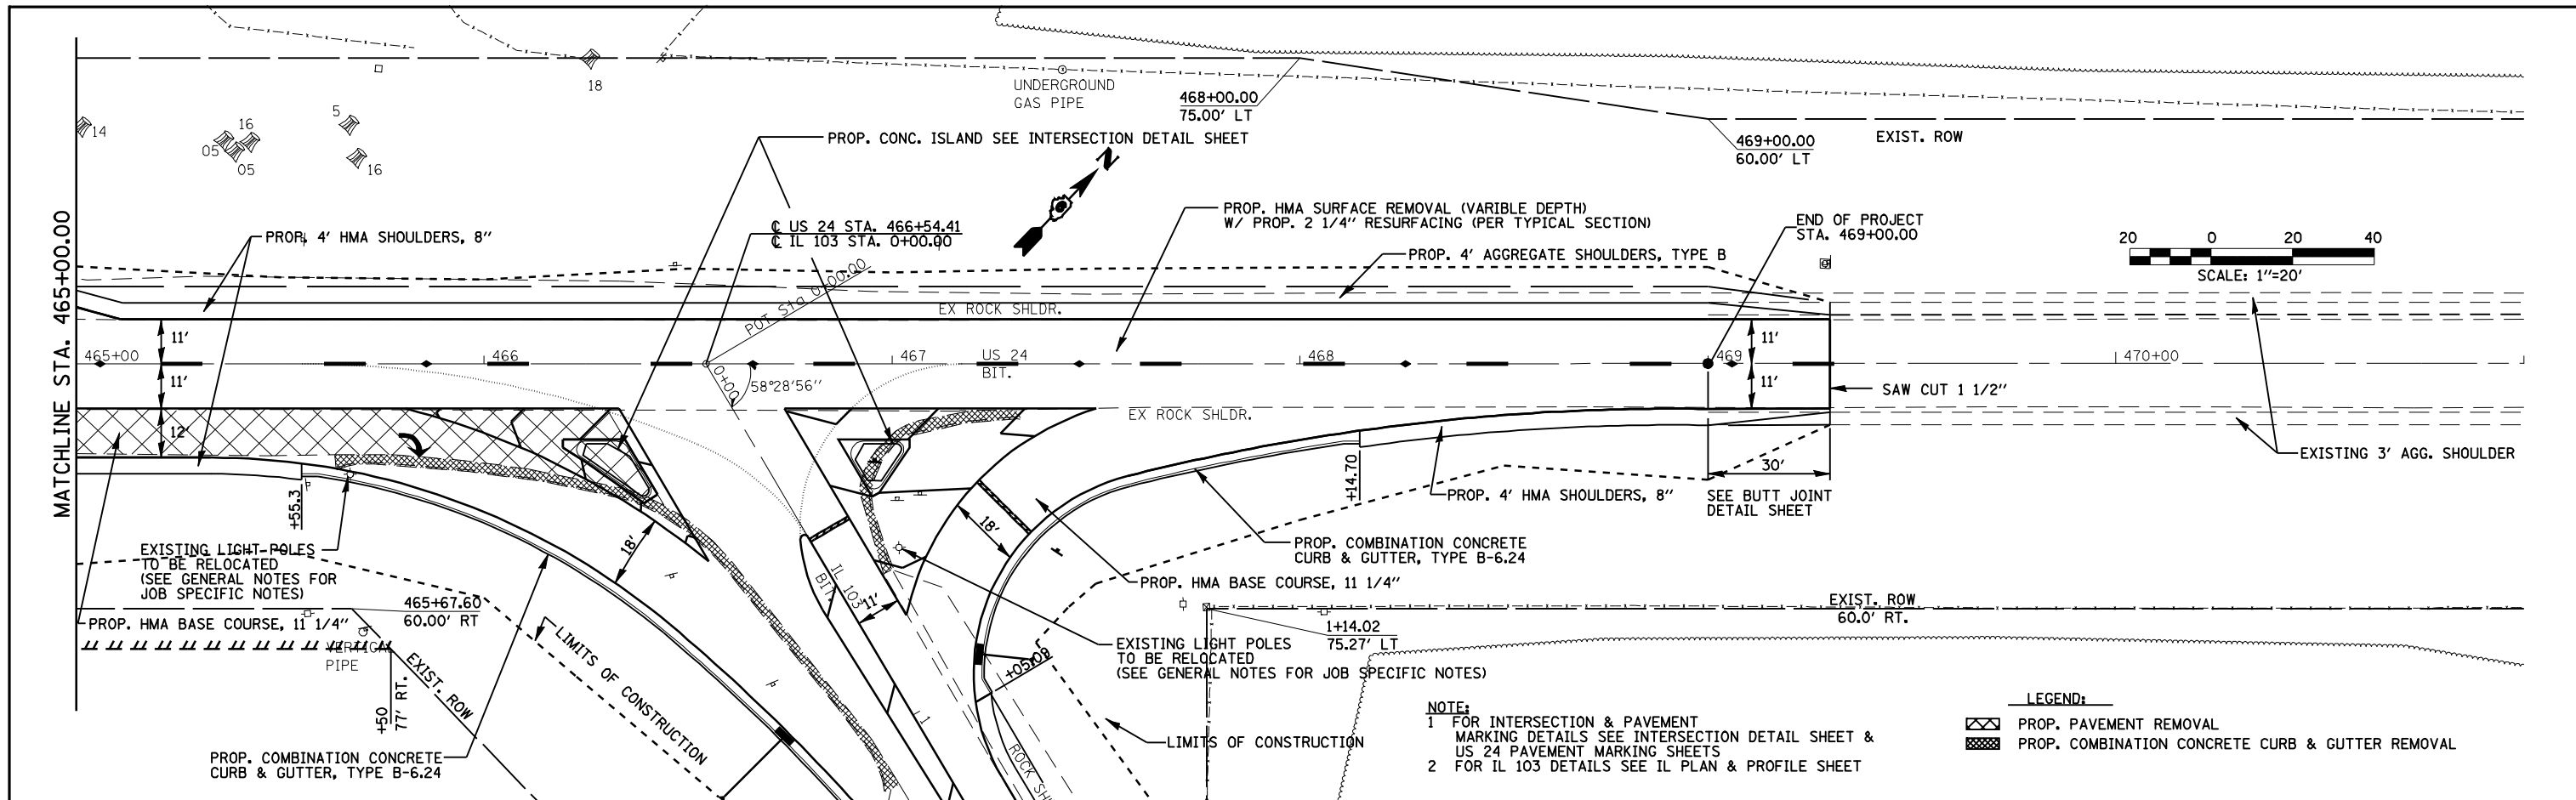

|   |                  |                  |                     |                  |                  |                                 |                  |                  |   |        |        |        |
|---|------------------|------------------|---------------------|------------------|------------------|---------------------------------|------------------|------------------|---|--------|--------|--------|
| 465+00  | 465+50           | 466+00           | 466+50              | 467+00           | 467+50           | 468+00                          | 468+50           | 469+00           | 469+50  | 470+00 | 470+50 | 471+00 |
| 461.02<br>461.16  | 461.06<br>461.20 | 461.16<br>461.31 | 461.43<br>461.57    | 461.88<br>462.03 | 462.39<br>462.54 | 462.92<br>463.07                | 463.50<br>463.64 | 464.06<br>464.20 | 464.59  | 465.15 | 465.70 | 466.26 |
| FILE NAME = USER NAME = laughlinr1<br>DESIGNED - REVISED -<br>DRAWN - REVISED -<br>CHECKED - REVISED -<br>DATE - REVISED -<br>PLOT SCALE = 40.0000' / IN.<br>PLOT DATE = Mar-23-2010 02:00:43PM |                  |                  |                     |                  |                  |                                 |                  |                  |   |        |        |        |
| <b>STATE OF ILLINOIS</b><br><b>DEPARTMENT OF TRANSPORTATION</b>   |                  |                  |                     |                  |                  | <b>US 24 PLAN &amp; PROFILE</b> |                  |                  |   |        |        |        |
| SCALE:  |                  |                  | SHEET NO. OF SHEETS |                  |                  | STA. TO STA.                    |                  |                  | F.A.P. RTE. SECTION COUNTY TOTAL SHEETS SHEET NO.<br>317 . ** 196 52<br>FED. ROAD DIST. NO. ILLINOIS FED. AID PROJECT |        |        |        |

• 9RS-4, (10, 11)RS-3; (10B-1)R  
 \*\* BROWN & SCHUYLER COUNTIES