


DATE	
BY	
SURVEYED	
PLOTTED	
TEMPLATE	
AREAS	
CHECKED	
FINAL SURVEY	
NOTE BOOK	
NO.	

DATE	
BY	
SURVEYED	
PLOTTED	
TEMPLATE	
AREAS	
CHECKED	
ORIGINAL SURVEY	
NOTE BOOK	
NO.	

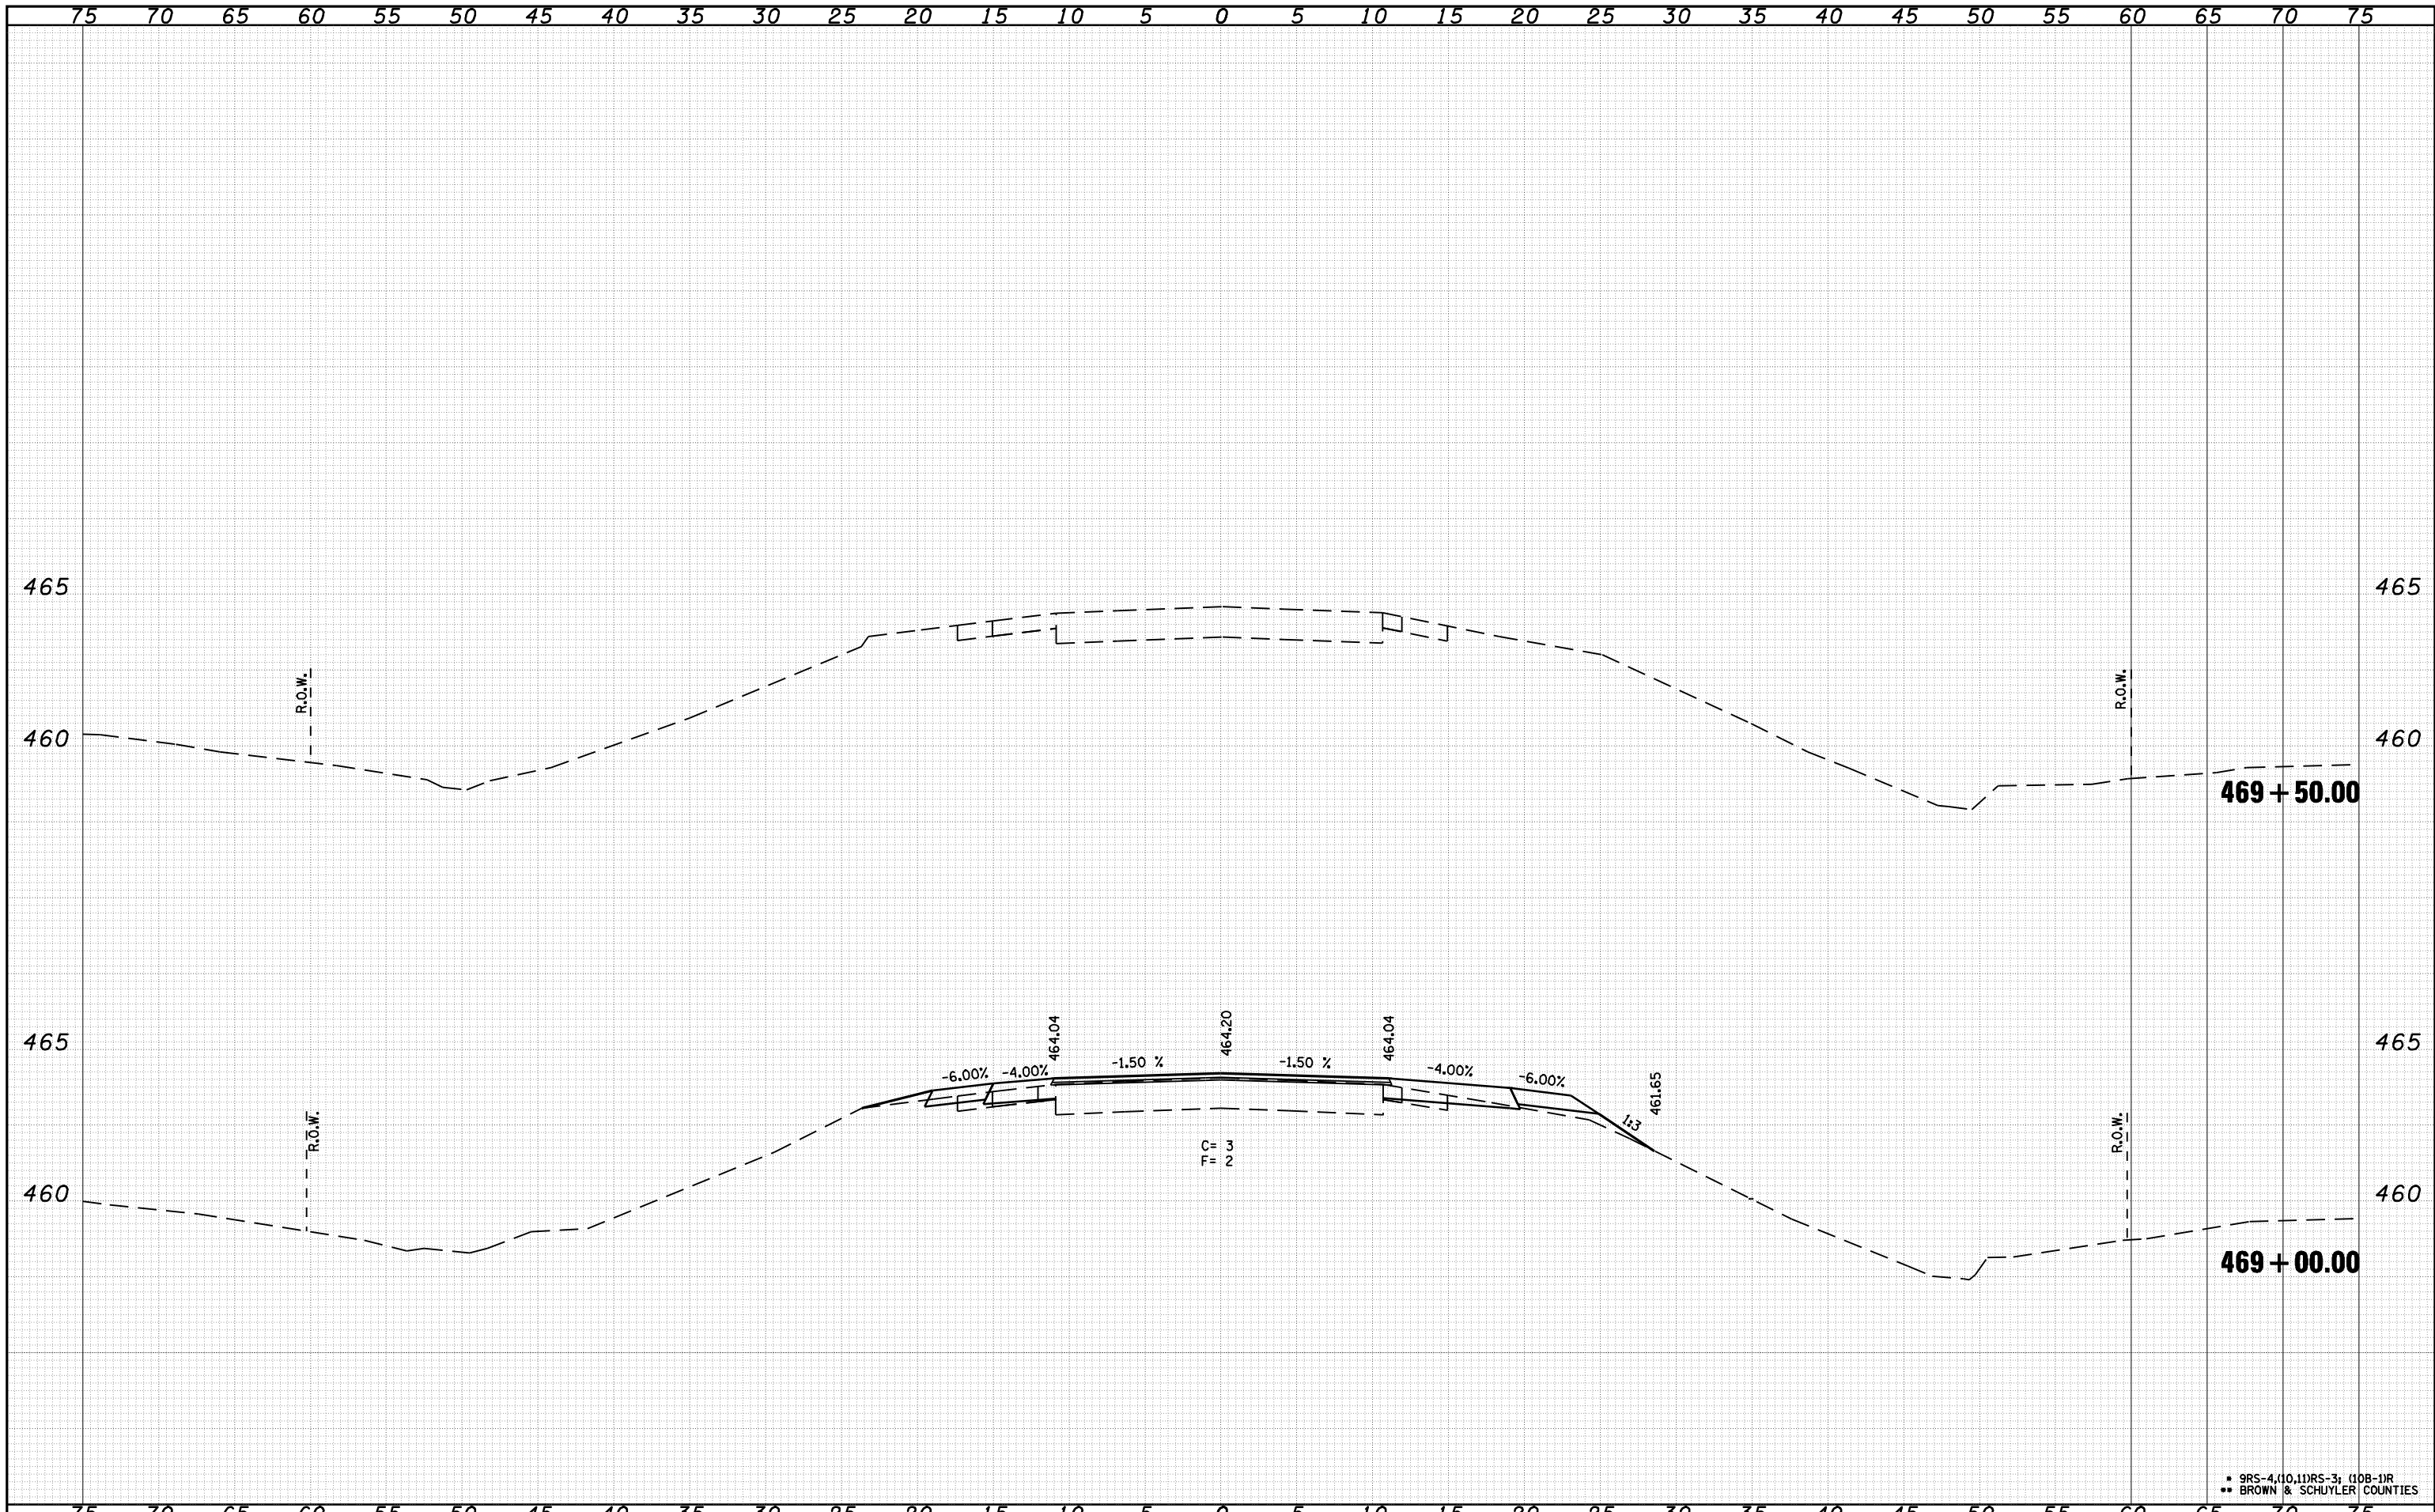

FILE NAME =	USER NAME = laughlinr1	DESIGNED -	REVISIONS -	STATE OF ILLINOIS DEPARTMENT OF TRANSPORTATION	CROSS SECTION US 24	F.A.P. RTE.	SECTION	COUNTY	TOTAL SHEETS	SHEET NO.
c:\pwork\pwork\LAUGHLINR1\dms21580\10672432\shht-xasht-US24.dgn	PLOT SCALE = 10.0000 "/td> <td>DRAWN -</td> <td>REVISIONS -</td> <td>317</td> <td>.</td> <td>**</td> <td>196</td> <td>66</td>	DRAWN -	REVISIONS -			317	.	**	196	66
PLOT DATE = Mar-23-2010 02:01:53PM	CHECKED -	REVISIONS -	CONTRACT NO. 72432							
	DATE -	REVISIONS -	ILLINOIS FED. AID PROJECT							

* 9RS-4,(10,1)RS-3; (10B-1)R
 ** BROWN & SCHUYLER COUNTIES