


F.A. RTE.	SECTION	COUNTY	TOTAL SHEETS	SHEET NO.
317	**	*	196	151
STA. 420+00.0000		TO STA. 420+50.0000		
FED. ROAD DIST. NO.		ILLINOIS FED. AID PROJECT		
* BROWN & SCHUYLER		CONTRACT NO. 72432		
** 9RS-4, (10,11) RS-3; (10B-1) R		SHEET 78 OF 123		

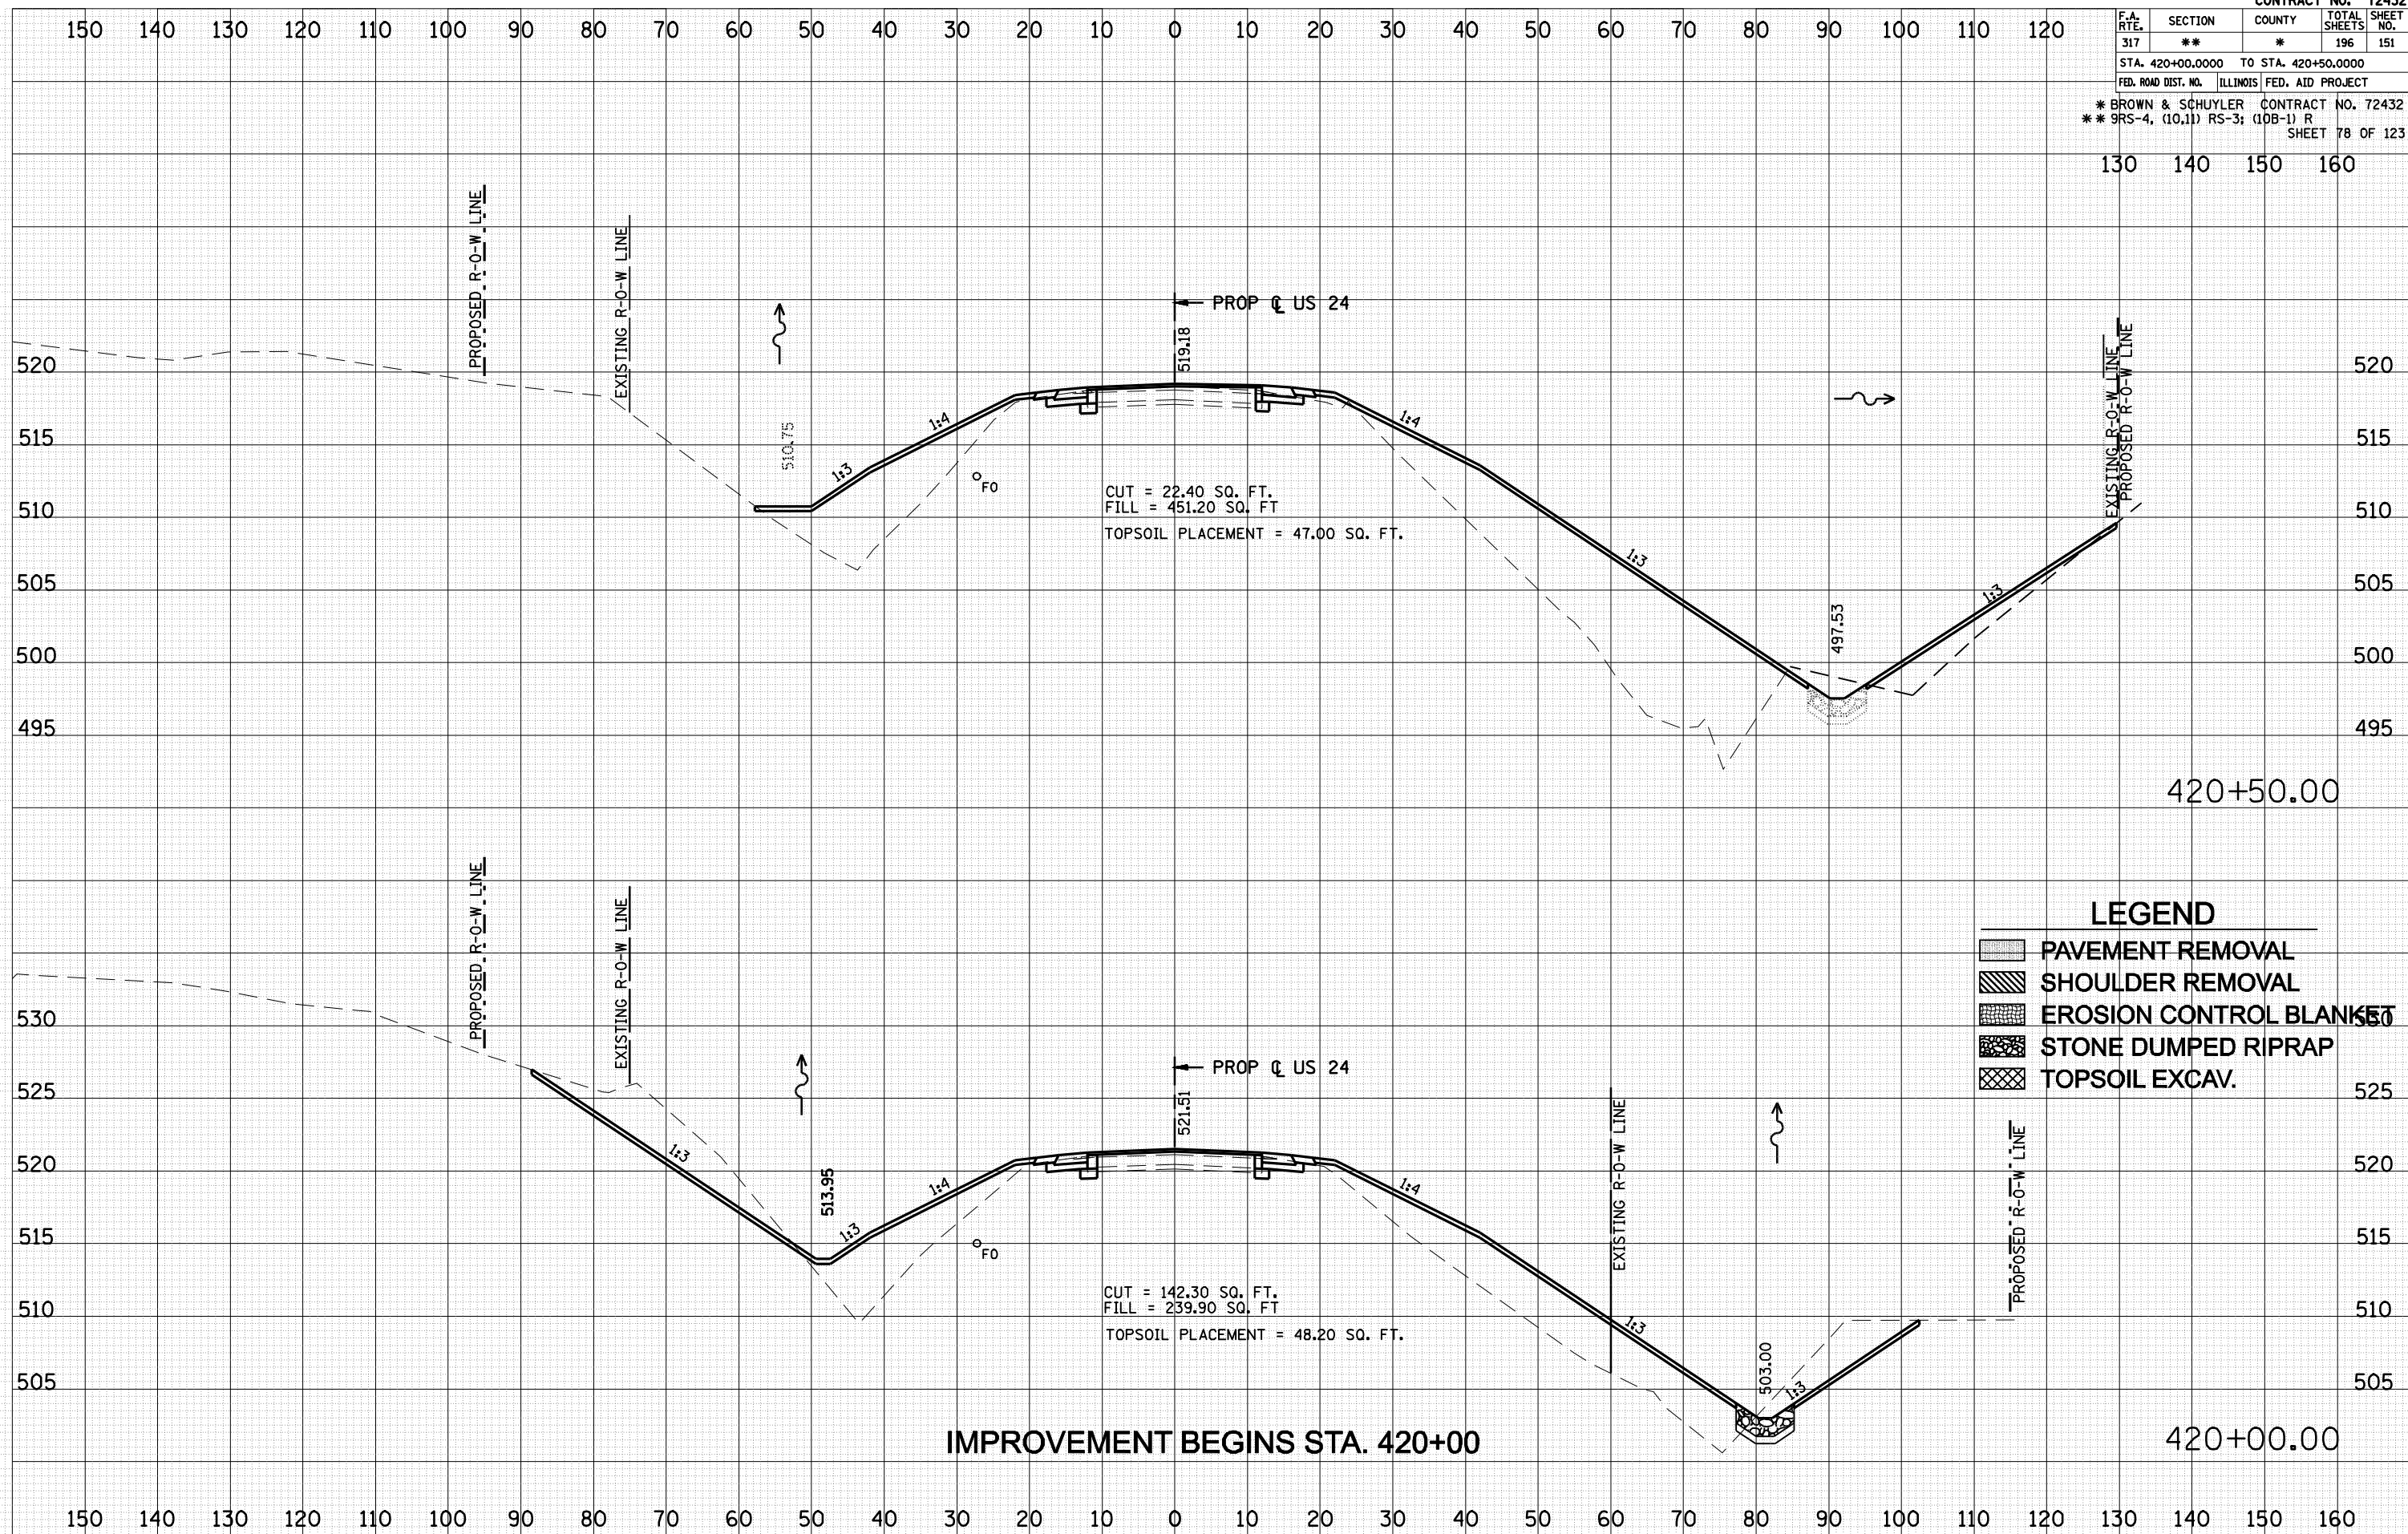

BY	DATE
SURVEYED	
PLOTTED	
TEMPLATE	
REVISIONS	
AREAS CHECKED	

BY	DATE
SURVEYED	
PLOTTED	
TEMPLATE	
REVISIONS	
AREAS CHECKED	

PLOT DATE = Mar-24-2018 10:23:42 AM  
 PLOT TIME = 10:23:42 AM  
 FILE NAME = FILE1