


|  |         |        |              |           |
|--|---------|--------|--------------|-----------|
| F.A. RTE.  | SECTION | COUNTY | TOTAL SHEETS | SHEET NO. |
| 317  | **      | *      | 196          | 180       |
| STA. 443+50.0000 TO STA. 443+50.0000               |         |        |              |           |
| FED. ROAD DIST. NO. ILLINOIS FED. AID PROJECT      |         |        |              |           |
| * BROWN & SCHUYLER CONTRACT NO. 72432              |         |        |              |           |
| ** 9RS-4, (10,11) RS-3; (10B-1) R SHEET 107 OF 123 |         |        |              |           |

130 140 150 160

150 140 130 120 110 100 90 80 70 60 50 40 30 20 10 0 10 20 30 40 50 60 70 80 90 100 110 120

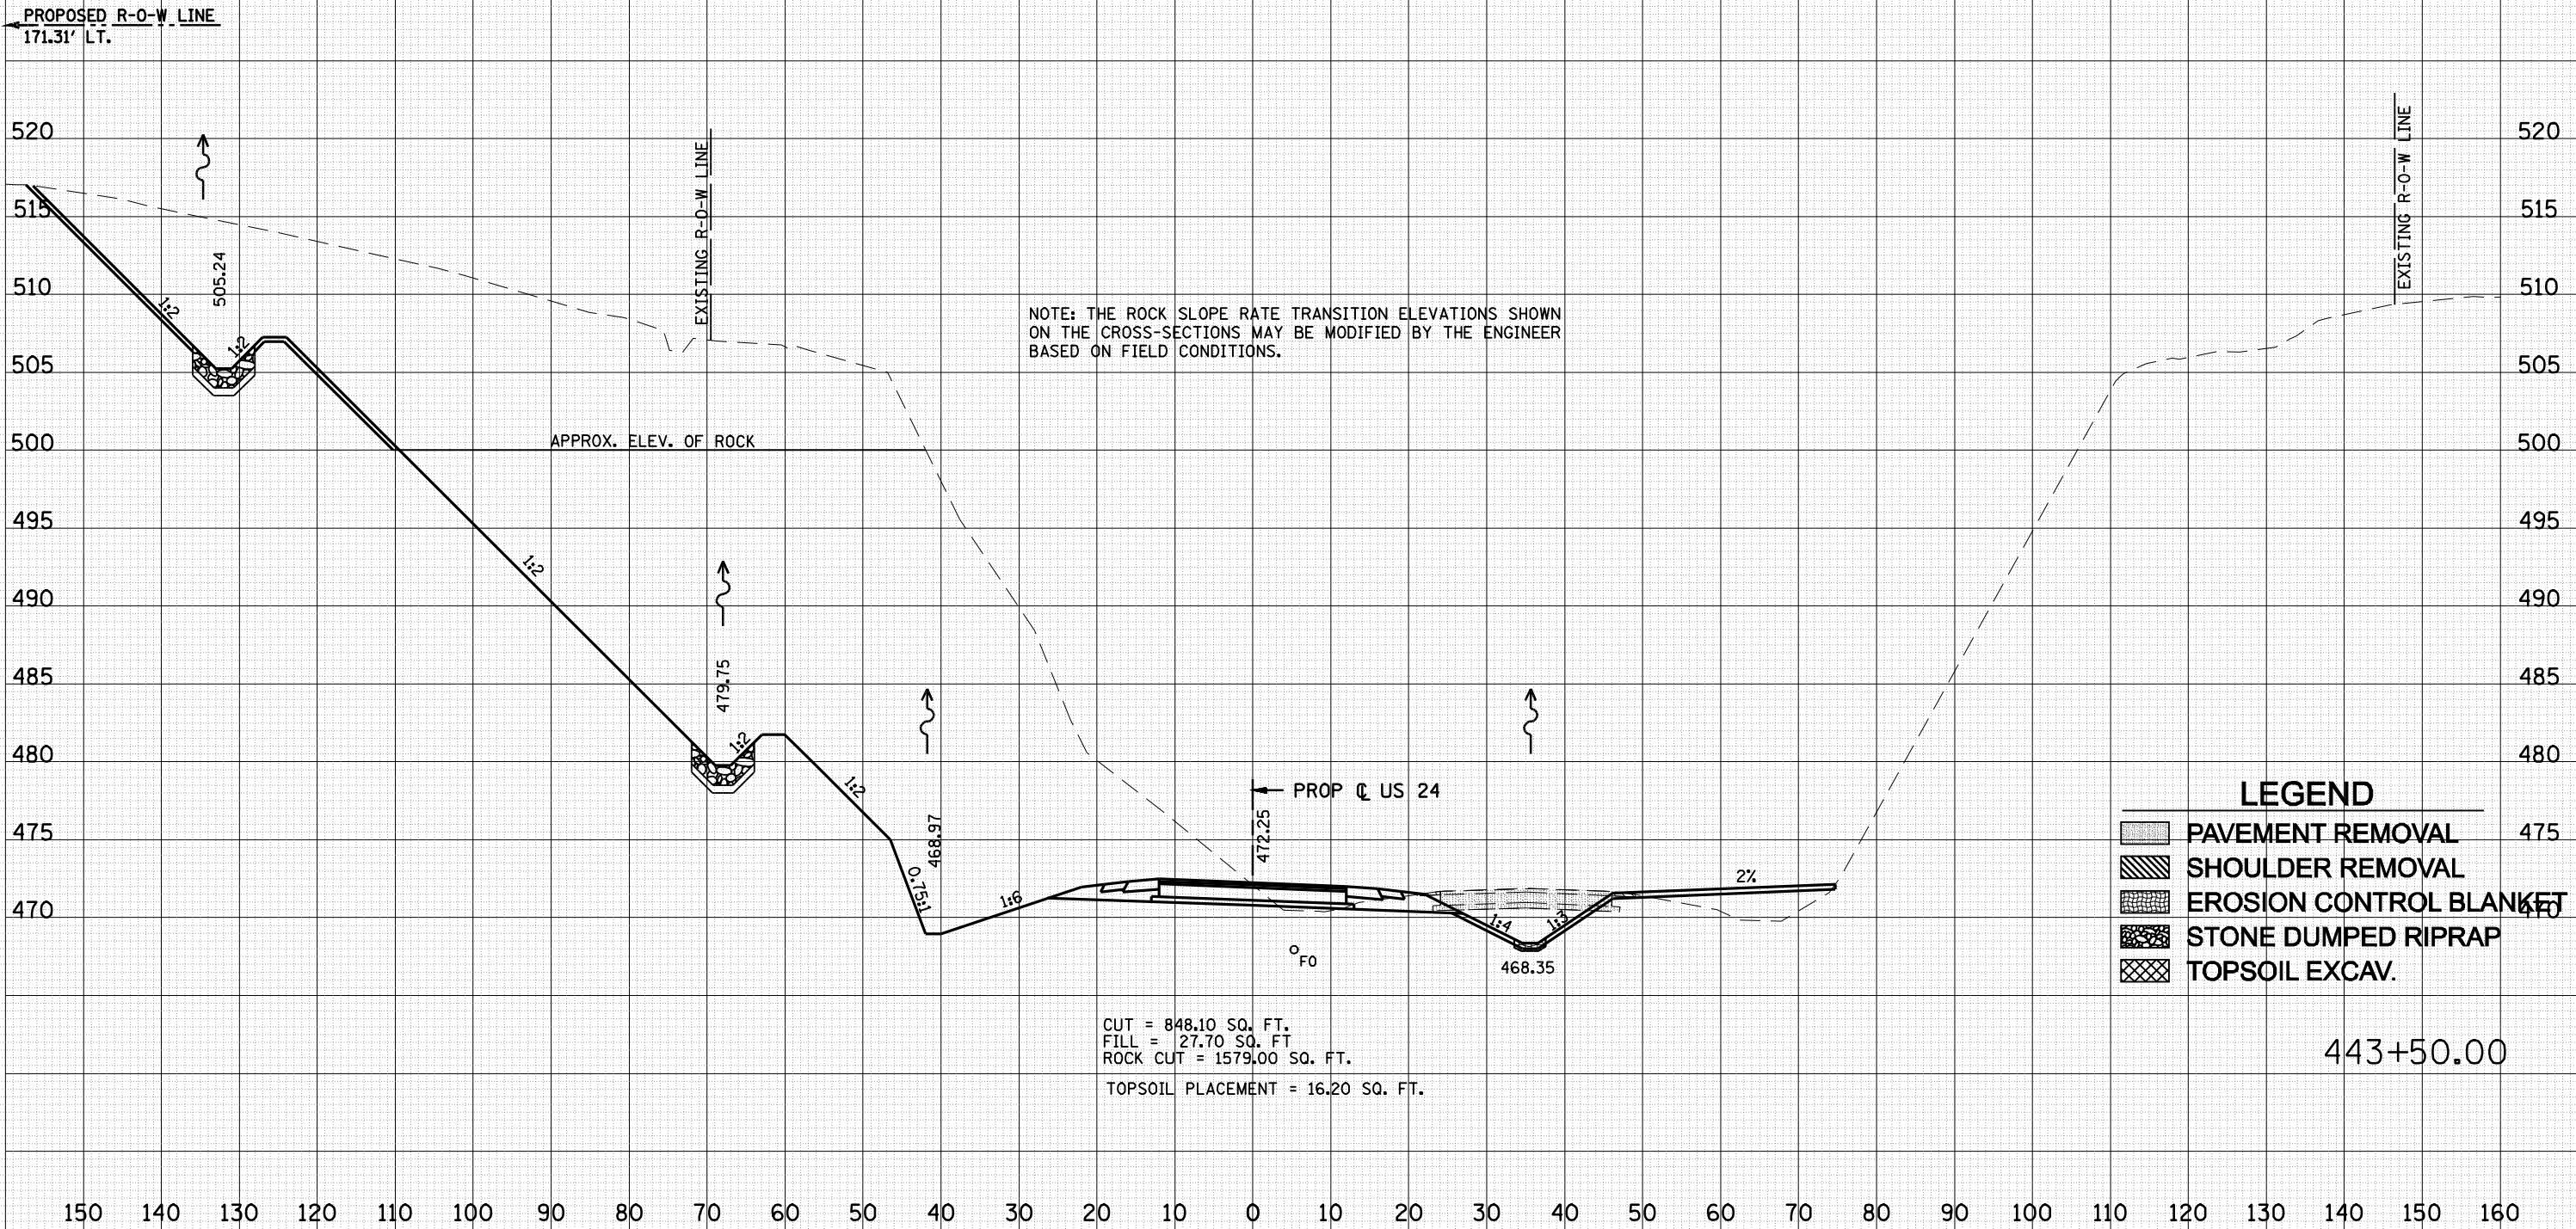

|    |      |
|----|------|
| BY | DATE |
|    |      |
|    |      |
|    |      |
|    |      |

|                 |               |
|-----------------|---------------|
| ORIGINAL SURVEY | SURVEYED      |
| NOTE BOOK       | PLOTTED       |
| NO.             | TEMPLATE      |
|                 | AREAS CHECKED |

PLOT DATE: Mar-24-2019 10:41:08AM  
PLOT TIME: 10:41:38 AM  
FILE NAME: 07FILE9