


TYPICAL SECTION #11
STA. 56+40 TO STA. 71+63

LEGEND

- ① EXIST. PAVEMENT COMPOSITION UNKNOWN
- ② EXIST. BITUMINOUS OVERLAY 2 1/2"
- ③ EXIST. BITUMINOUS CONCRETE BASE COURSE WIDENING, 11"
- ④ EXIST. BITUMINOUS BASE COURSE, 11"
- ⑤ EXIST. PORTLAND CEMENT CONCRETE BASE COURSE, 9"
- ⑥ EXIST. SUB-BASE GRANULAR MATERIAL, TYPE B, 12"
- ⑦ EXIST. SUB-BASE GRANULAR MATERIAL, TYPE C, 5"
- ⑧ EXIST. COMBINATION CURB AND GUTTER, TYPE B-6.24
- ⑨ EXIST. CONCRETE CURB, TYPE B
- ⑩ EXIST. PORTLAND CEMENT CONCRETE SIDEWALK, 4"
- ⑪ EXIST. CONCRETE BARRIER
- A PROPOSED HOT-MIX ASPHALT SURFACE REMOVAL (2")
- B PROPOSED HOT-MIX ASPHALT SURFACE COURSE, MIX D, N70 (2")
- C PROPOSED PREFORMED PAVEMENT MARKING LINE -- 5"
- D PROPOSED THERMOPLASTIC PAVEMENT MARKING LINE -- 5"

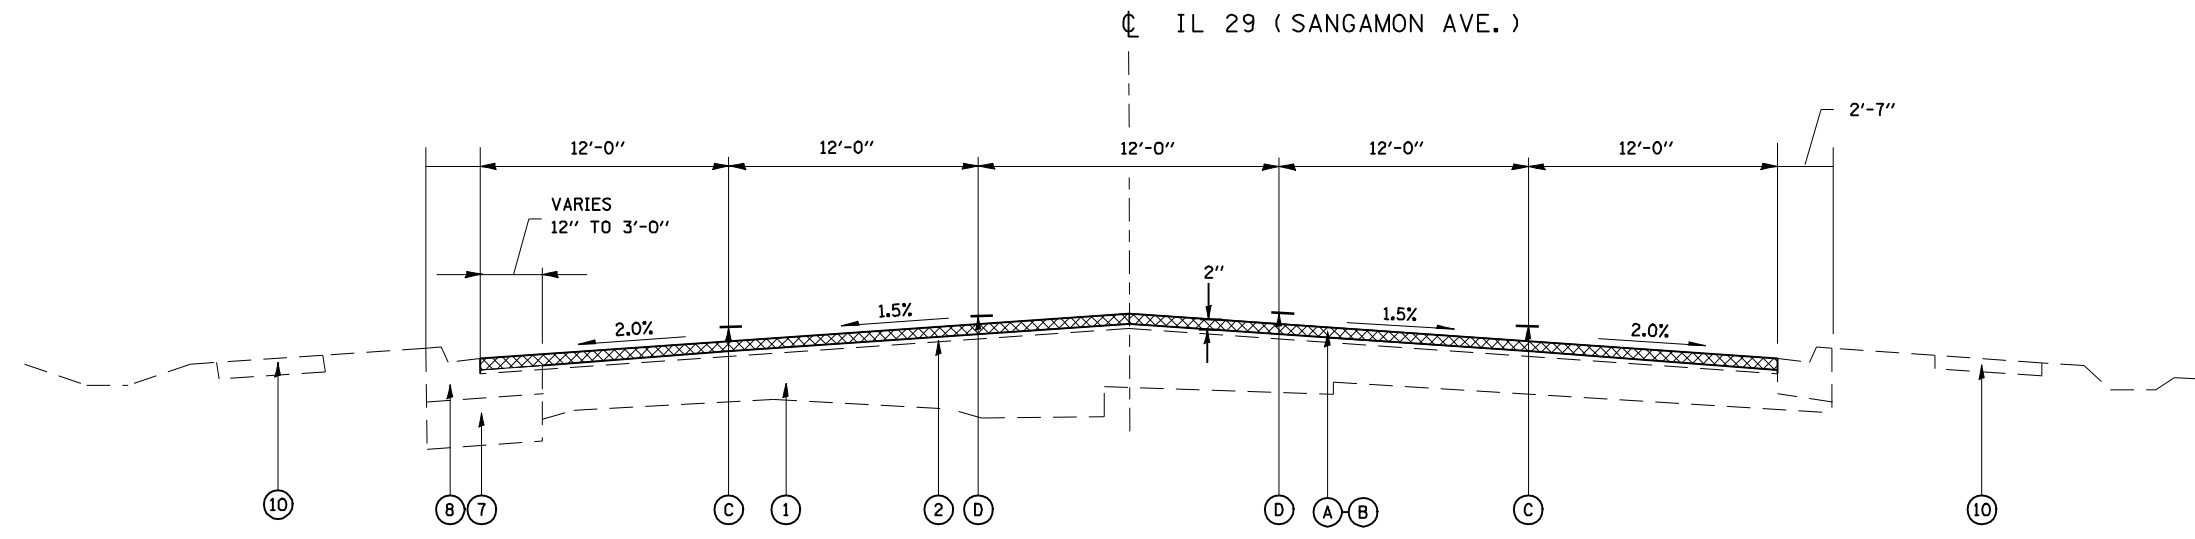

TYPICAL SECTION #12
STA. 71+63 TO STA. 74+00

FILE NAME =	USER NAME = laughlinr1	DESIGNED -	REVISED -	STATE OF ILLINOIS DEPARTMENT OF TRANSPORTATION	TYPICAL SECTIONS F.A.P. 667 (SANGAMON AVE.)			F.A.P. RTE.	SECTION	COUNTY	TOTAL SHEETS	SHEET NO.
ea\pwork\PWIDOT\LAUGHLINRL\dna25514\0672909-sh-t-typico1a.dgn		DRAWN -	REVISED -		667	792(RS-4)	SANGAMON	43	10			
PLOT SCALE = 100.0000' / IN.		CHECKED -	REVISED -		CONTRACT NO. 72909			ILLINOIS FED. AID PROJECT				
PLOT DATE = Mar-25-2010 10:51:45AM		DATE -	REVISED -		SCALE:	SHEET NO.	OF SHEETS	STA.	TO STA.			