



OPTION: 1

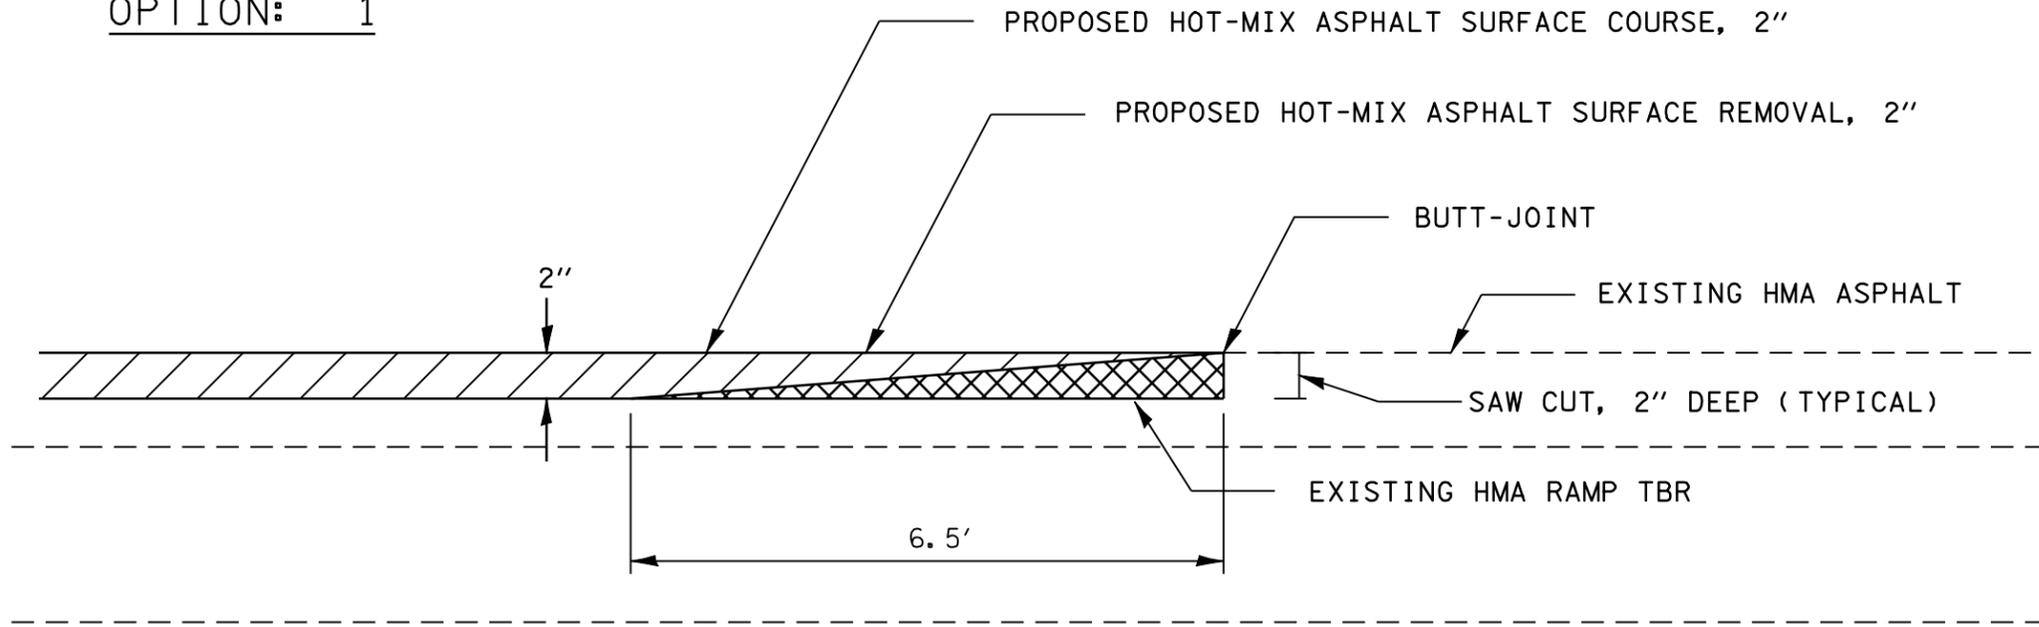

NOTE: RAMPING DOWN DURING HOT-MIX ASPHALT SURFACE REMOVAL, 2" WILL NOT BE PAID FOR AS TEMPORARY RAMP.

OPTION: 2

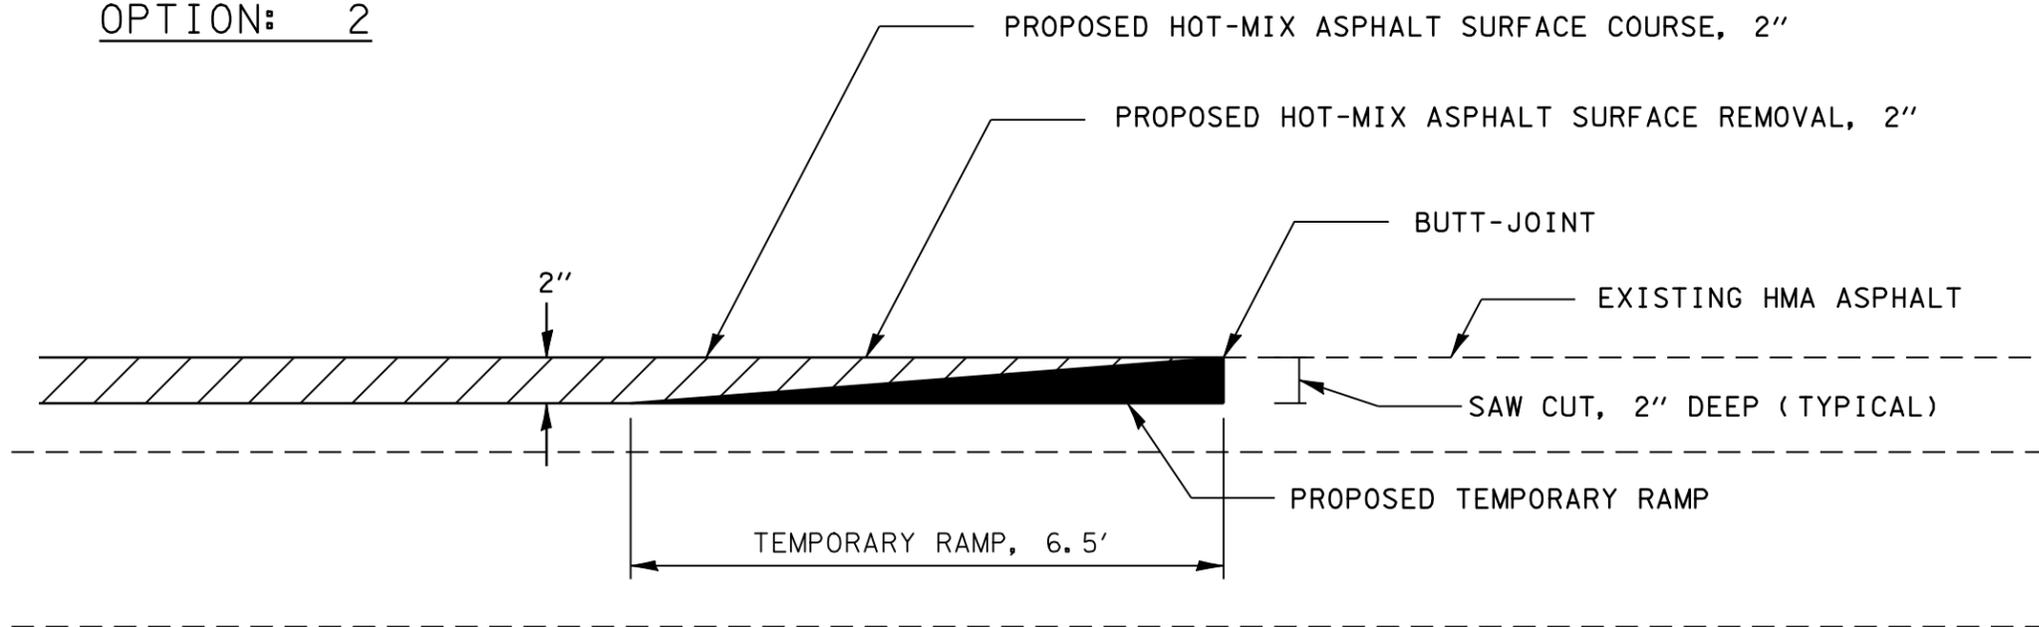

FILE NAME =	USER NAME = laughlinr1	DESIGNED -	REVISED -	<b>STATE OF ILLINOIS DEPARTMENT OF TRANSPORTATION</b>	<b>BUTT-JOINT DETAIL F.A.P. 667 (SANGAMON AVE.)</b>				F.A.P. RTE.	SECTION	COUNTY	TOTAL SHEETS	SHEET NO.
er:\pwork\PWIDOT\LAUGHLINRL\dms25514\0672909-shr-detail.dgn		DRAWN -	REVISED -		667	792(RS-4)	SANGAMON	40	28				
PLOT SCALE = 100.0000' / IN.		CHECKED -	REVISED -		CONTRACT NO. 72909								
PLOT DATE = Mar-25-2010 10:53:11AM		DATE -	REVISED -		ILLINOIS FED. AID PROJECT								
					SCALE:	SHEET NO.	OF SHEETS	STA.	TO STA.				