


TRAFFIC SIGNAL QUANTITIES

LOCATION: SANGAMON & 19TH

QUANTITY	UNIT	ITEM
13	EACH	TRAFFIC SIGNAL BACKPLATE
1745.0	FOOT	DETECTOR LOOP, TYPE I
1	EACH	REMOVE EXISTING TRAFFIC SIGNAL EQUIPMENT
436.5	FOOT	ELECTRIC CABLE IN CONDUIT, GROUND, NO. 6, 1/C (GREEN)

SANGAMON AVE. /19TH STREET

IPOT Sta 23+85.21 AH

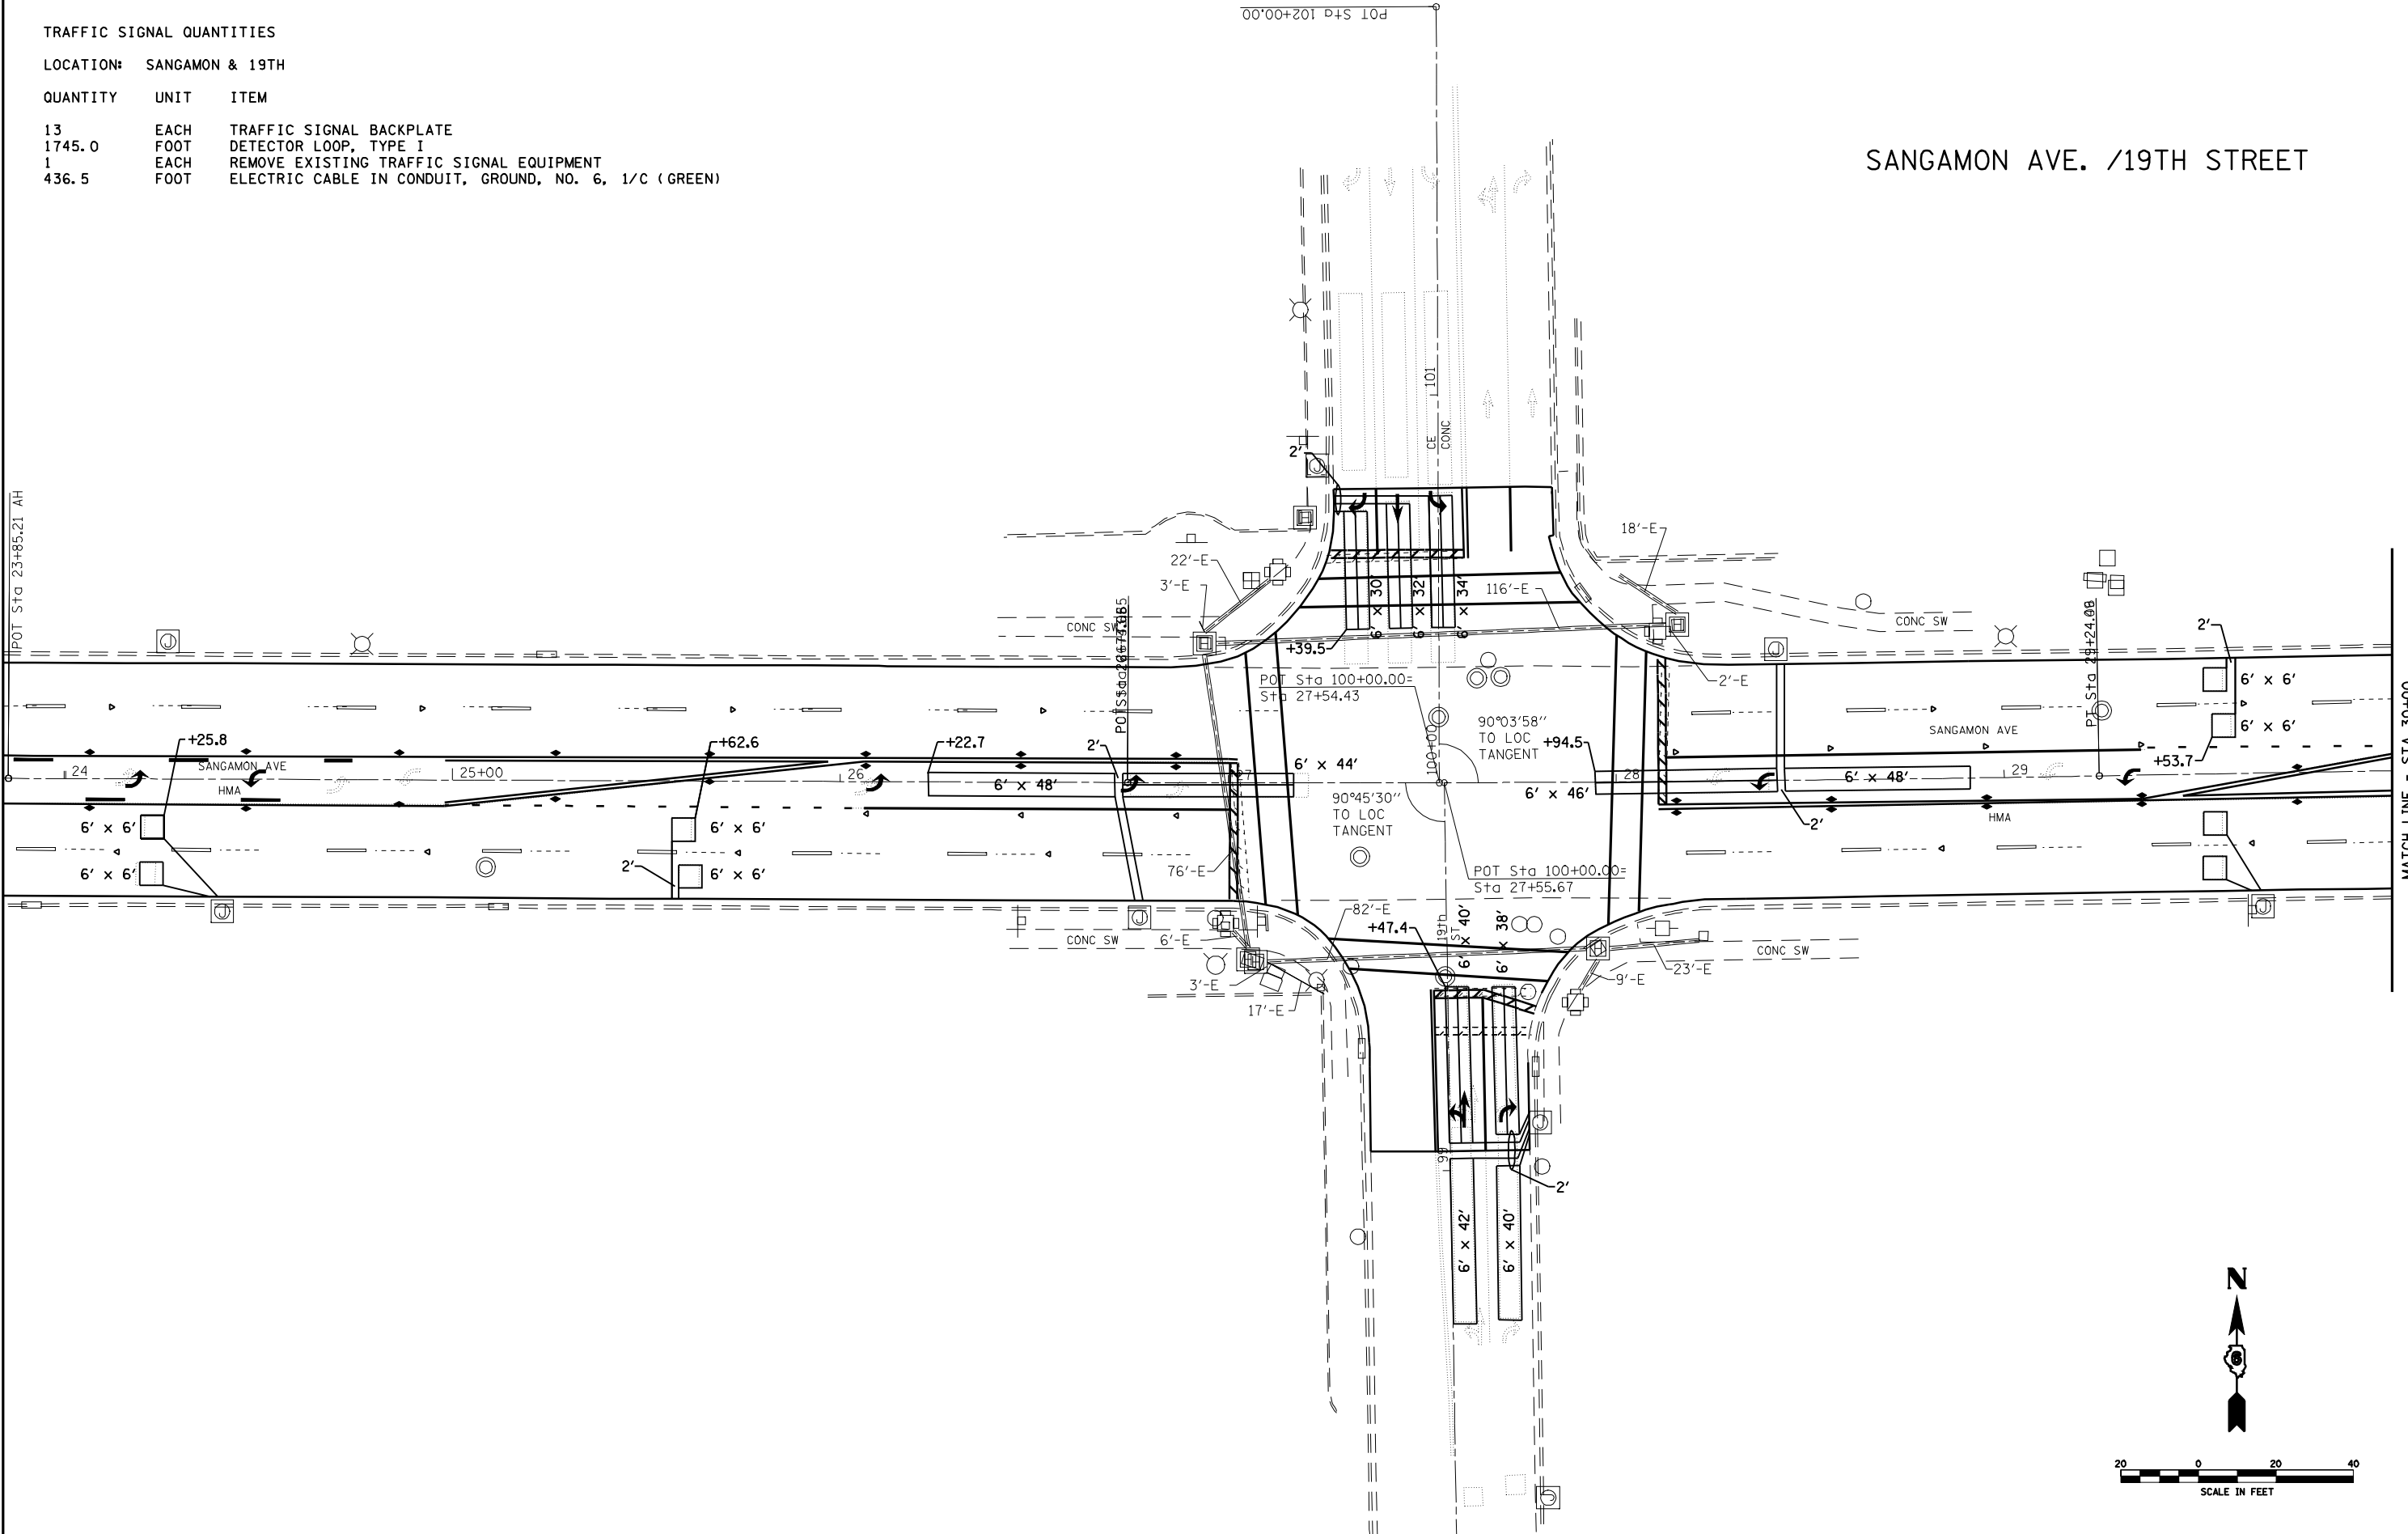

MATCH LINE - STA 30+00

FILE NAME =	USER NAME = laughlinr1	DESIGNED -	REVISED -
er\pwork\PWIDOT\LAUGHLINRL\dms25514\0672909-shr-ts.dgn		DRAWN -	REVISED -
	PLOT SCALE = 40.0000' / IN.	CHECKED -	REVISED -
	PLOT DATE = Mar-25-2010 10:53:21AM	DATE -	REVISED -

**STATE OF ILLINOIS
DEPARTMENT OF TRANSPORTATION**

**TRAFFIC SIGNAL PLAN VIEW
F.A.P. 667 (SANGAMON AVE.)**

SCALE: SHEET NO. OF SHEETS STA. TO STA.

F.A.P. RTE.	SECTION	COUNTY	TOTAL SHEETS	SHEET NO.
667	792(RS-4)	SANGAMON	43	33
CONTRACT NO. 72909				
ILLINOIS FED. AID PROJECT				