





DETECTORS

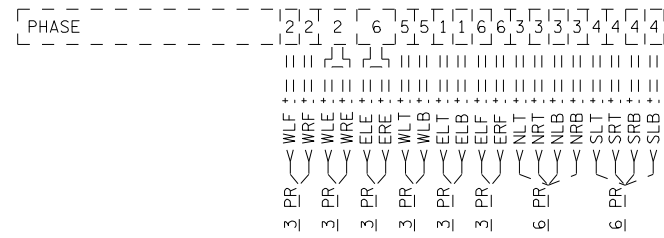

CONTROLLER

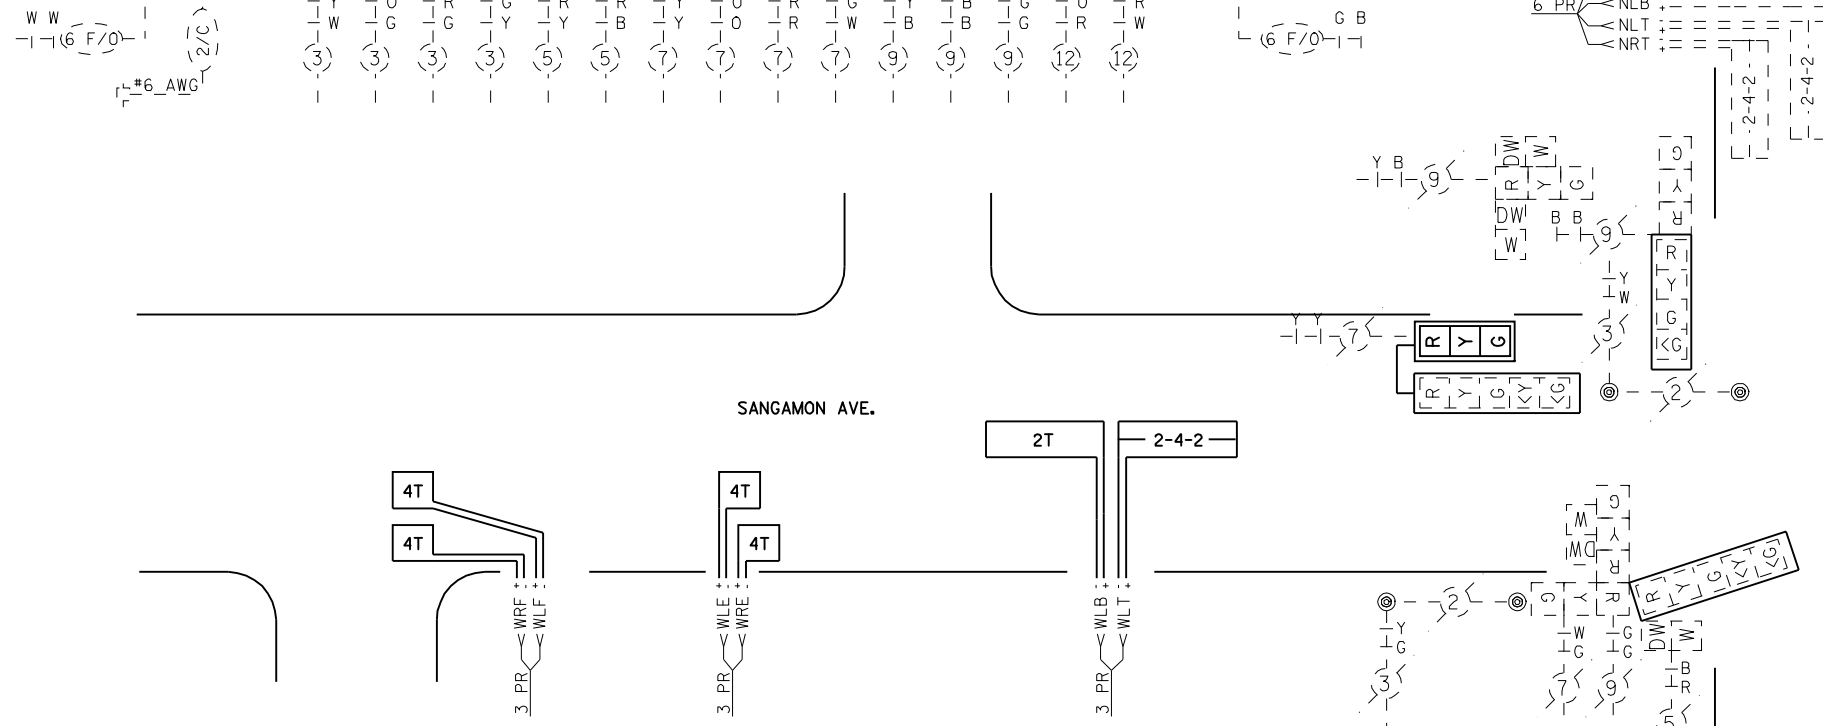

REMOVE EXISTING TRAFFIC SIGNAL EQUIPMENT  
 7 EACH TRAFFIC SIGNAL BACKPLATE  
 REMOVED EQUIPMENT SHALL BECOME PROPERTY OF THE CONTRACTOR

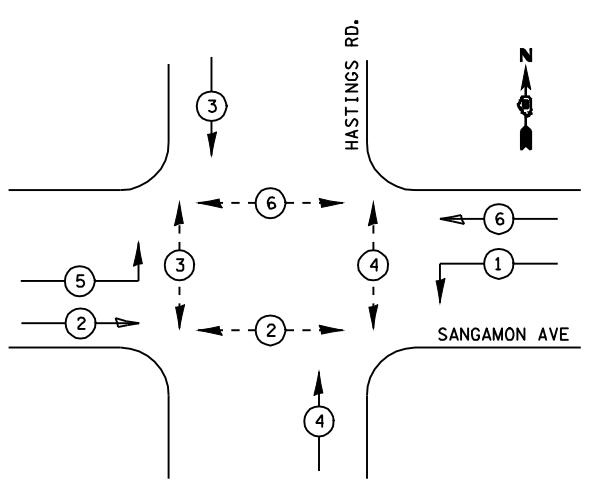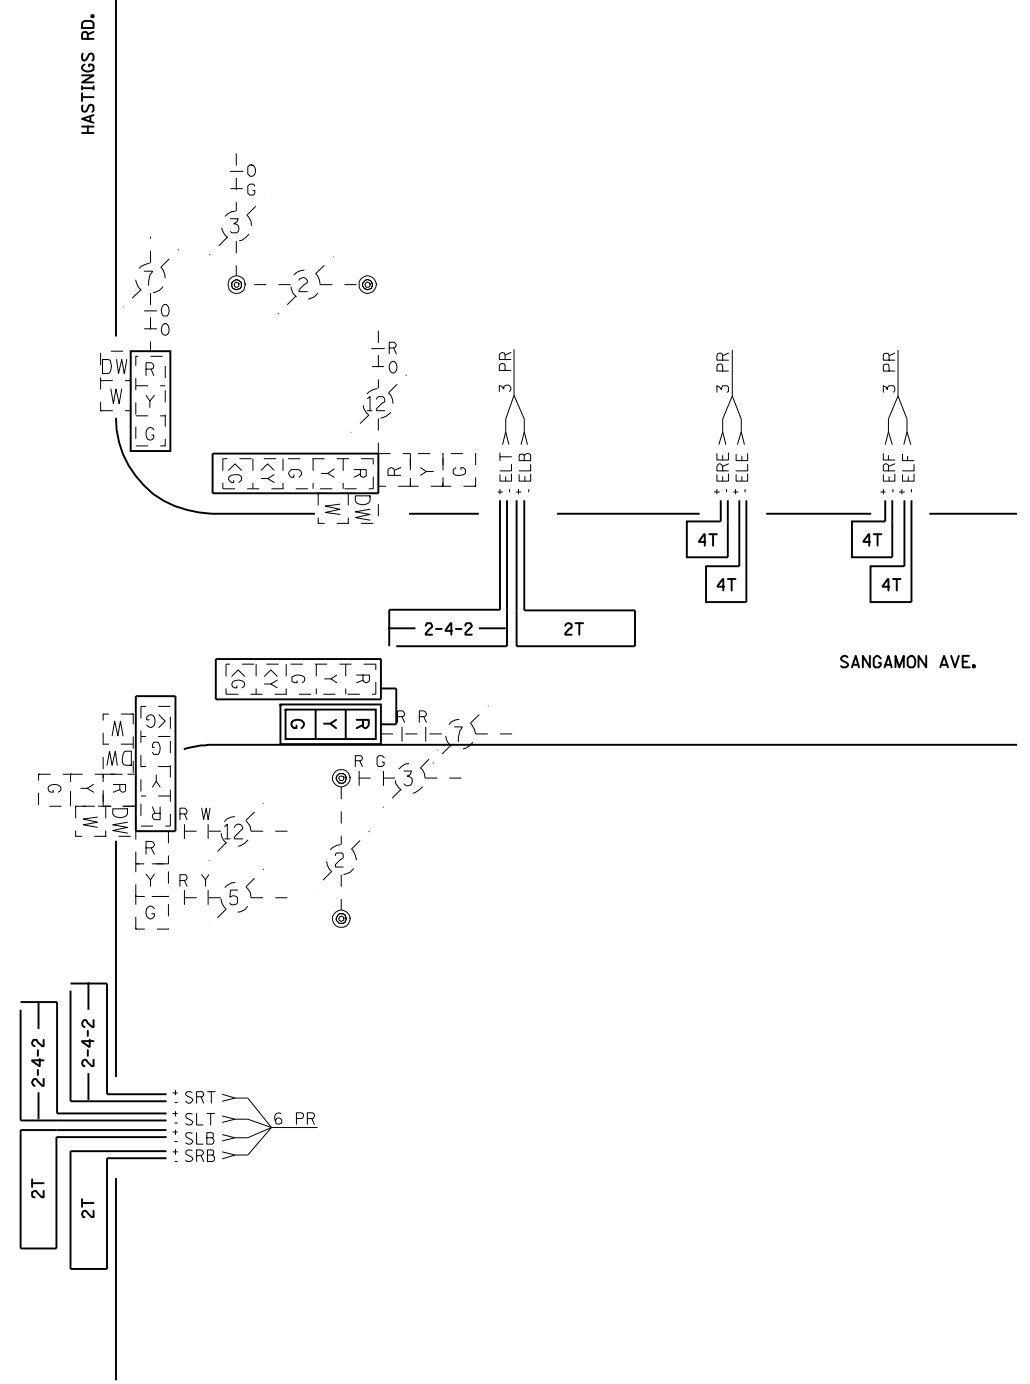

PHASE DESIGNATION DIAGRAM

SANGAMON AVE. / HASTINGS STREET

FILE NAME =	USER NAME = laughlinr1	DESIGNED -	REVISED -	<b>STATE OF ILLINOIS DEPARTMENT OF TRANSPORTATION</b>	<b>SIGNAL WIRING DIAGRAM F.A.P. 667 (SANGAMON AVE.)</b>				F.A.P. RTE.	SECTION	COUNTY	TOTAL SHEETS	SHEET NO.
e:\pwwork\pwwid\LAUGHLINRL\dms25514\672909-shr-ta.dgn		DRAWN -	REVISED -		667	792(RS-4)	SANGAMON	43	40				
	PLOT SCALE = 48.0000' / IN.	CHECKED -	REVISED -		CONTRACT NO. 72909								
	PLOT DATE = Mar-25-2010 10:53:35AM	DATE -	REVISED -		SCALE:	SHEET NO.	OF SHEETS	STA.	TO STA.	ILLINOIS FED. AID PROJECT			