

F.A.P. RTE.	SECTION	COUNTY	TOTAL SHEETS	SHEET NO.
322	11-12	CHRISTIAN	284	57
STA.		TO STA.		
FED. ROAD DIST. NO.		ILLINOIS	FED. AID PROJECT	

**ESTIMATED DATES**

ESTIMATED WORKING DAYS

SEPTEMBER 1, 2010  
ANTICIPATED START

DECEMBER 15, 2010

MARCH 15, 2011

MAY 1, 2011

DECEMBER 15, 2011


MARCH 15, 2012

MAY 1, 2012

OCT 15, 2012

COMPLETION DATE

10 20 30 40 50 60 70 80 90 100 110 120 130 140 150 160 170 180 190 200 210 220 230 240 250 260 270 280

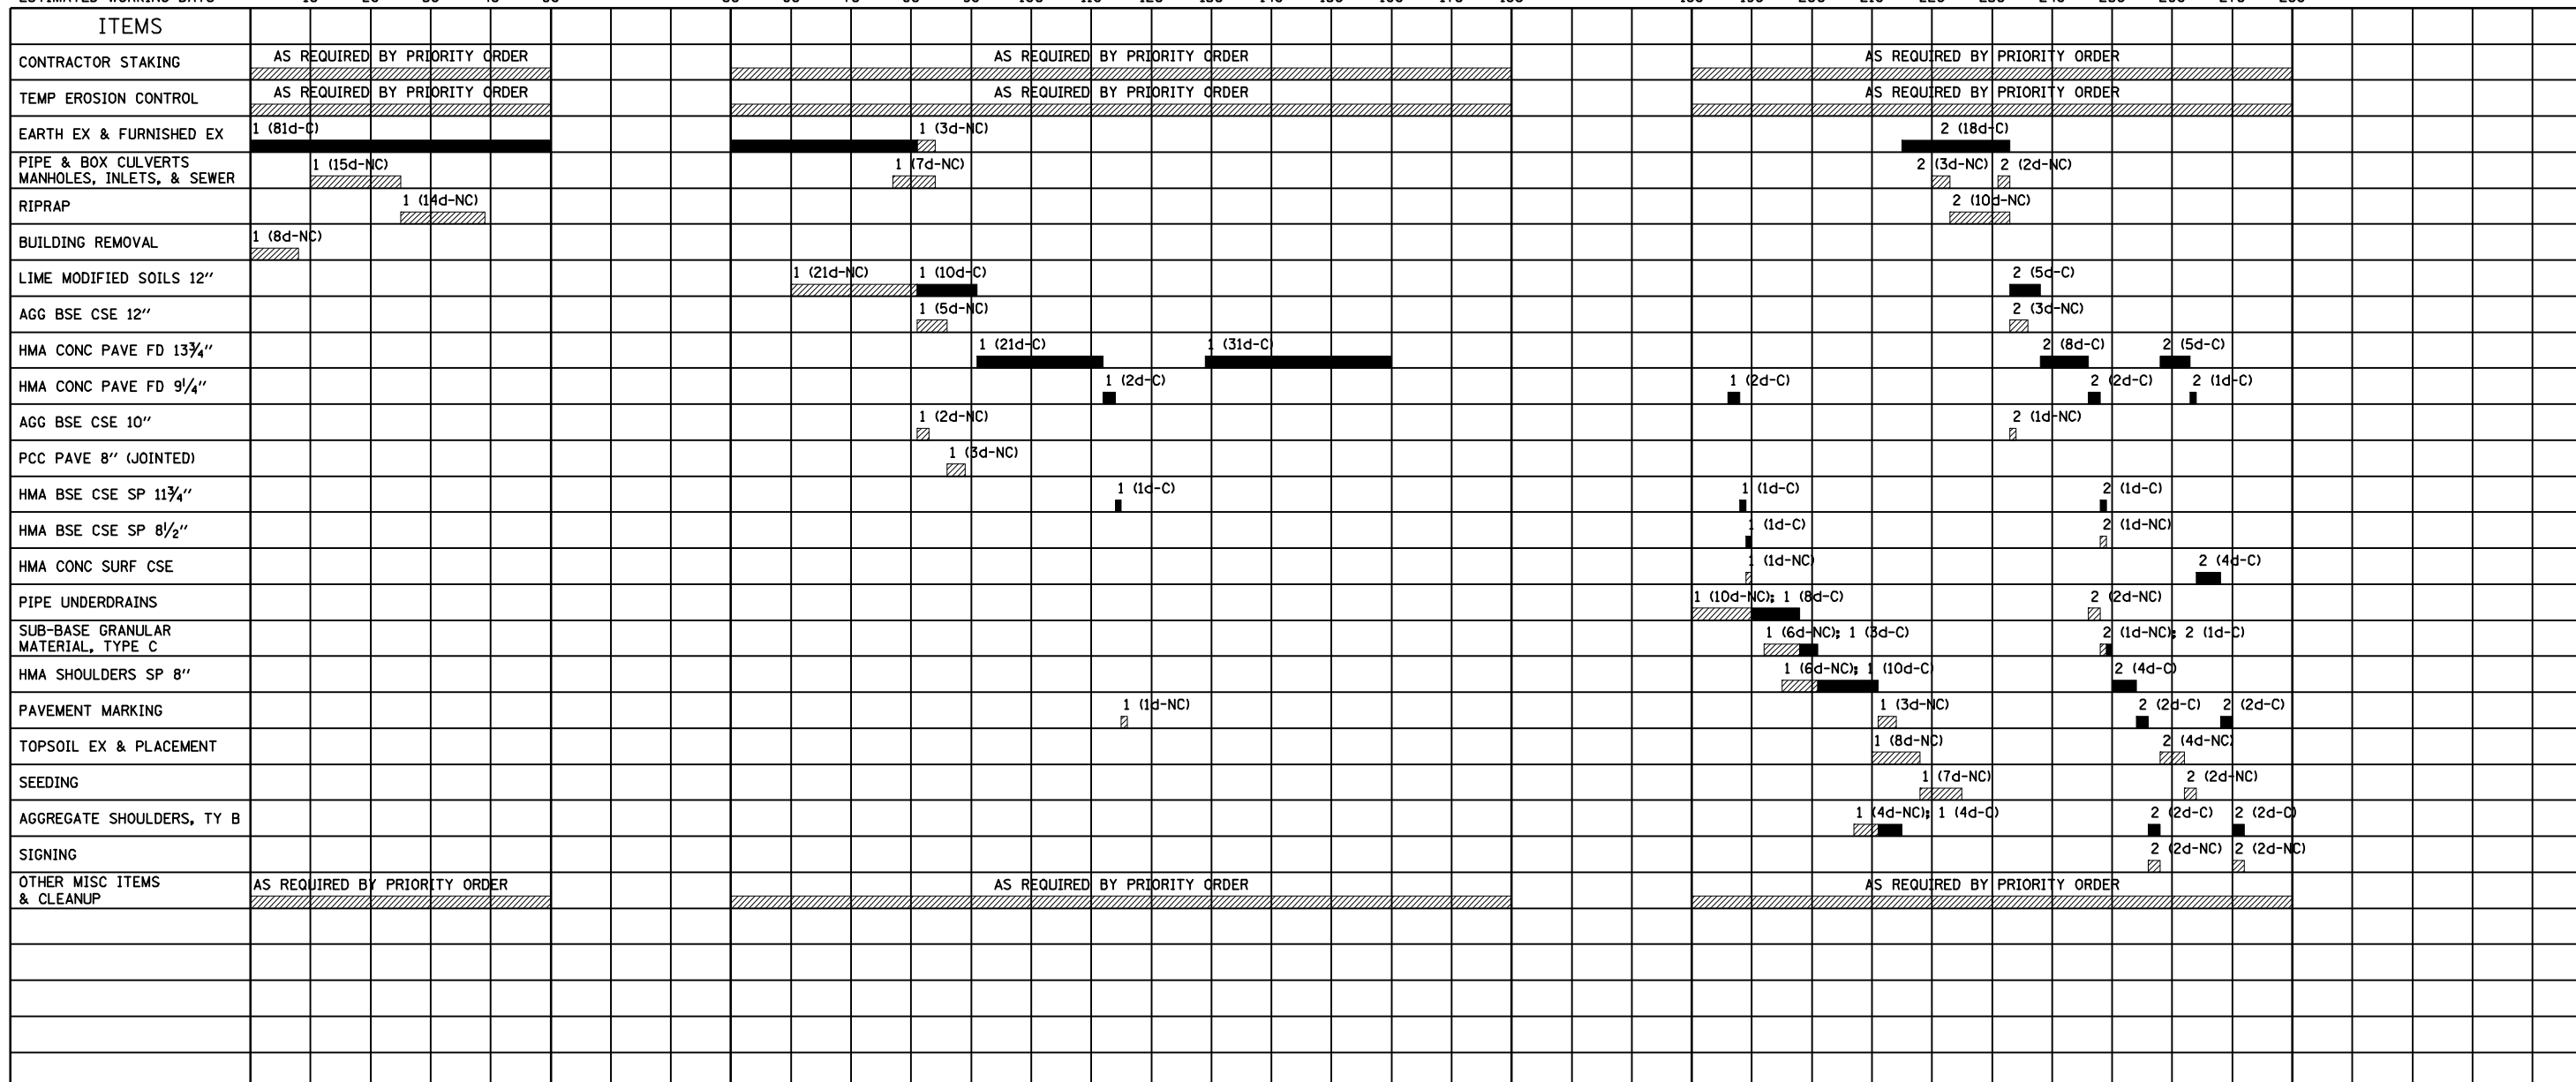

**STAGE DESIGNATION**

STAGE (PORTION OF PROJECT)	DESCRIPTION
1	NB LANES STA 555+00 TO STA 775+00 SB LANES STA 599+00 TO STA 762+00
2	SB LANES 564+66 TO STA 599+00 SB LANES 762+00 TO STA 778+00

**LEGEND**

NON-CONTROLLING CONSTRUCTION ACTIVITY ITEM (SEE TRAFFIC CONTROL PLAN IN SPECIAL PROVISIONS)

CONTROLLING CONSTRUCTION ACTIVITY ITEM (SEE TRAFFIC CONTROL PLAN IN SPECIAL PROVISIONS)

STAGE PORTION OF PROJECT (SEE TRAFFIC CONTROL PLAN IN SPECIAL PROVISIONS)

d = ESTIMATED NUMBER OF WORKING DAYS  
C = CONTROLLING ITEM (CRITICAL PATH)  
NC = NON-CONTROLLING ITEM

NOTE: FREE FLOAT NOT SHOWN FOR NON-CONTROLLING ITEMS

THIS ANTICIPATED CONSTRUCTION ACTIVITY BAR CHART IS INCLUDED IN THE PLANS TO AID THE CONTRACTOR IN SCHEDULING WORK ACTIVITIES AND FOR BIDDING PURPOSES; HOWEVER, THIS TIME SCHEDULE SHOULD ONLY BE USED AS A GUIDE, AND IT SHALL BE THE CONTRACTOR'S RESPONSIBILITY TO ESTABLISH HIS/HER OWN TIME SCHEDULE FOR SCHEDULING AND BIDDING PURPOSES.

REVISIONS	
NAME	DATE

ILLINOIS DEPARTMENT OF TRANSPORTATION  
ANTICIPATED CONSTRUCTION  
ACTIVITY BAR CHART  
FAP 322 (US 51)  
SECTION 11-12  
CHRISTIAN COUNTY

SCALE: NONE  
DATE: 2/04/10

DRAWN BY: EBB  
CHECKED BY: SEB

M0-15-2010 014659584

\$FILE4