
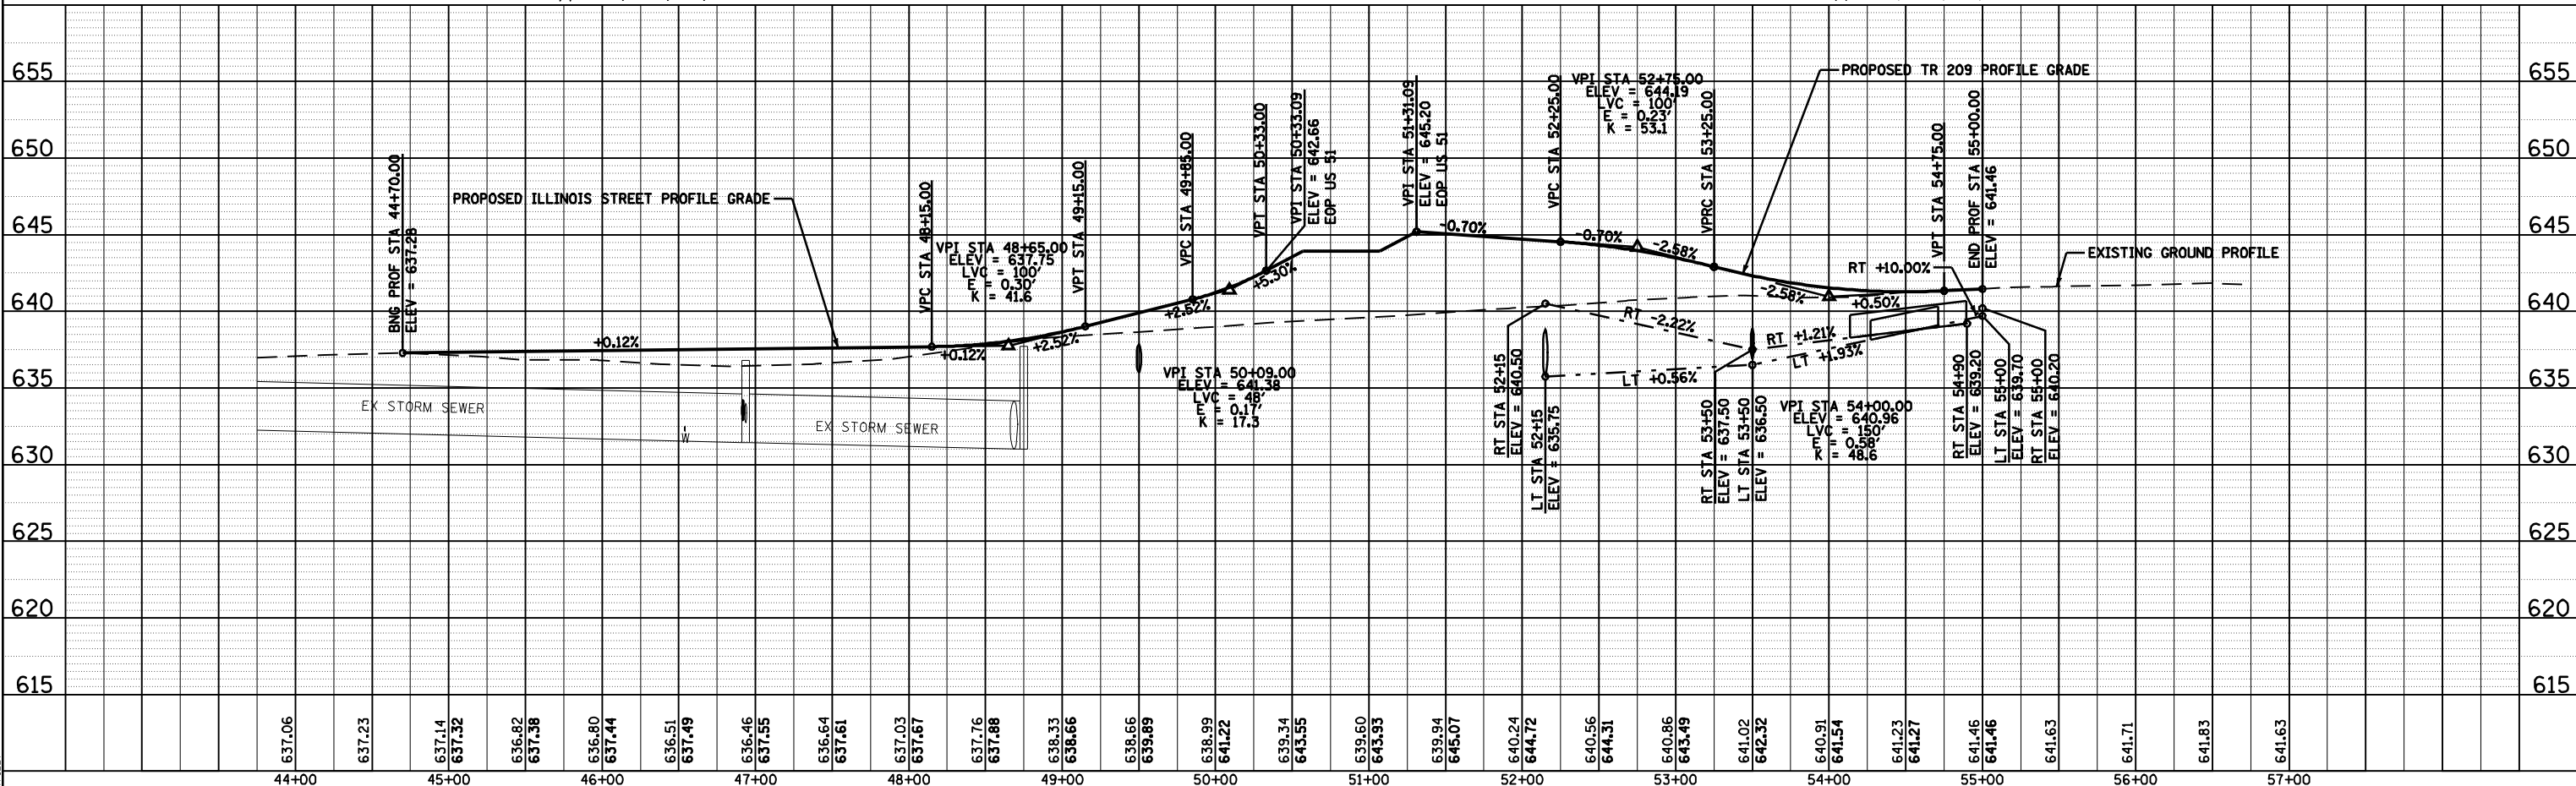
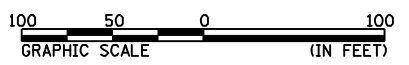


F.A.P. RTE.	SECTION	COUNTY	TOTAL SHEETS	SHEET NO.
322	11-12	CHRISTIAN	284	82
STA.	TO STA.			
FED. ROAD DIST. NO.	ILLINOIS FED. AID PROJECT			

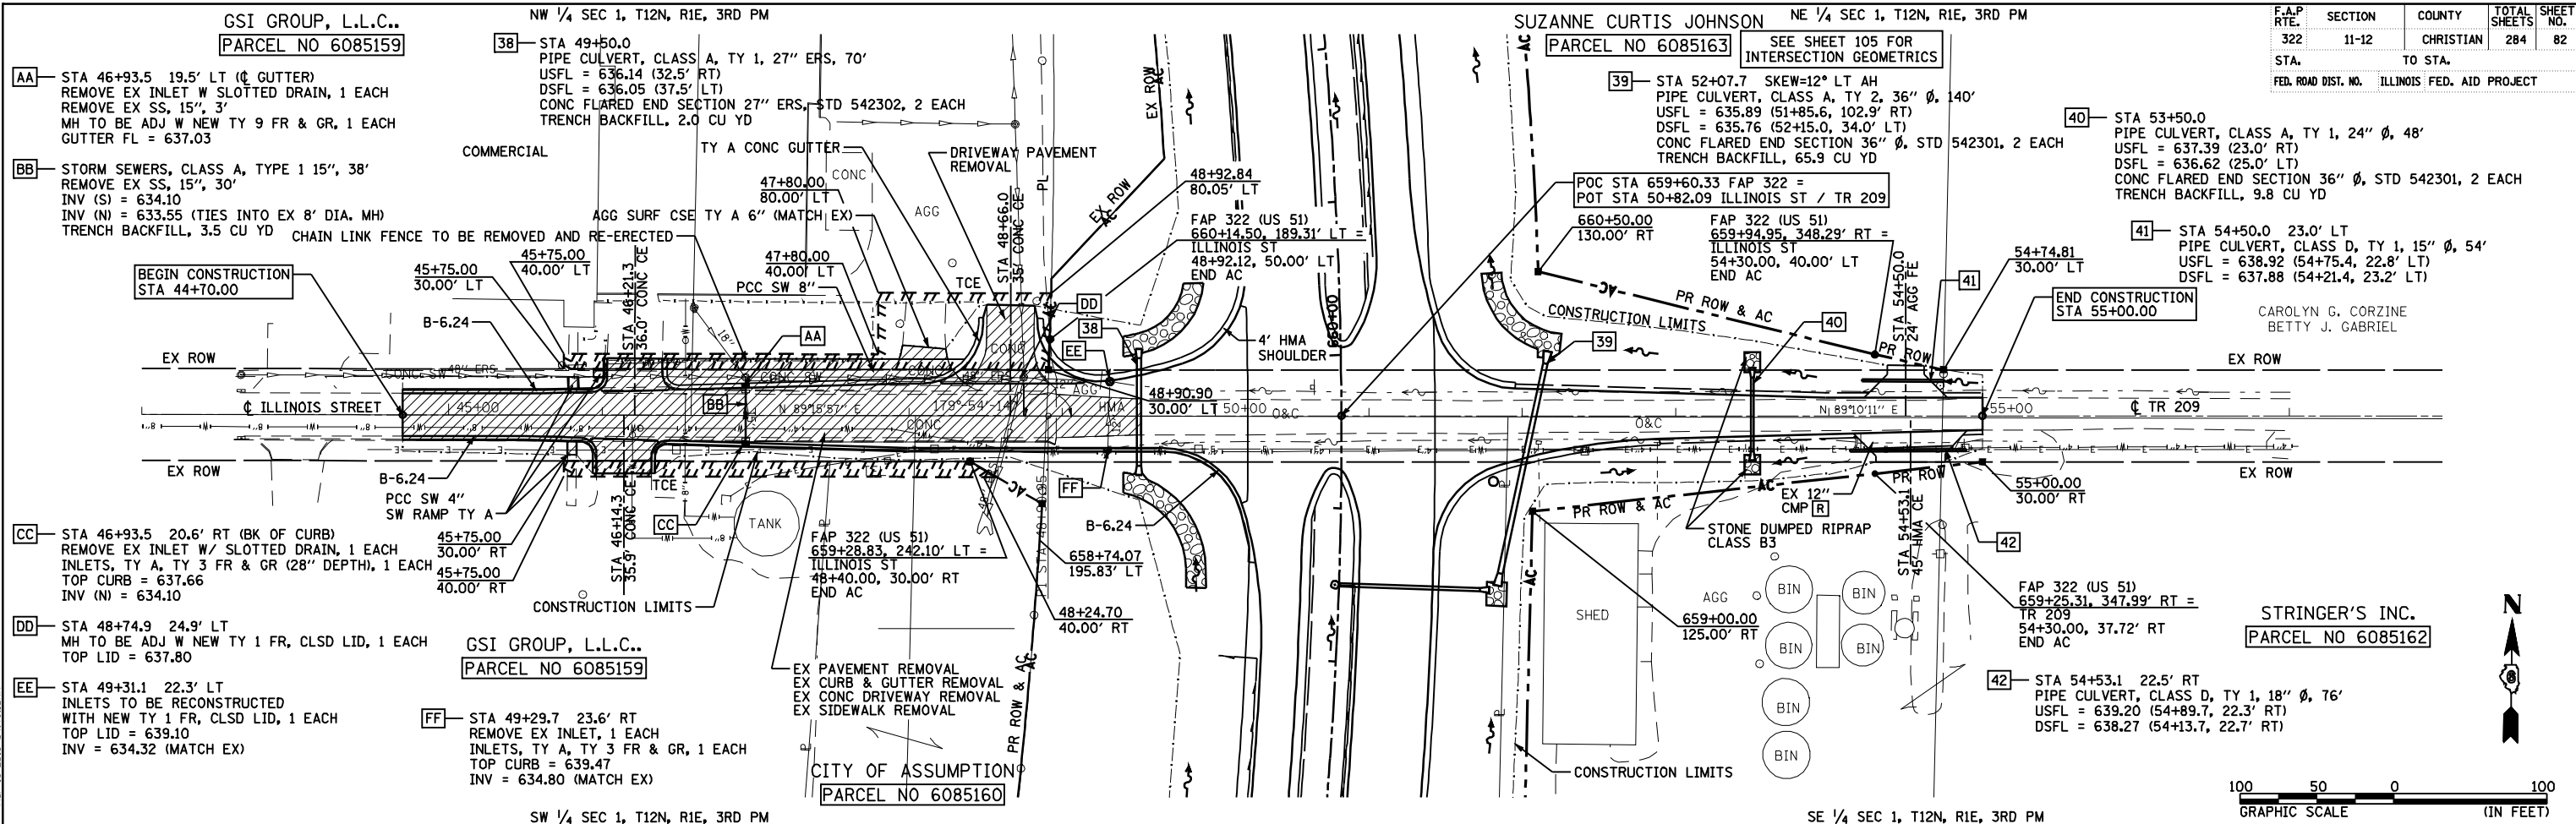

ILLINOIS STREET / TR 209, STA 43+00 TO STA 58+00

PLAN
DATE
BY
REVISIONS
NO.
DATE
BY
DESCRIPTION
NO.

PROFILE
DATE
BY
REVISIONS
NO.
DATE
BY
DESCRIPTION
NO.

11/15/2018 09:48:24AM

FILE#