


F.A.P. RTE.	SECTION	COUNTY	TOTAL SHEETS	SHEET NO.
322	11-12	CHRISTIAN	284	110
STA.		TO STA.		
FED. ROAD DIST. NO.	ILLINOIS	FED. AID PROJECT		


**DRIVEWAY PAVEMENT STUBS - 2'**

POINT	STATION	OFFSET
A	45+93.20	15.12' RT
B	46+35.86	16.33' RT
C	46+00.26	15.32' LT
D	46+43.00	16.54' LT
E	48+21.25	21.00' LT
F	49+14.52	21.52' LT

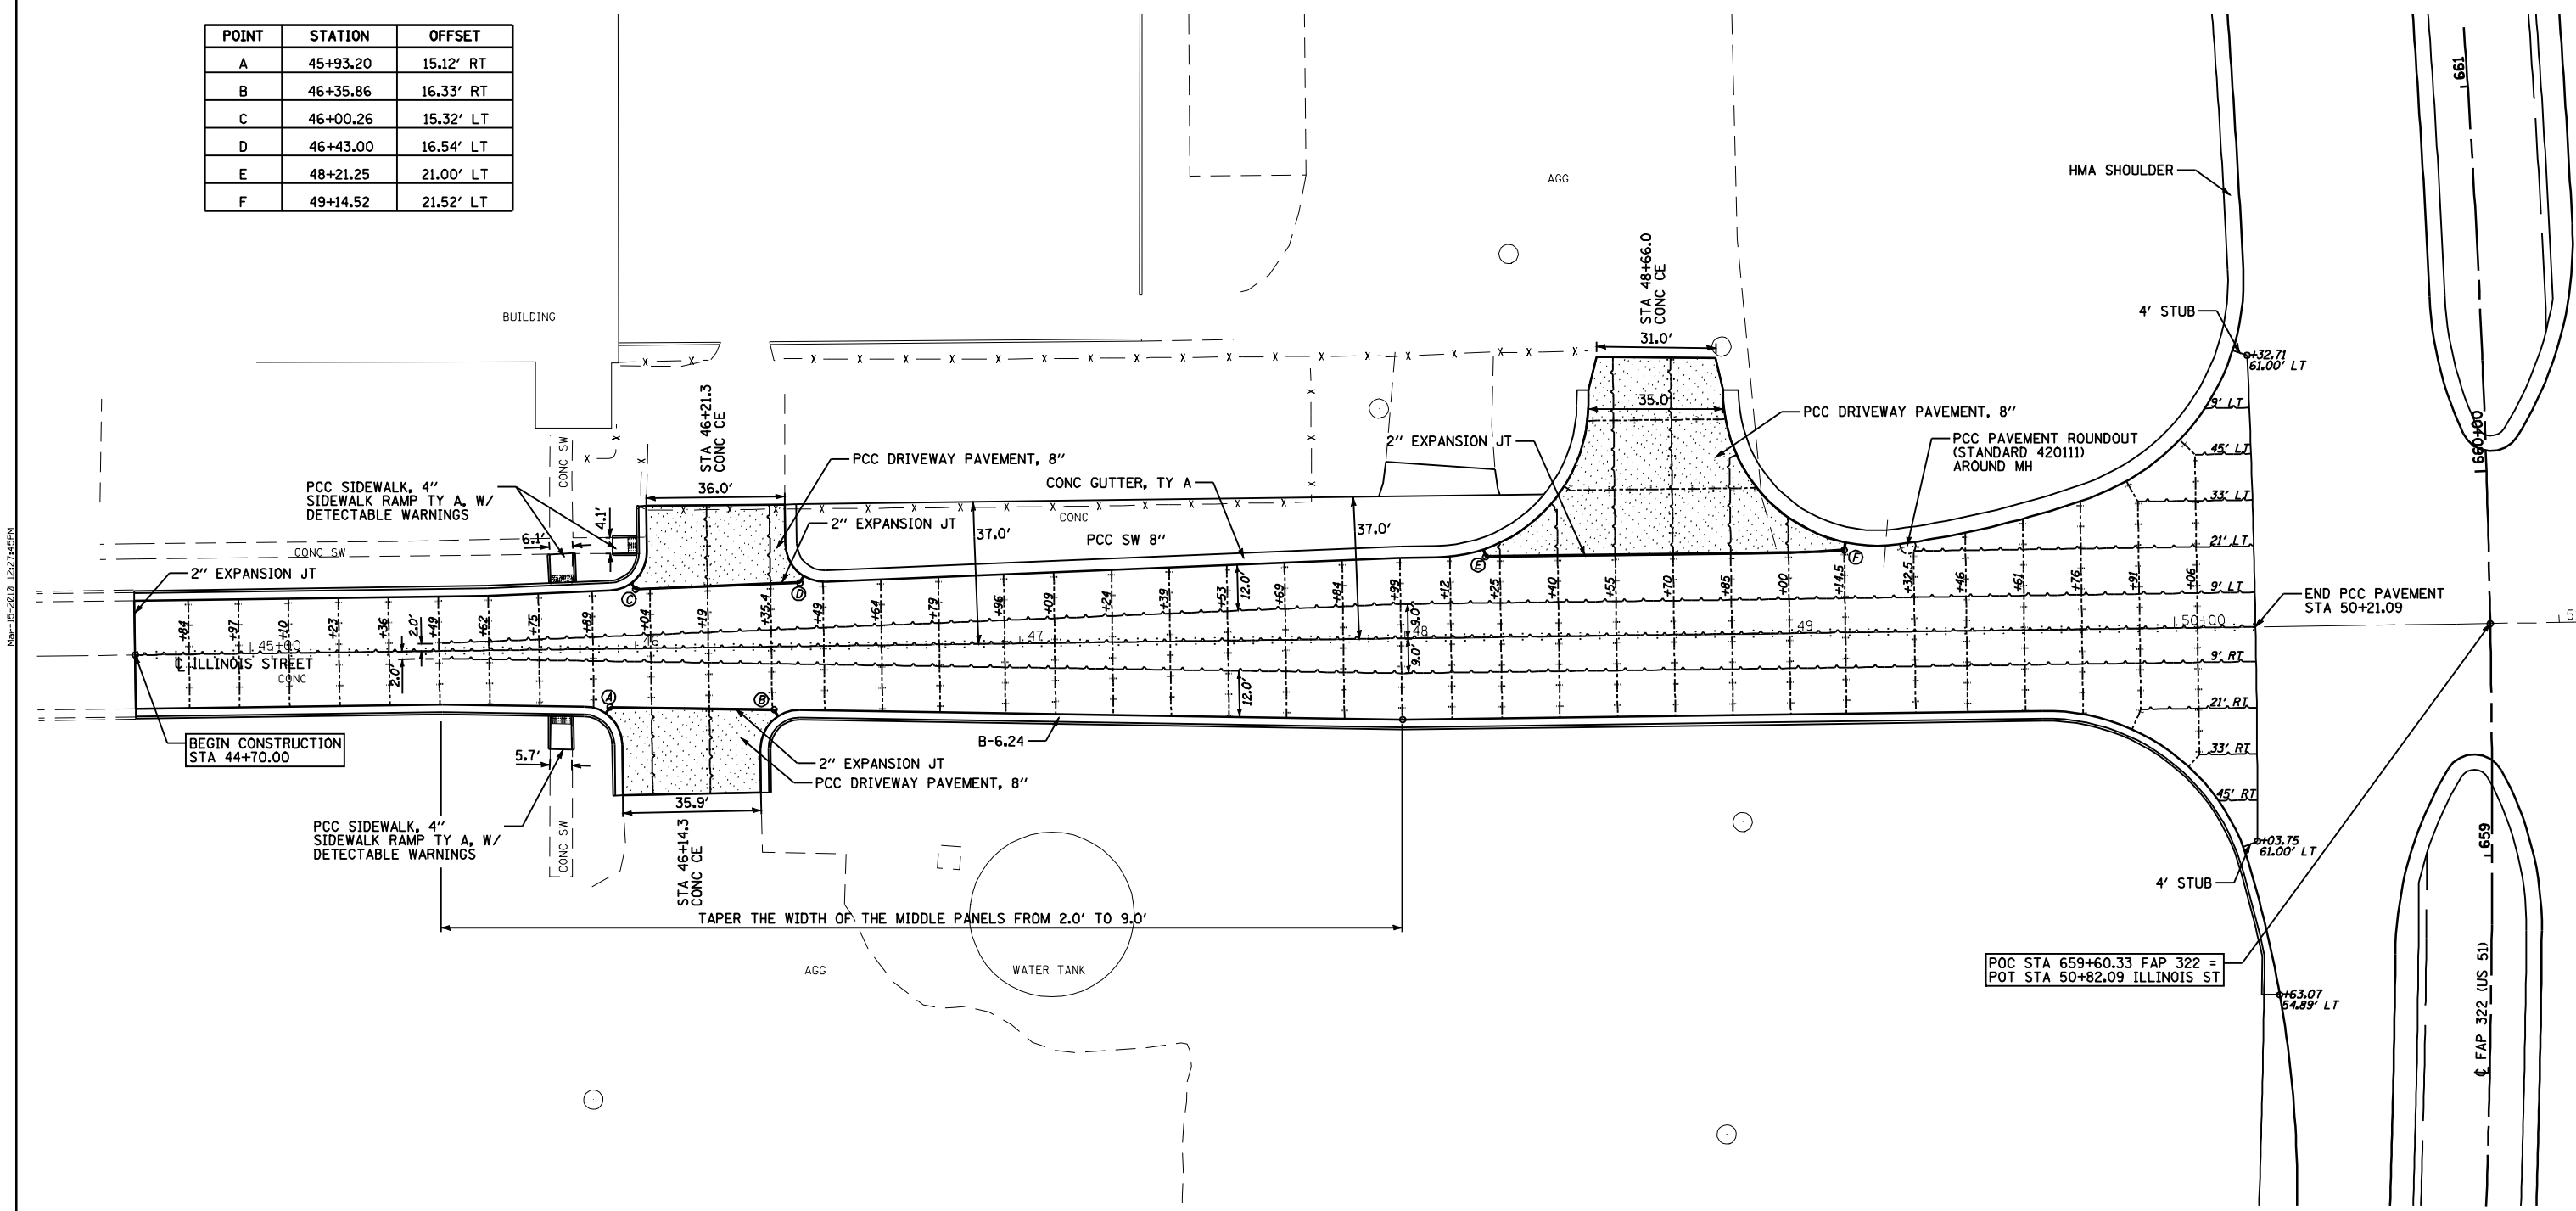

**PAVEMENT JOINT LEGEND**

- SAWED LONGITUDINAL JOINT (STD 420001)
- LONGITUDINAL CONSTRUCTION JOINT (STD 420001)
- SAWED CONTRACTION JOINT (STD 420001)
- ▨ PAVEMENT FABRIC (STD 420701)

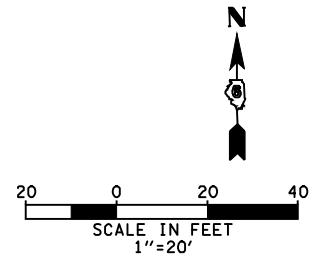

REVISIONS	
NAME	DATE

ILLINOIS DEPARTMENT OF TRANSPORTATION  
**PAVEMENT JOINT DETAILS - ILLINOIS STREET**  
 FAP 322 (US 51)  
 SECTION 11-12  
 CHRISTIAN COUNTY

SCALE: 1"=20'  
 DATE: 8/22/06

DRAWN BY: SEB  
 CHECKED BY: TLD

MO-15-2018 12:27:45PM

S:\FILES