



F.A.P. RTE.	SECTION	COUNTY	TOTAL SHEETS	SHEET NO.
322	11-12	CHRISTIAN	284	112
STA.		TO STA.		
FED. ROAD DIST. NO.		ILLINOIS	FED. AID PROJECT	

**SB TRANSITION CURVE #1 DATA:**  
 PI STA = 202+21.83  
 = 559+71.85 49.15' LT FAP 322  
 $\Delta = 1^\circ 57' 19''$  (RT)  
 $D = 0^\circ 26' 27''$   
 $R = 13,000.00'$   
 $T = 221.83'$   
 $L = 443.61'$   
 $E = 1.89'$   
 $SE = NC$   
 PC STA = 200+00.00  
 = 557+50.02 49.11' LT FAP 322  
 PRC STA = 204+43.61  
 = 561+93.55 41.61' LT FAP 322

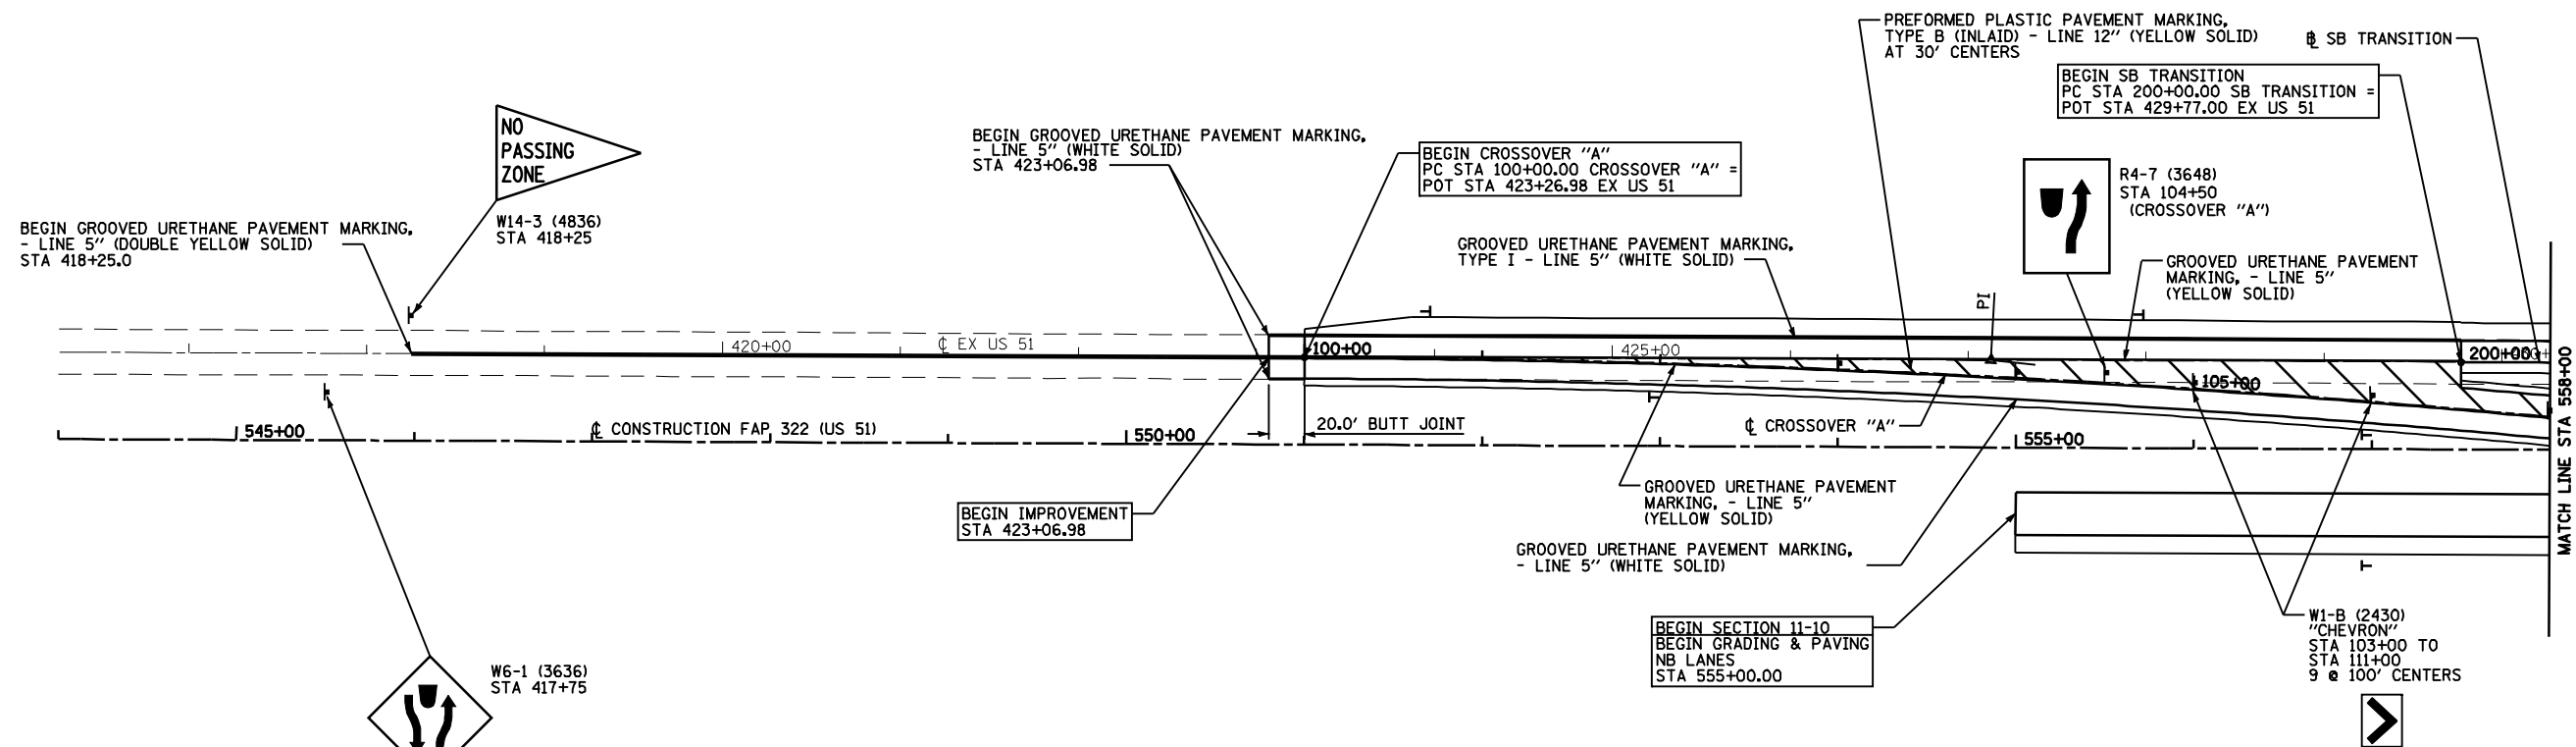

**CROSSOVER "A" CURVE #1 DATA:**  
 PI STA = 103+85.86  
 = 554+85.86 49.07' LT FAP 322  
 $\Delta = 5^\circ 31' 22''$  (RT)  
 $D = 0^\circ 42' 58''$   
 $R = 8,000.00'$   
 $T = 385.86'$   
 $L = 771.12'$   
 $E = 9.30'$   
 $SE = NC$   
 PC STA = 100+00.00  
 = 551+00.00 49.01' LT FAP 322  
 PT STA = 107+71.12  
 = 558+69.93 12.00' LT FAP 322

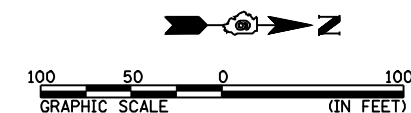

REVISIONS	
NAME	DATE

ILLINOIS DEPARTMENT OF TRANSPORTATION  
 SIGNING & STRIPING PLAN  
 STA 545+00 TO STA 558+00  
 FAP 322 (US 51)  
 SECTION 11-12  
 CHRISTIAN COUNTY  
 SCALE: 1"=50'  
 DATE: 8/22/06  
 DRAWN BY: BGJ  
 CHECKED BY: SEB

**DELINEATOR SYMBOLS:**  
 I - SINGLE  
 II - DOUBLE

Mo-15-2018 12:27:49PM

S:\FILE