



F.A.P. RTE.	SECTION	COUNTY	TOTAL SHEETS	SHEET NO.
322	11-12	CHRISTIAN	284	114
STA.		TO STA.		
FED. ROAD DIST. NO.		ILLINOIS FED. AID PROJECT		

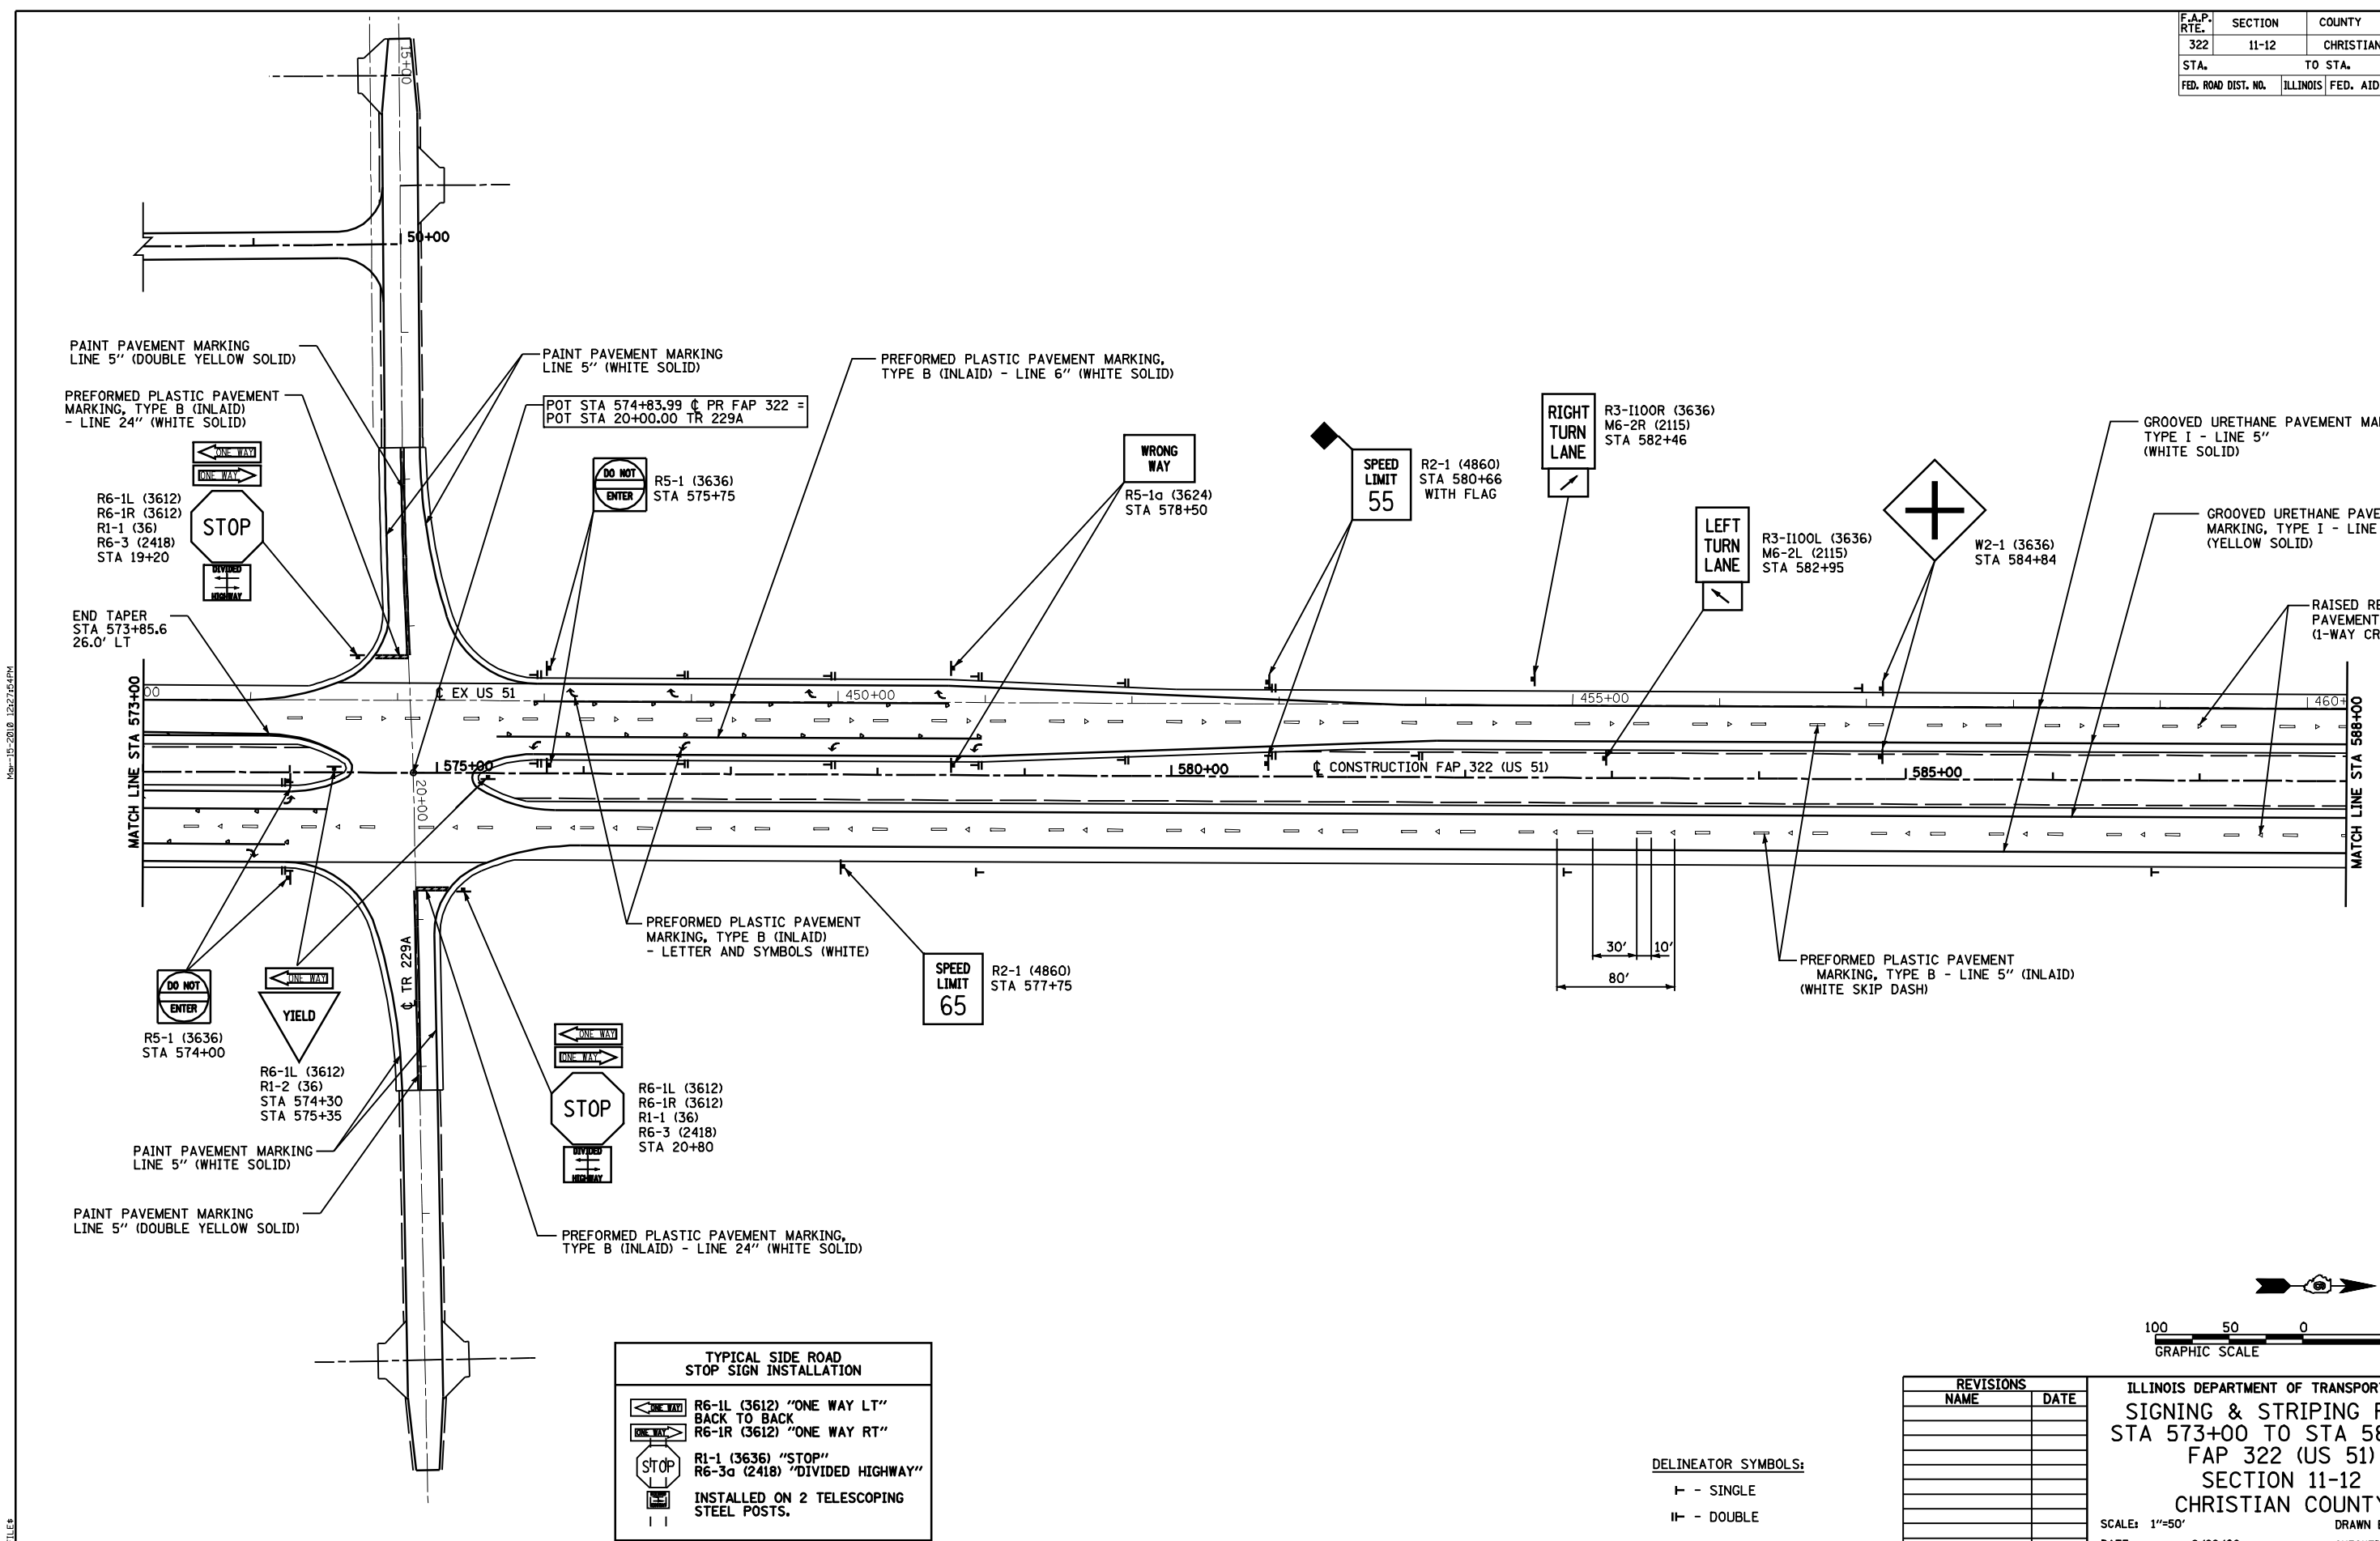

**TYPICAL SIDE ROAD STOP SIGN INSTALLATION**

	R6-1L (3612) "ONE WAY LT"
	R6-1R (3612) "ONE WAY RT"
	R1-1 (3636) "STOP"
	R6-3a (2418) "DIVIDED HIGHWAY"

INSTALLED ON 2 TELESCOPING STEEL POSTS.

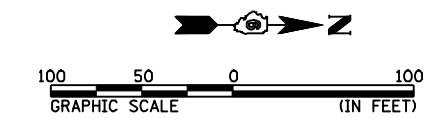

REVISIONS	
NAME	DATE

ILLINOIS DEPARTMENT OF TRANSPORTATION  
**SIGNING & STRIPING PLAN**  
 STA 573+00 TO STA 588+00  
 FAP 322 (US 51)  
 SECTION 11-12  
 CHRISTIAN COUNTY

SCALE: 1"=50'  
 DATE: 8/22/06

DRAWN BY: B G J  
 CHECKED BY: S E B

**DELINEATOR SYMBOLS:**

I - SINGLE  
 II - DOUBLE

M0-15-2018 12:27:54PM

SHEET 4