


F.A.P. RTE.	SECTION	COUNTY	TOTAL SHEETS	SHEET NO.
322	11-12	CHRISTIAN	284	119
STA.	TO STA.			
FED. ROAD DIST. NO.	ILLINOIS	FED. AID PROJECT		

FAP 322 (US 51) CURVE *M2 DATA:
 PI STA = 655+98.31
 $\Delta = 38^\circ 03' 53''$ (LT)
 $D = 1^\circ 54' 35''$
 $R = 3,000.00'$
 $T = 1,034.88'$
 $L = 1,993.07'$
 $E = 173.48'$
 $SE = 5.3\%$
 PC STA = 645+63.43
 PT STA = 665+56.50
 SE ATTAINED STA 644+65 TO STA 647+43
 (TR STA 644+65 TO STA 645+04)
 SE REMOVED STA 664+77 TO STA 667+55
 (TR STA 667+16 TO STA 667+55)

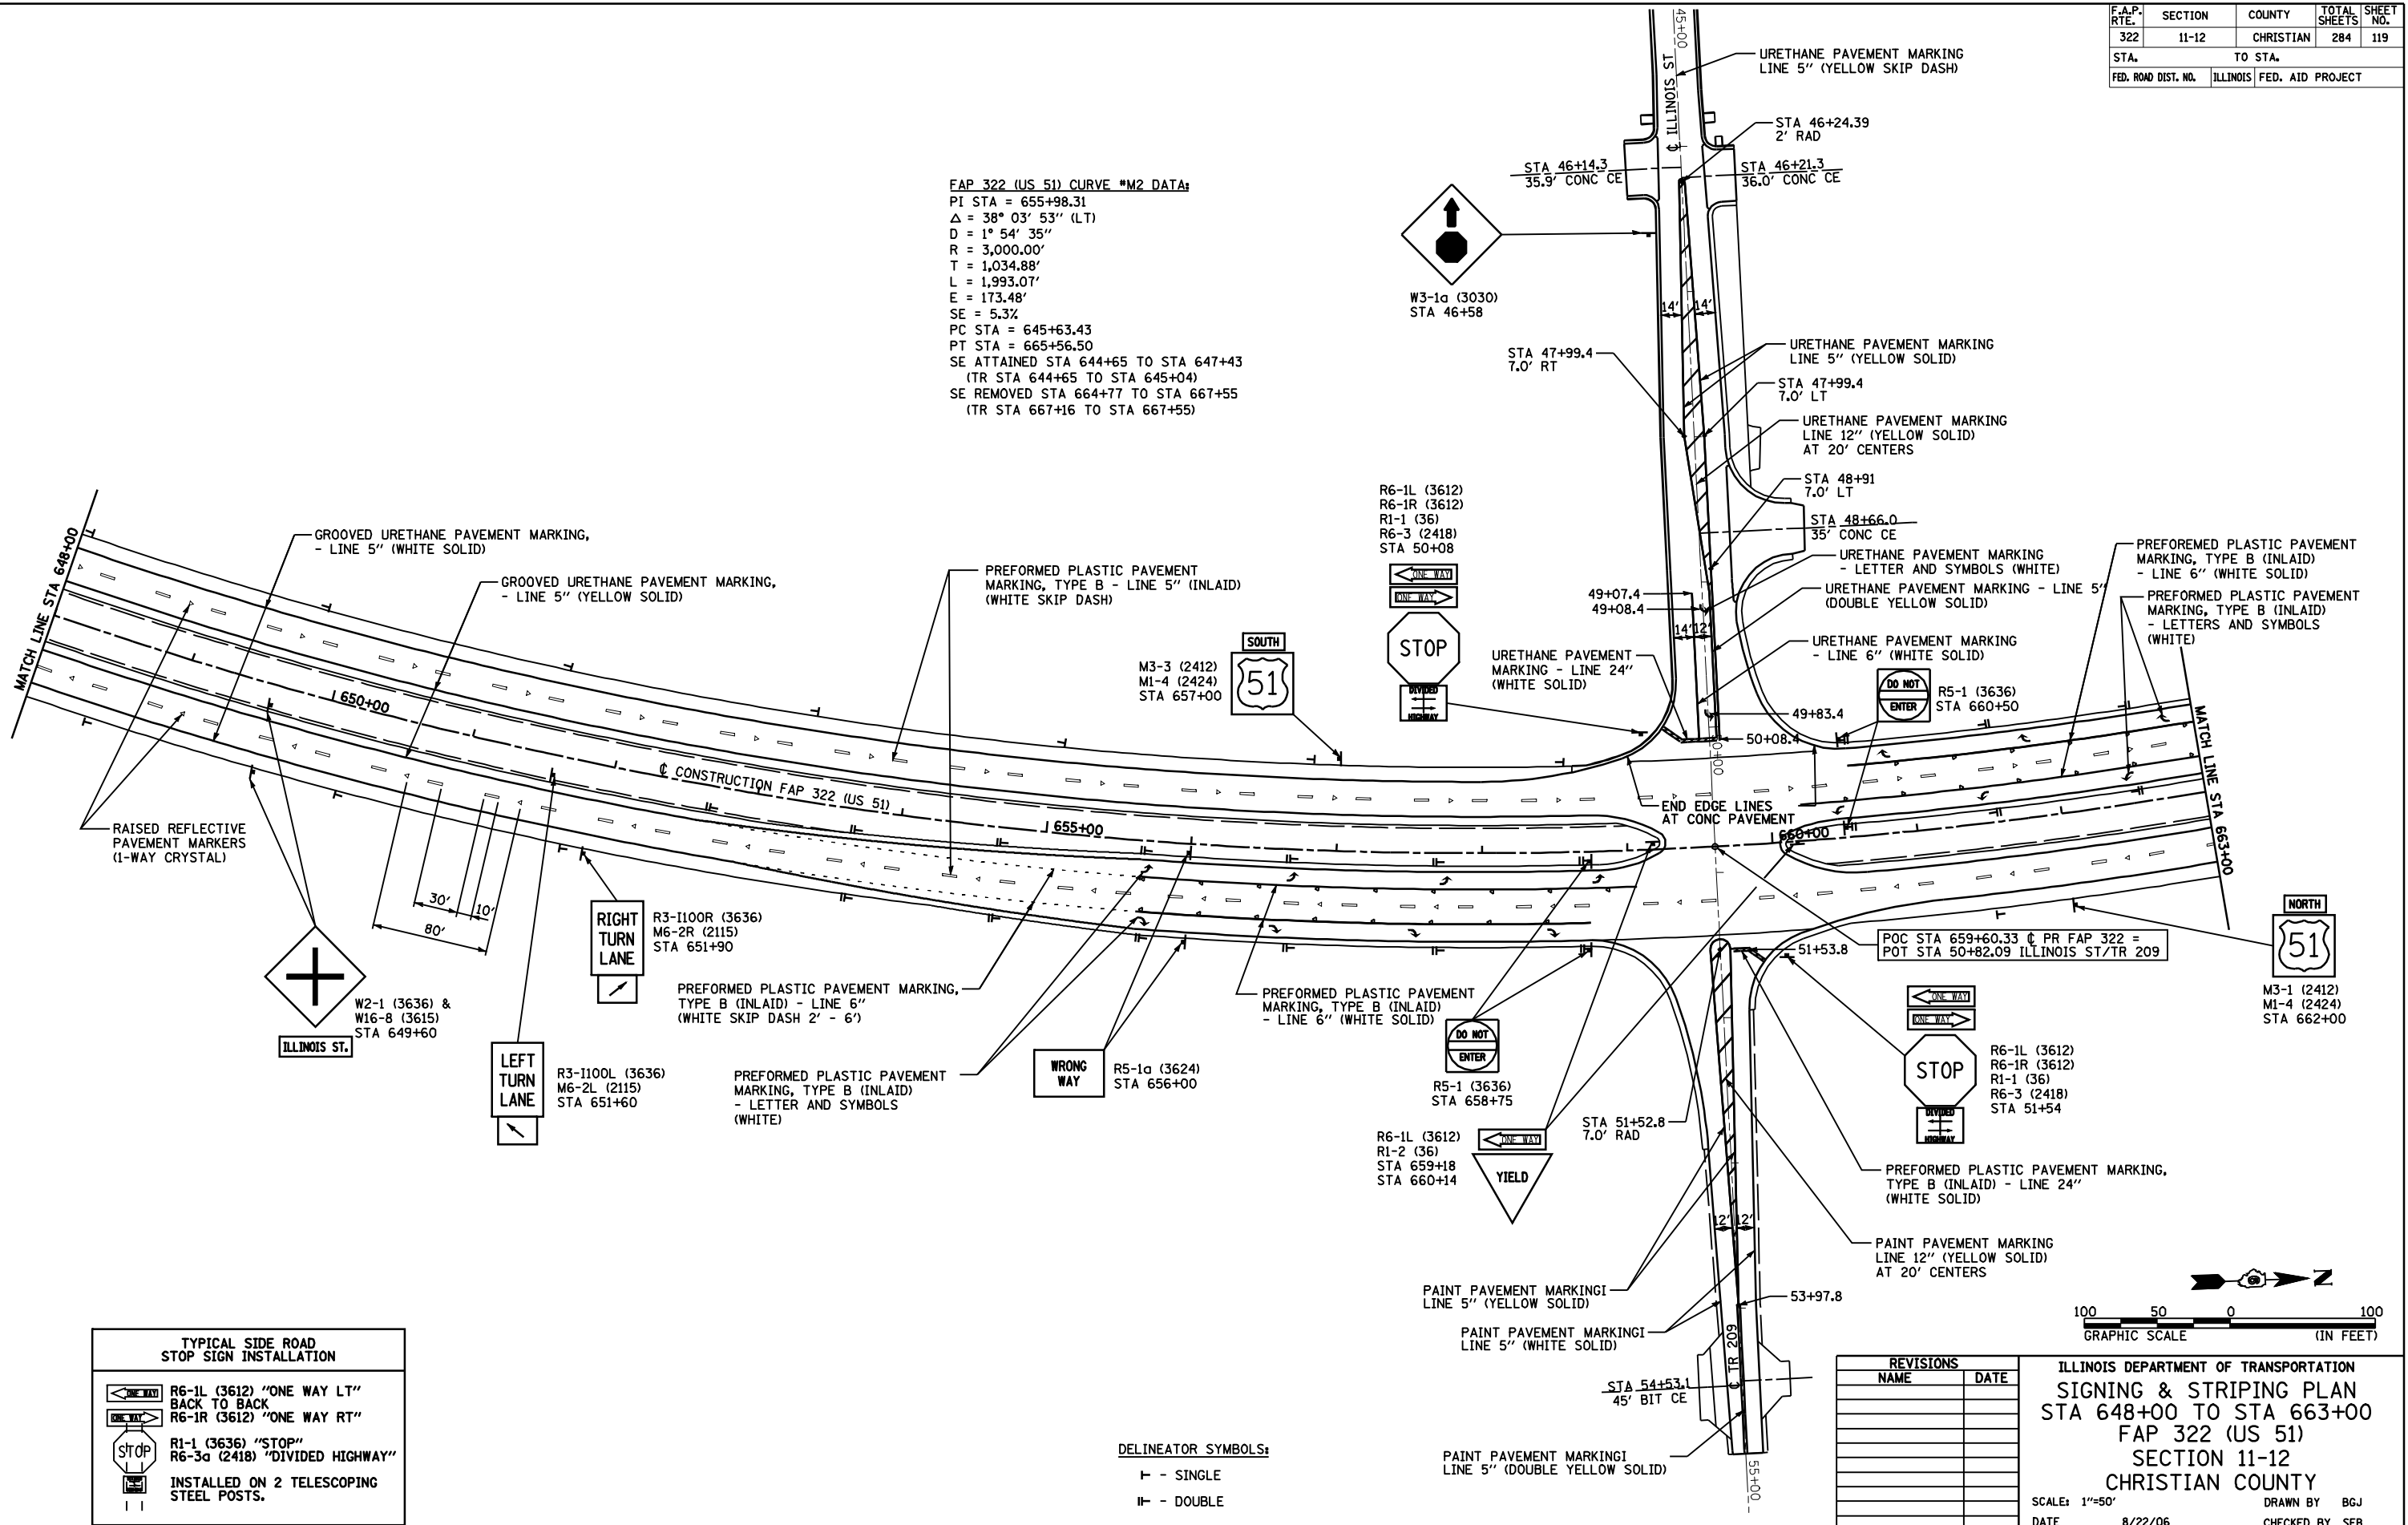

TYPICAL SIDE ROAD STOP SIGN INSTALLATION

	R6-1L (3612) "ONE WAY LT" BACK TO BACK
	R6-1R (3612) "ONE WAY RT"
	R1-1 (3636) "STOP"
	R6-3a (2418) "DIVIDED HIGHWAY"


INSTALLED ON 2 TELESCOPING STEEL POSTS.

DELINEATOR SYMBOLS:
 I - SINGLE
 II - DOUBLE

REVISIONS	
NAME	DATE

ILLINOIS DEPARTMENT OF TRANSPORTATION
SIGNING & STRIPING PLAN
 STA 648+00 TO STA 663+00
 FAP 322 (US 51)
 SECTION 11-12
 CHRISTIAN COUNTY

SCALE: 1"=50'
 DATE: 8/22/06
 DRAWN BY: BGJ
 CHECKED BY: SEB

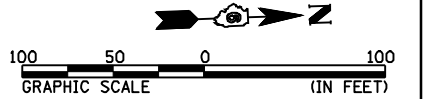

M0-15-2018 1222884PH

SFILE4