


F.A.P. RTE.	SECTION	COUNTY	TOTAL SHEETS	SHEET NO.
322	11-12	CHRISTIAN	284	121
STA.		TO STA.		
FED. ROAD DIST. NO.	ILLINOIS	FED. AID PROJECT		

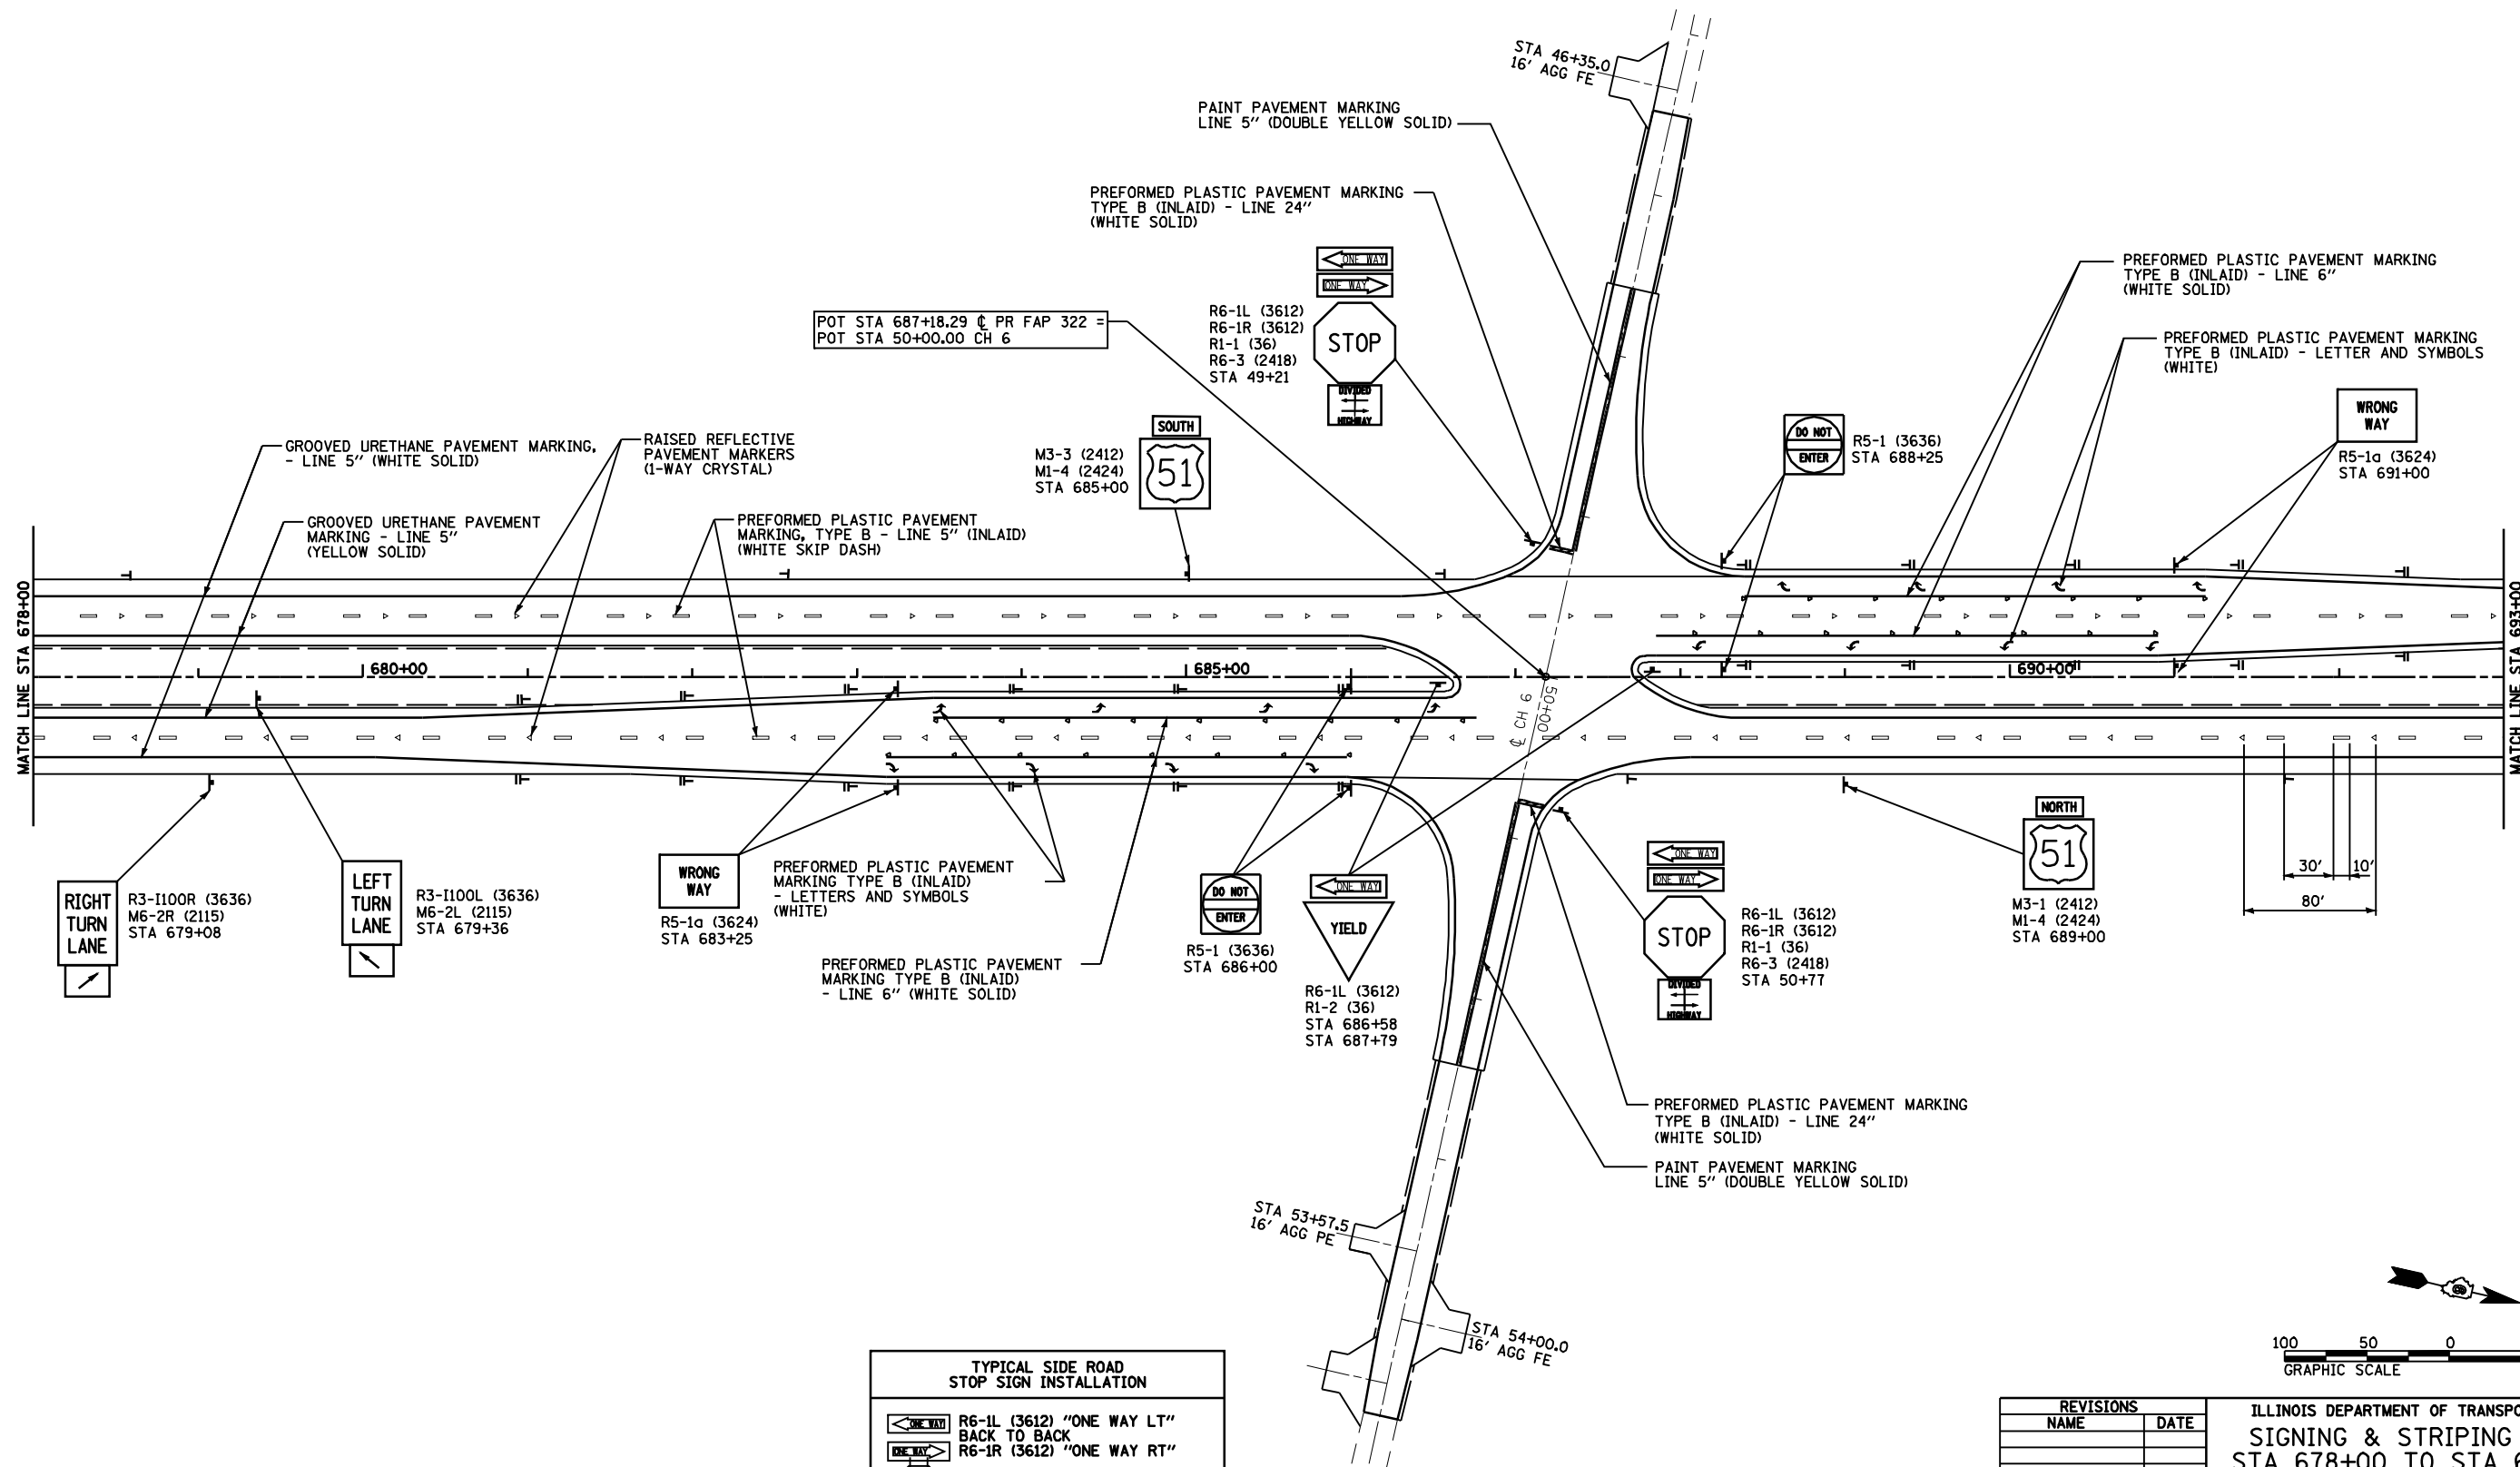

TYPICAL SIDE ROAD STOP SIGN INSTALLATION

	R6-1L (3612) "ONE WAY LT" BACK TO BACK
	R6-1R (3612) "ONE WAY RT"
	R1-1 (3636) "STOP"
	R6-3a (2418) "DIVIDED HIGHWAY"
	INSTALLED ON 2 TELESCOPING STEEL POSTS.

DELINATOR SYMBOLS:

I - SINGLE


II - DOUBLE

REVISIONS	
NAME	DATE

ILLINOIS DEPARTMENT OF TRANSPORTATION
SIGNING & STRIPING PLAN
 STA 678+00 TO STA 693+00
 FAP 322 (US 51)
 SECTION 11-12
 CHRISTIAN COUNTY

SCALE: 1"=50'
 DATE: 8/22/06

DRAWN BY: BGJ
 CHECKED BY: SEB

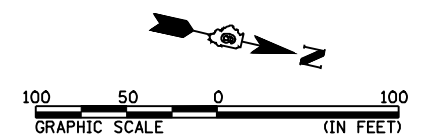

Mo-15-2018 12228891PM

SFILEX