



F.A.P. RTE.	SECTION	COUNTY	TOTAL SHEETS	SHEET NO.
322	11-12	CHRISTIAN	284	123
STA.		TO STA.		
FED. ROAD DIST. NO.		ILLINOIS	FED. AID PROJECT	

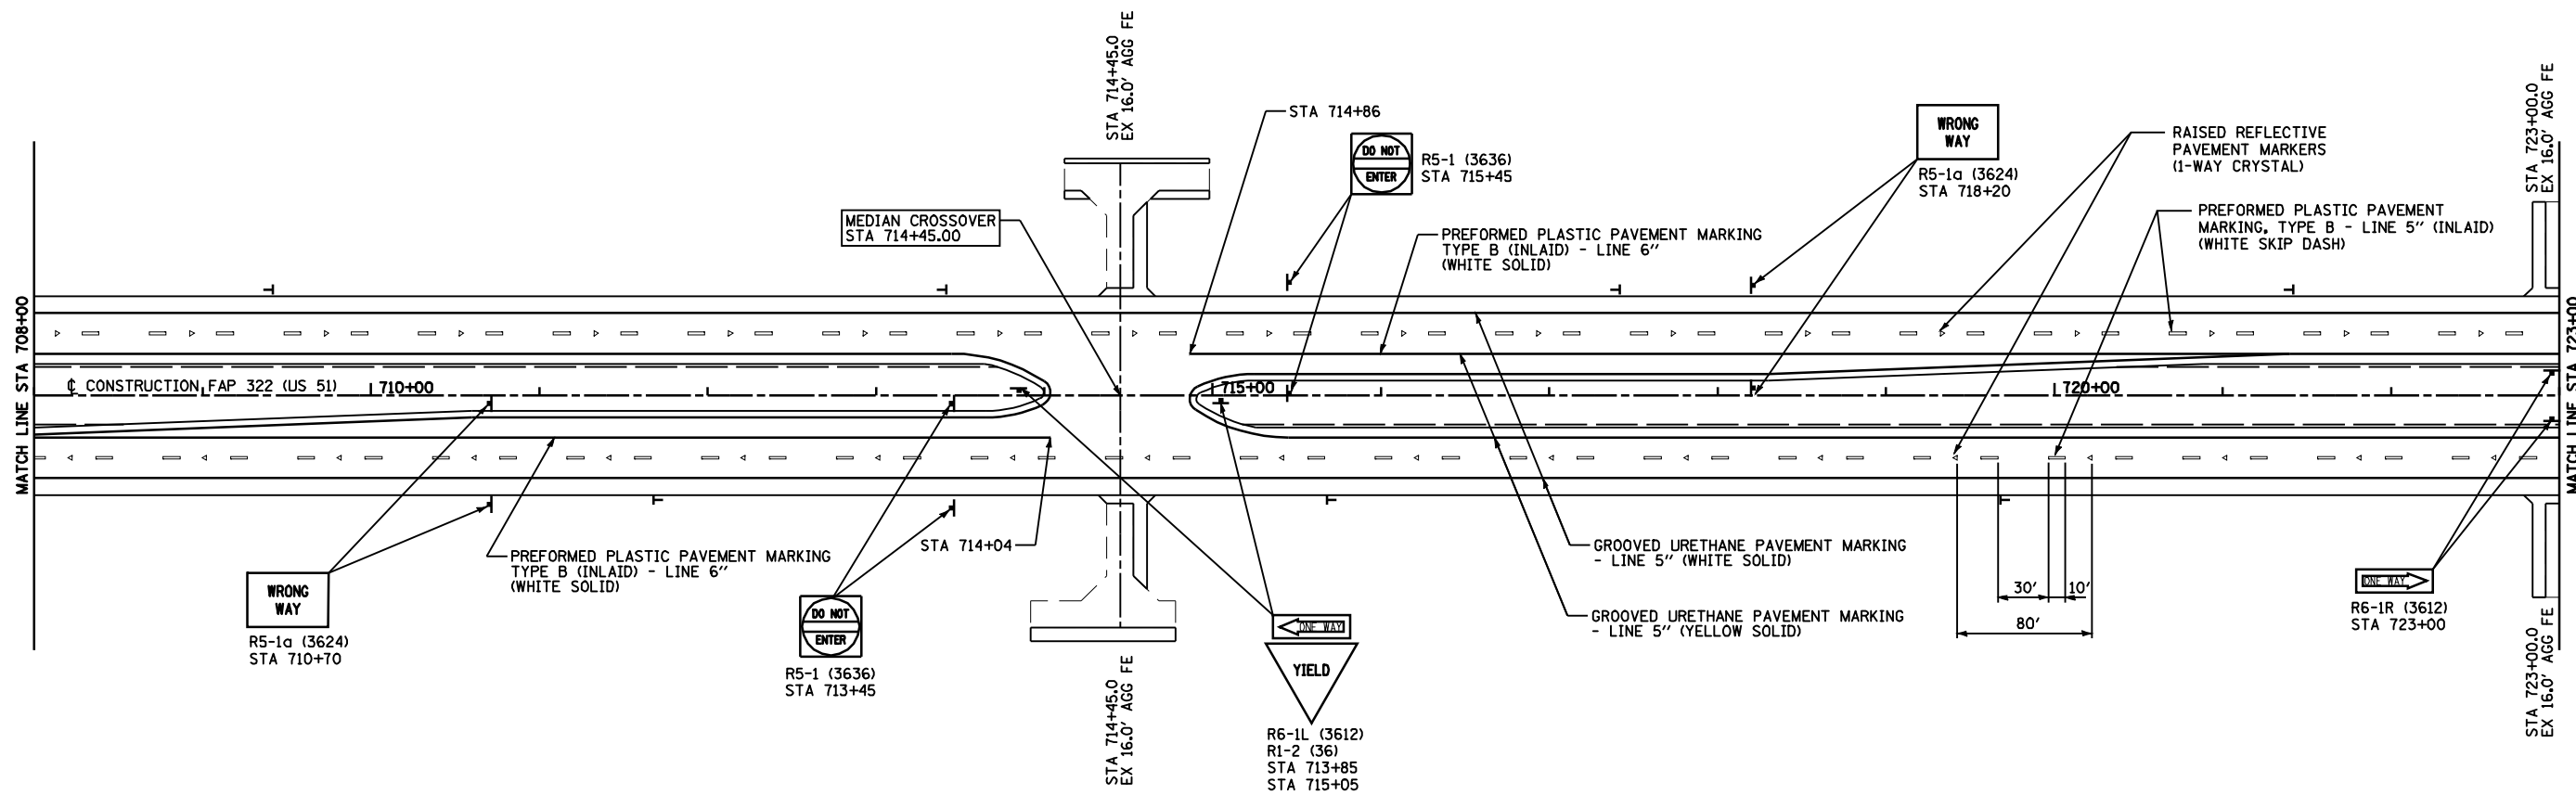

MO-15-2018 12:28:13PM

\$FILE\$

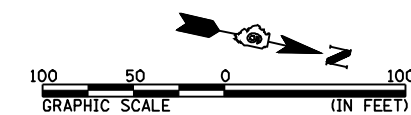

REVISIONS	
NAME	DATE

ILLINOIS DEPARTMENT OF TRANSPORTATION  
 SIGNING & STRIPING PLAN  
 STA 708+00 TO STA 723+00  
 FAP 322 (US 51)  
 SECTION 11-12  
 CHRISTIAN COUNTY

SCALE: 1"=50'  
 DATE: 8/22/06

DRAWN BY: BGJ  
 CHECKED BY: SEB

DELINATOR SYMBOLS:  
 I - SINGLE  
 II - DOUBLE