



F.A.P. RTE.	SECTION	COUNTY	TOTAL SHEETS	SHEET NO.
322	11-12	CHRISTIAN	284	176
STA.		TO STA.		
FED. ROAD DIST. NO.	ILLINOIS	FED. AID PROJECT		

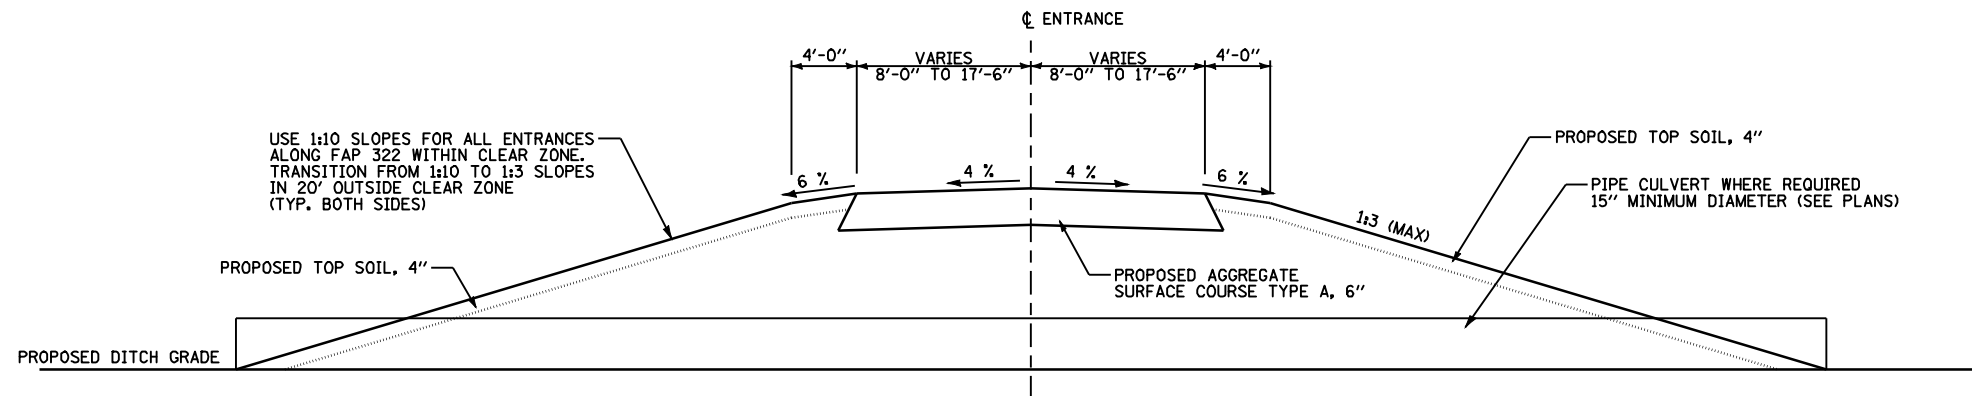

TYPICAL SECTION (PRIVATE / FIELD ENTRANCE)

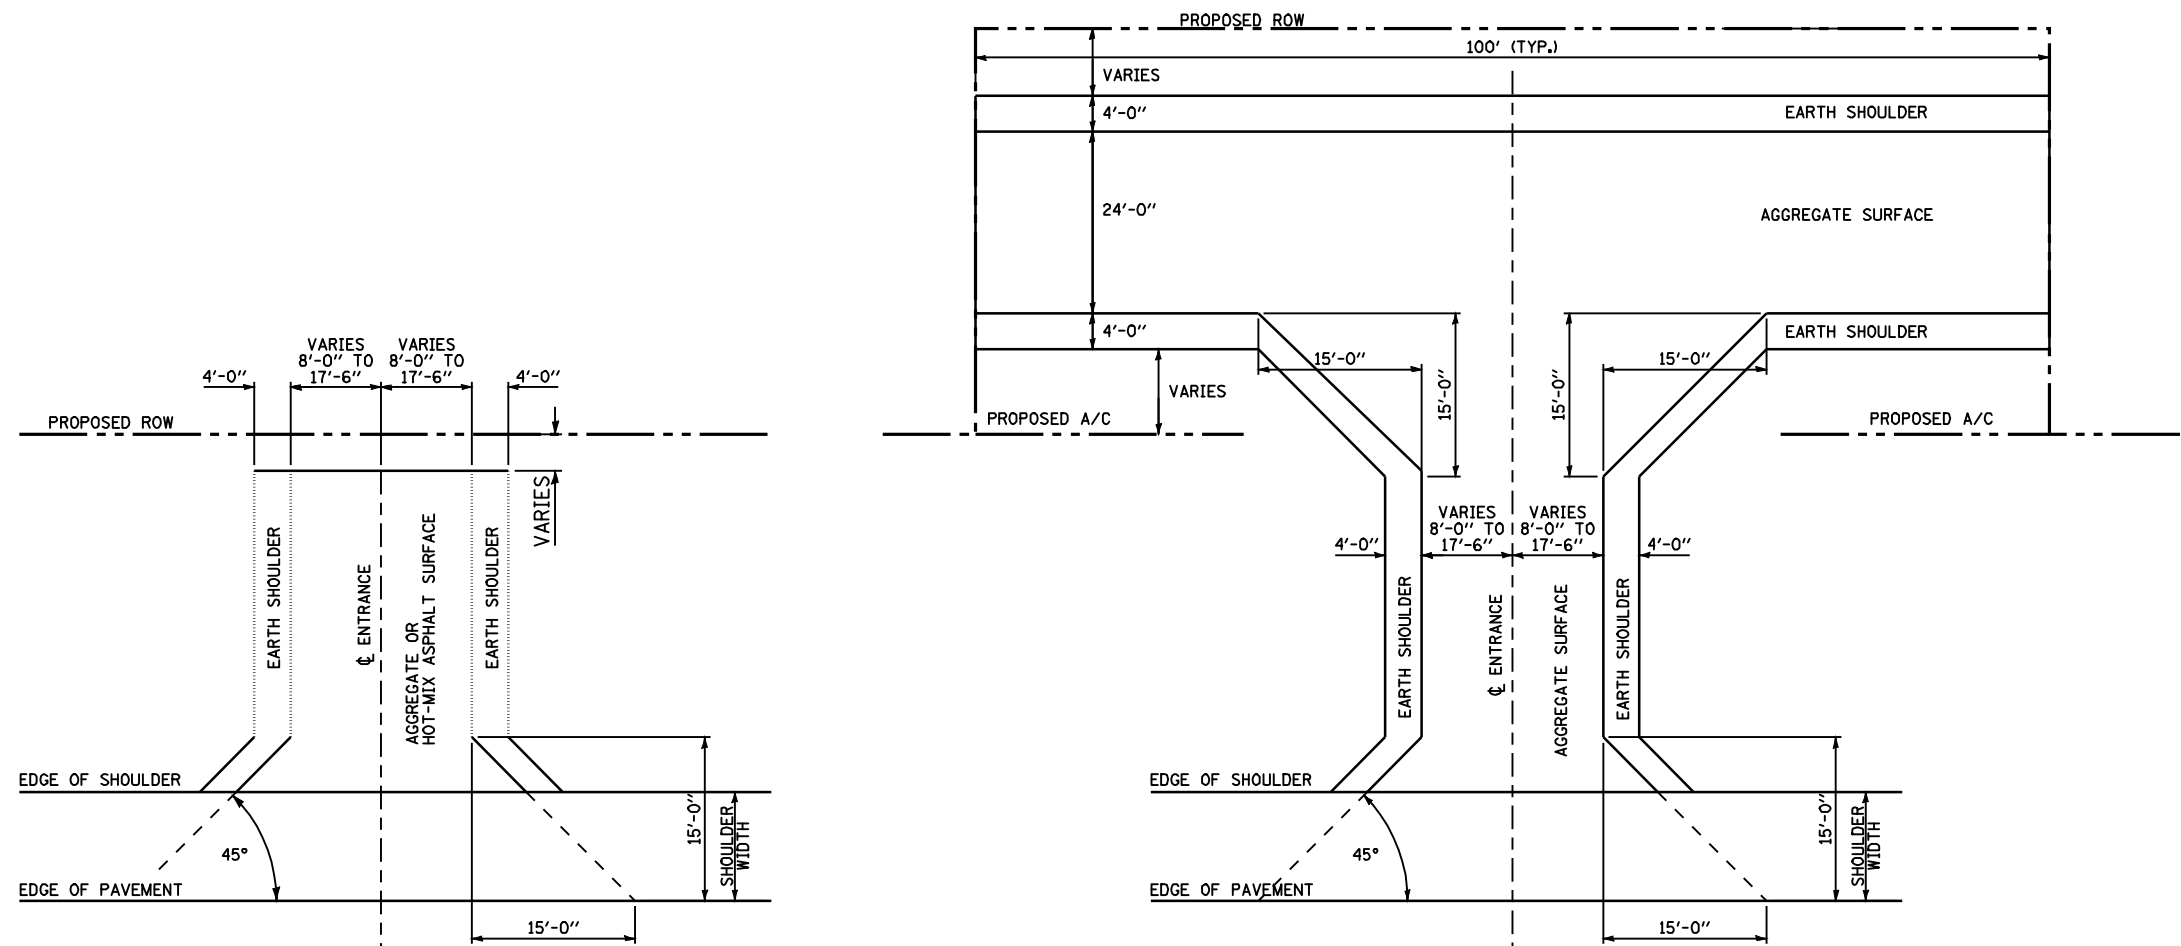

PRIVATE & FIELD ENTRANCE PLAN DETAIL  
SINGLE ENTRANCE

PRIVATE & FIELD ENTRANCE PLAN DETAIL  
DUAL ENTRANCE

PROPOSED FAP 322

REVISIONS	
NAME	DATE

ILLINOIS DEPARTMENT OF TRANSPORTATION  
MISCELLANEOUS DETAILS -  
ENTRANCES - EXPRESSWAY  
FAP 322 (US 51)  
SECTION 11-12  
CHRISTIAN COUNTY

SCALE: None DRAWN BY SEB  
DATE 8/22/06 CHECKED BY EBB

Mo-15-2018 12:30:23PM

FILE