


F.A. RTE.	SECTION	COUNTY	TOTAL SHEETS	SHEET NO.
322	11-12	CHRISTIAN	284	180
STA. 640		TO STA. 671+25		
FED. ROAD DIST. NO.		ILLINOIS	FED. AID PROJECT	

DATE	
BY	
NO.	
FINISHED SURVEY	
PLOTTED	
NOTE BOOK	
REPLATE	
AREAS CHECKED	

DATE	
BY	
NO.	
ORIGINAL SURVEY	
PLOTTED	
NOTE BOOK	
REPLATE	
AREAS CHECKED	

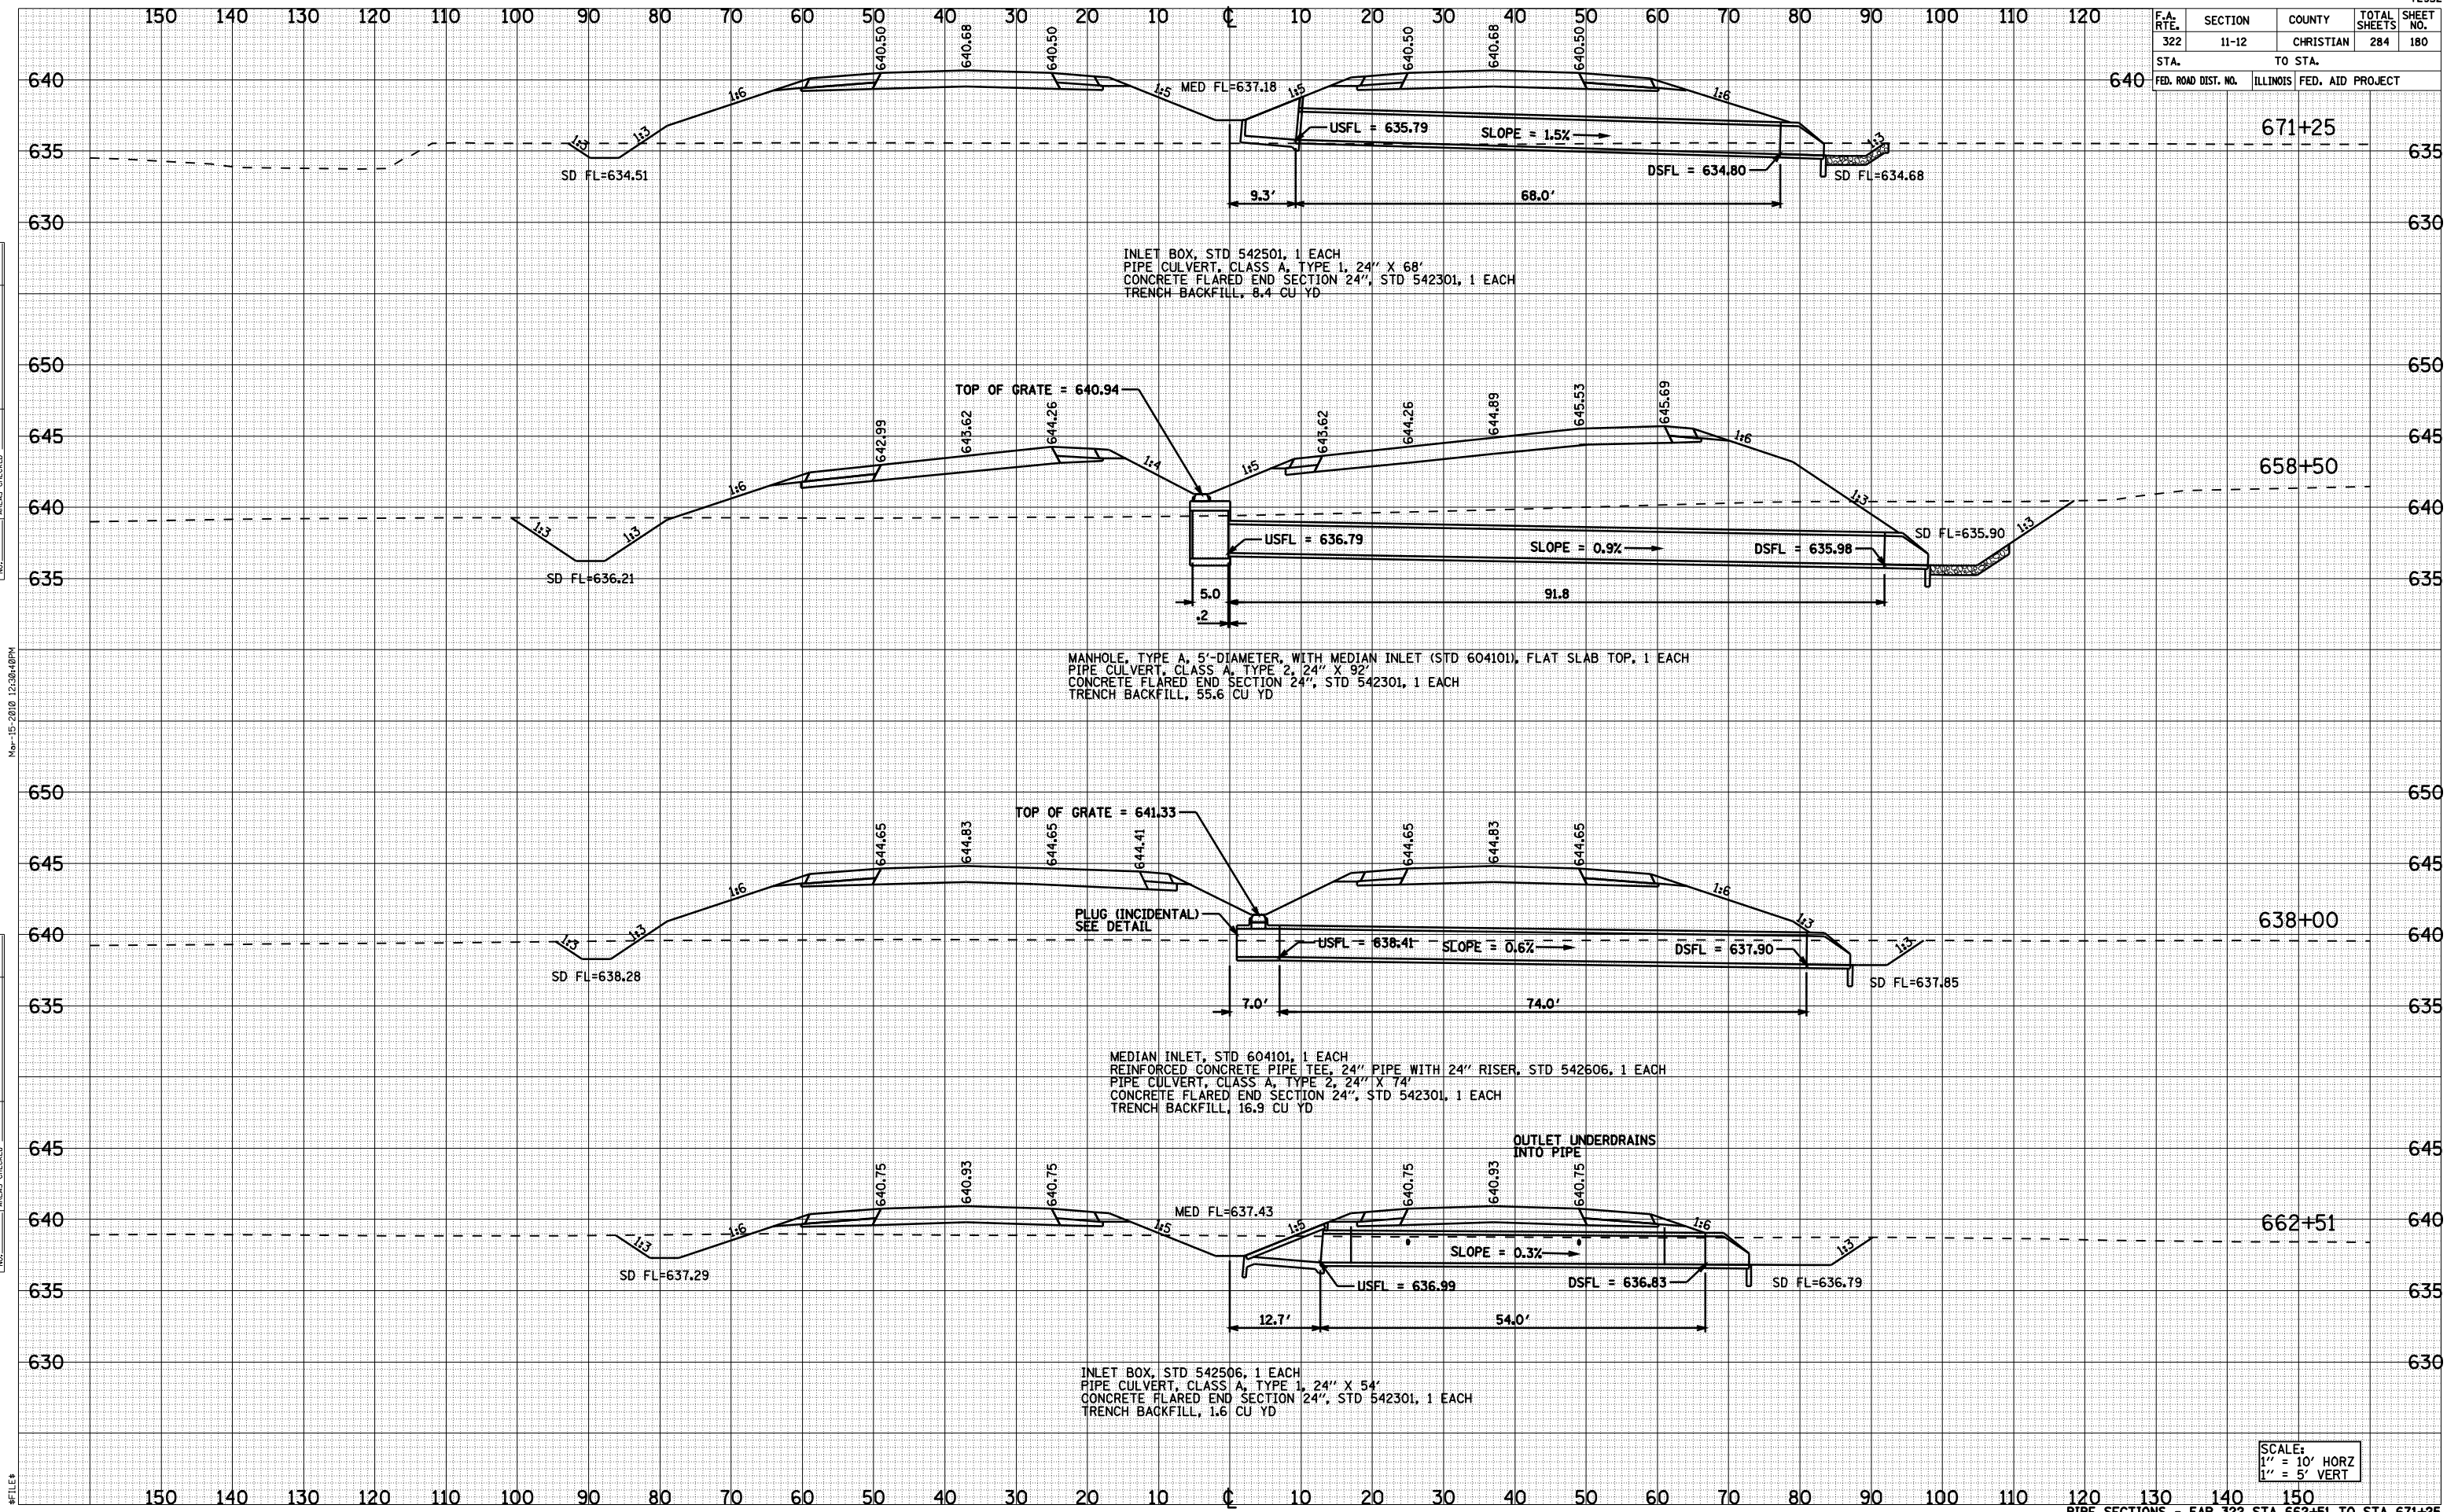

SCALE:
 1" = 10' HORZ
 1" = 5' VERT