


F.A. RTE.	SECTION	COUNTY	TOTAL SHEETS	SHEET NO.
322	11-12	CHRISTIAN	284	190
STA.		TO STA.		
FED. ROAD DIST. NO.		ILLINOIS FED. AID PROJECT		

BY	DATE

BY	DATE

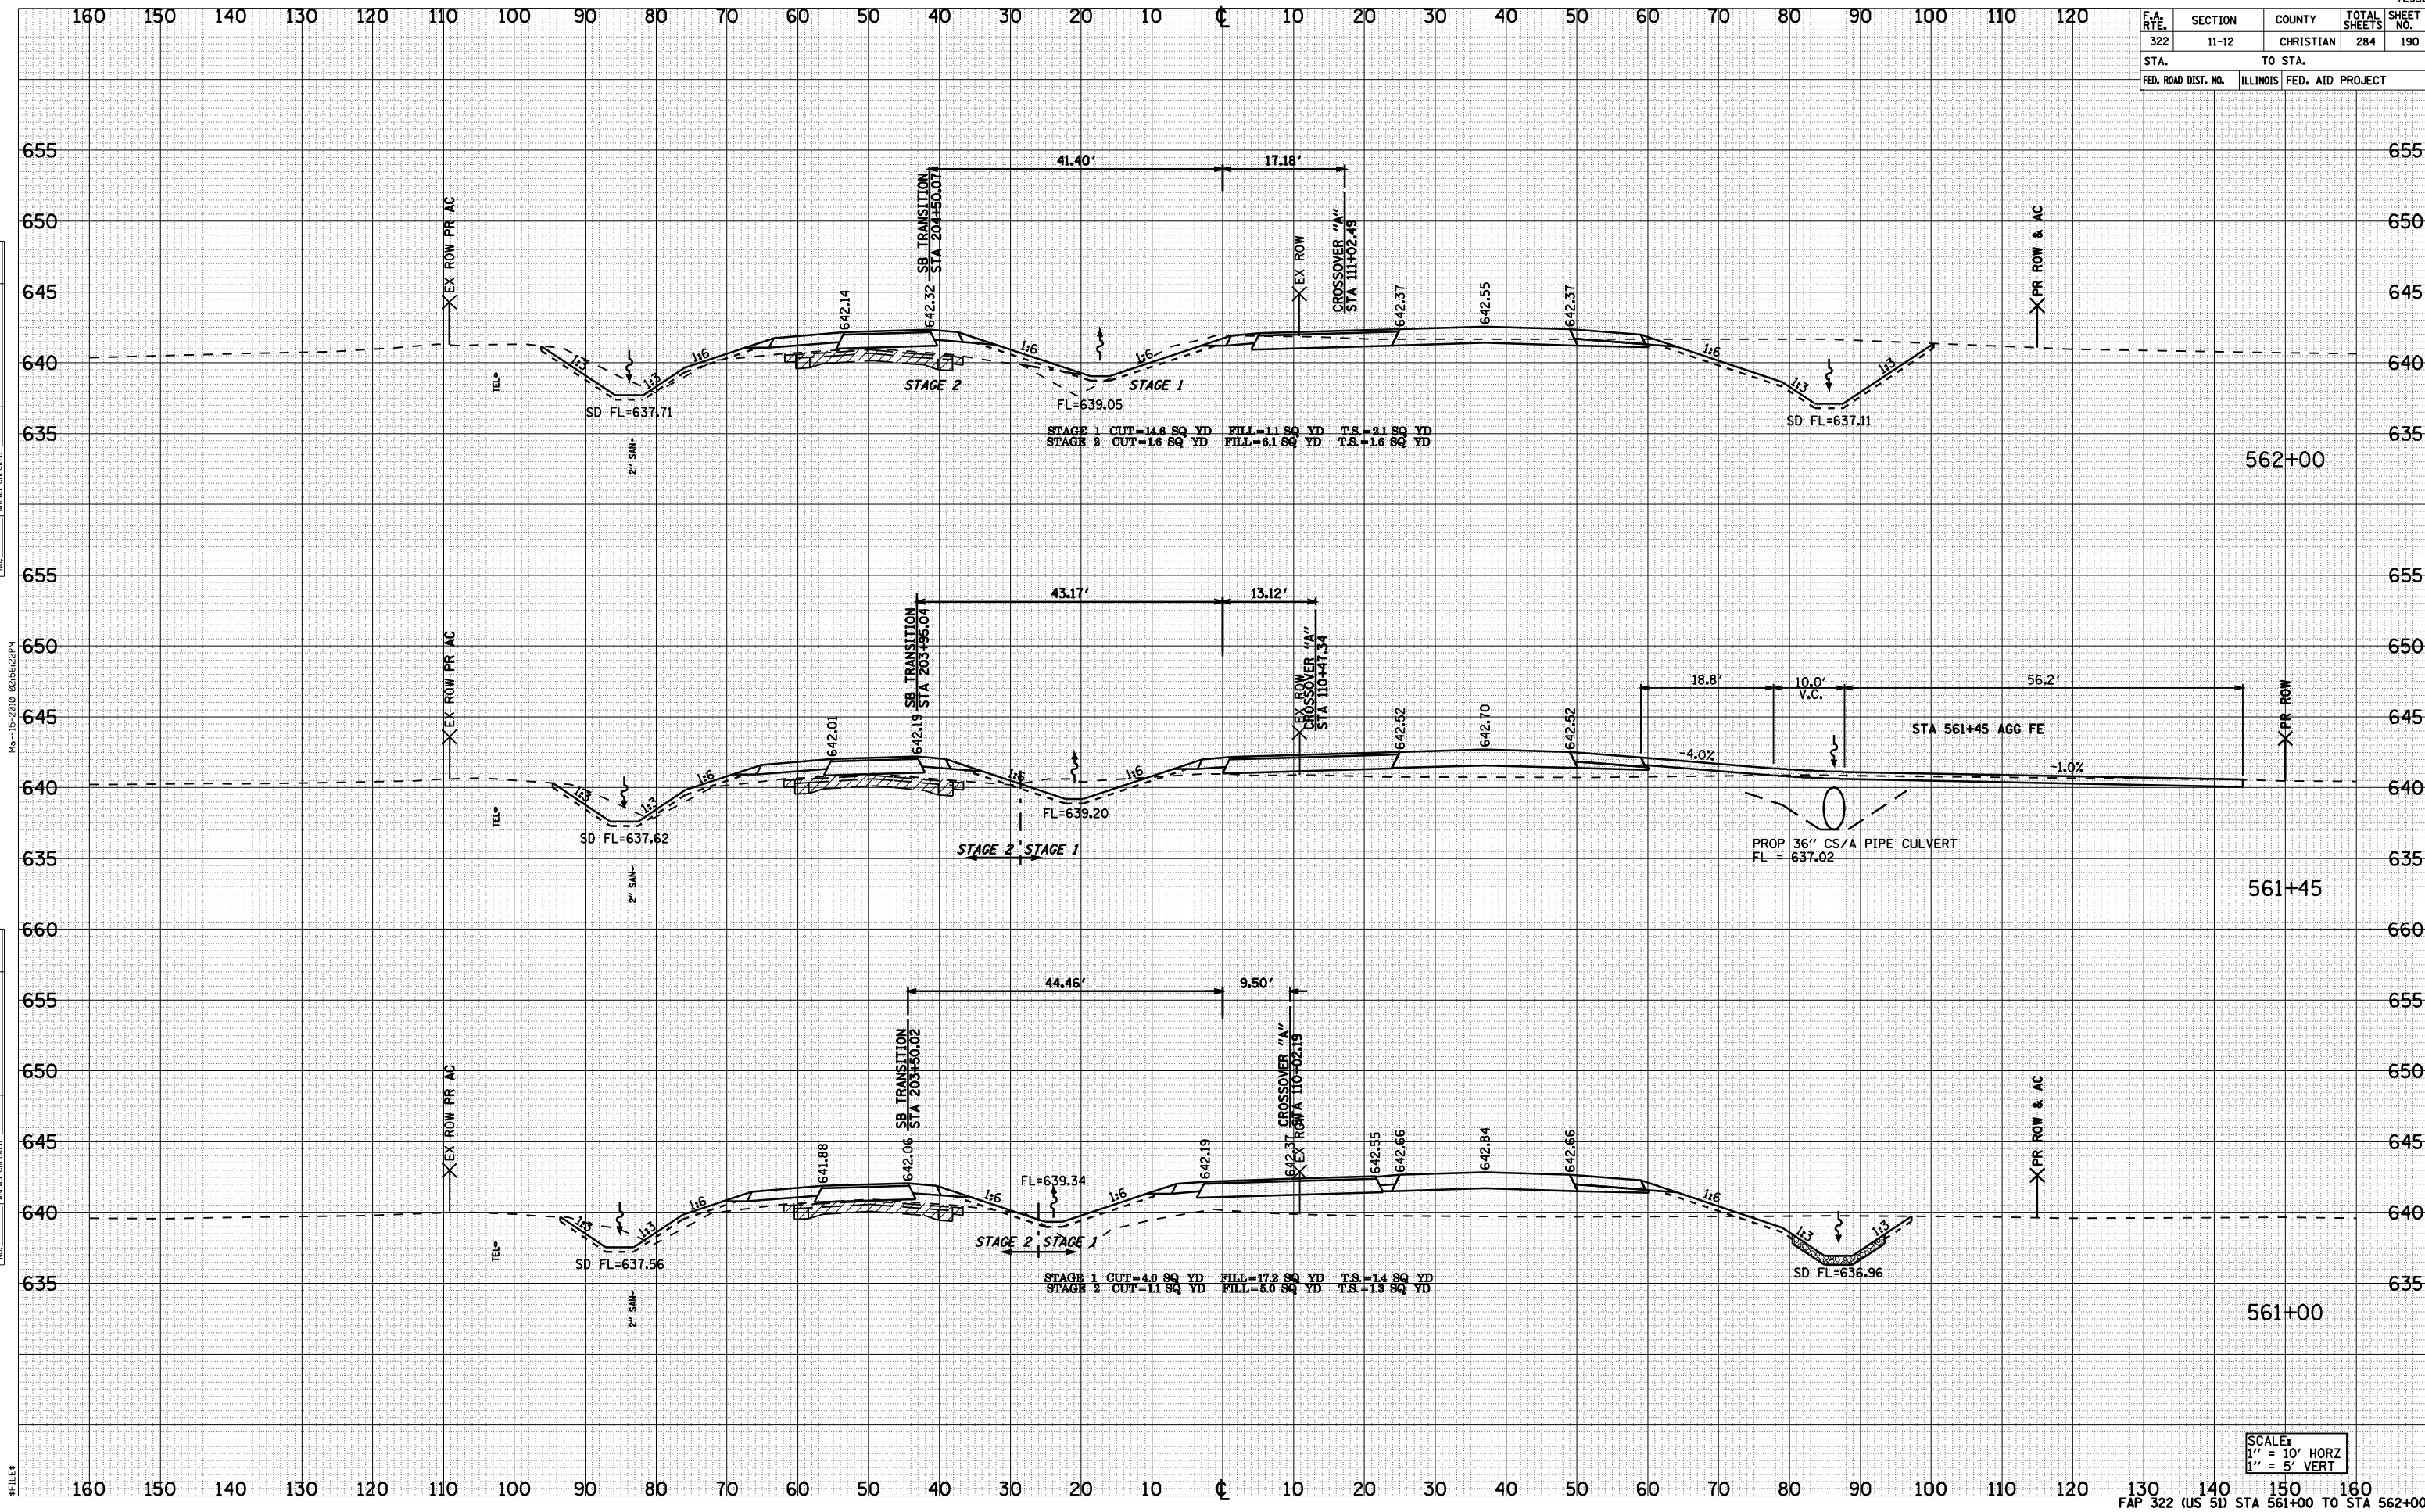

STAGE 1 CUT=14.8 SQ YD FILL=11.8 SQ YD T.S.=21 SQ YD
 STAGE 2 CUT=1.6 SQ YD FILL=6.1 SQ YD T.S.=1.6 SQ YD

STAGE 1 CUT=4.0 SQ YD FILL=17.2 SQ YD T.S.=14 SQ YD
 STAGE 2 CUT=11.8 SQ YD FILL=8.0 SQ YD T.S.=13 SQ YD

PROP 36" CS/A PIPE CULVERT
 FL = 637.02

SCALE:
 1" = 10' HORZ
 1" = 5' VERT