


F.A. RTE.	SECTION	COUNTY	TOTAL SHEETS	SHEET NO.
322	11-12	CHRISTIAN	284	204
STA. TO STA.		ILLINOIS FED. AID PROJECT		

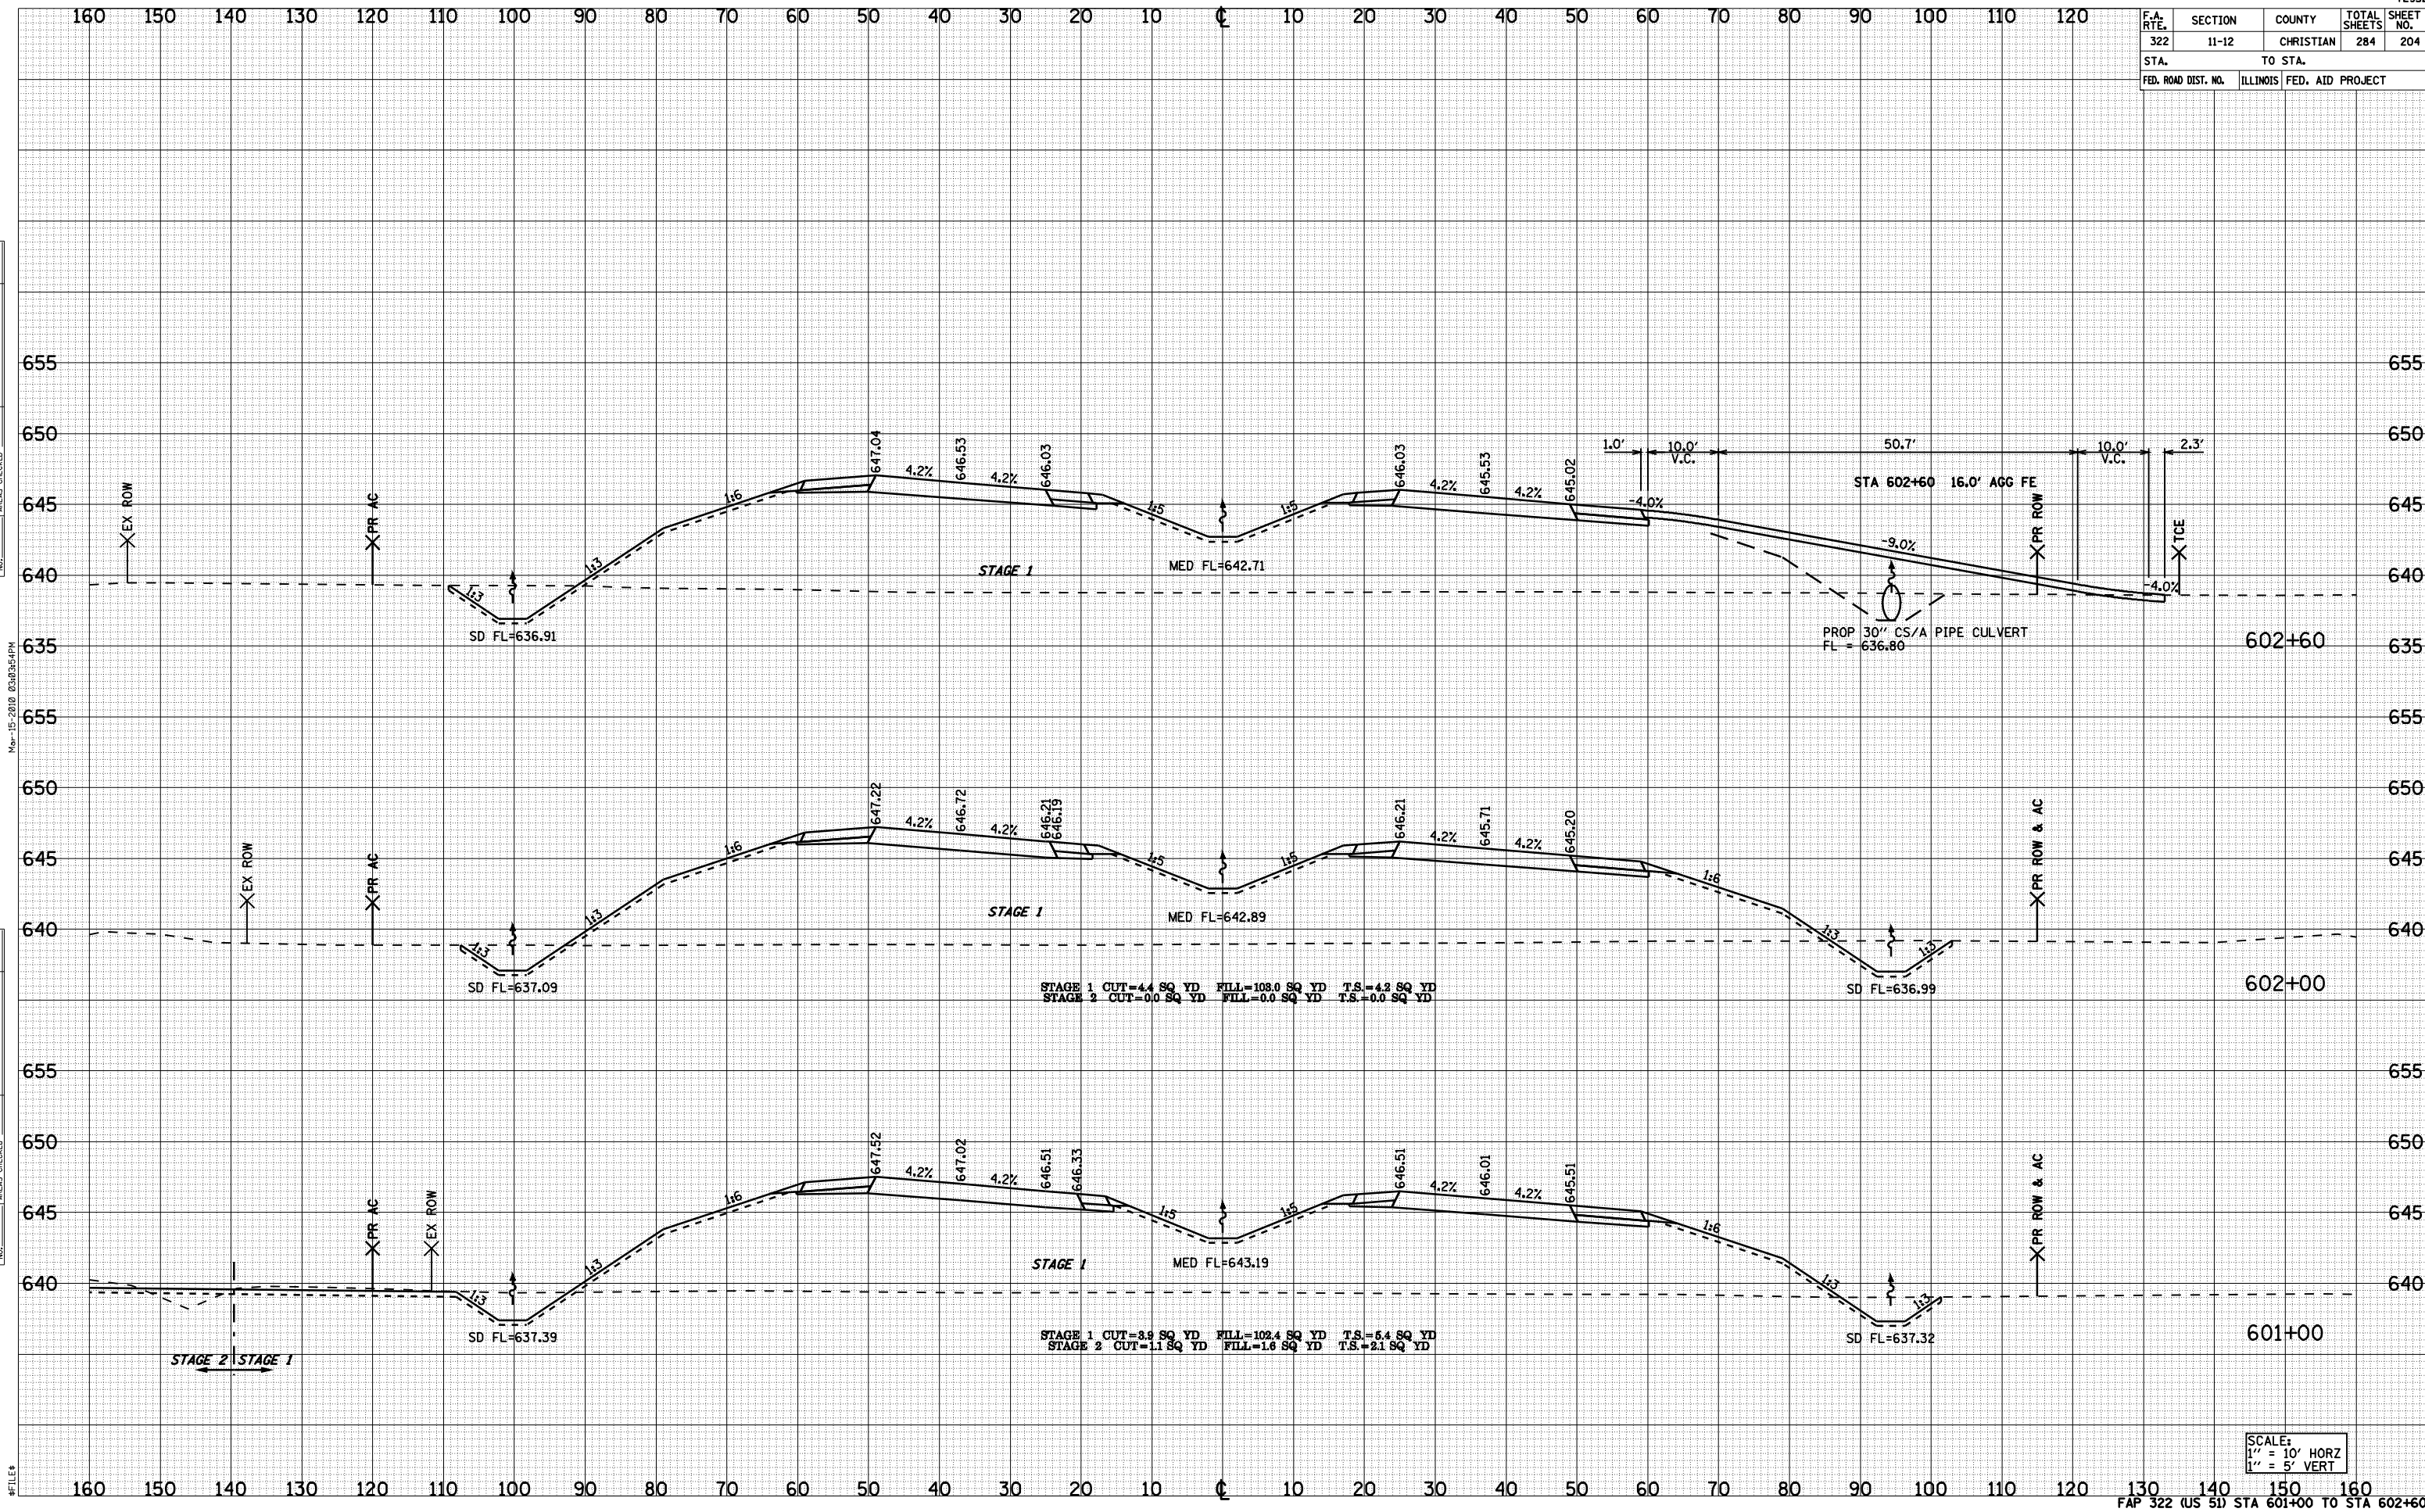

BY	DATE

BY	DATE

Nov-15-2010 03:30:44PM

\$FILE#

SCALE:
1" = 10' HORZ
1" = 5' VERT