


F.A. RTE.	SECTION	COUNTY	TOTAL SHEETS	SHEET NO.
322	11-12	CHRISTIAN	284	209
STA.	TO STA.			
FED. ROAD DIST. NO.	ILLINOIS	FED. AID PROJECT		

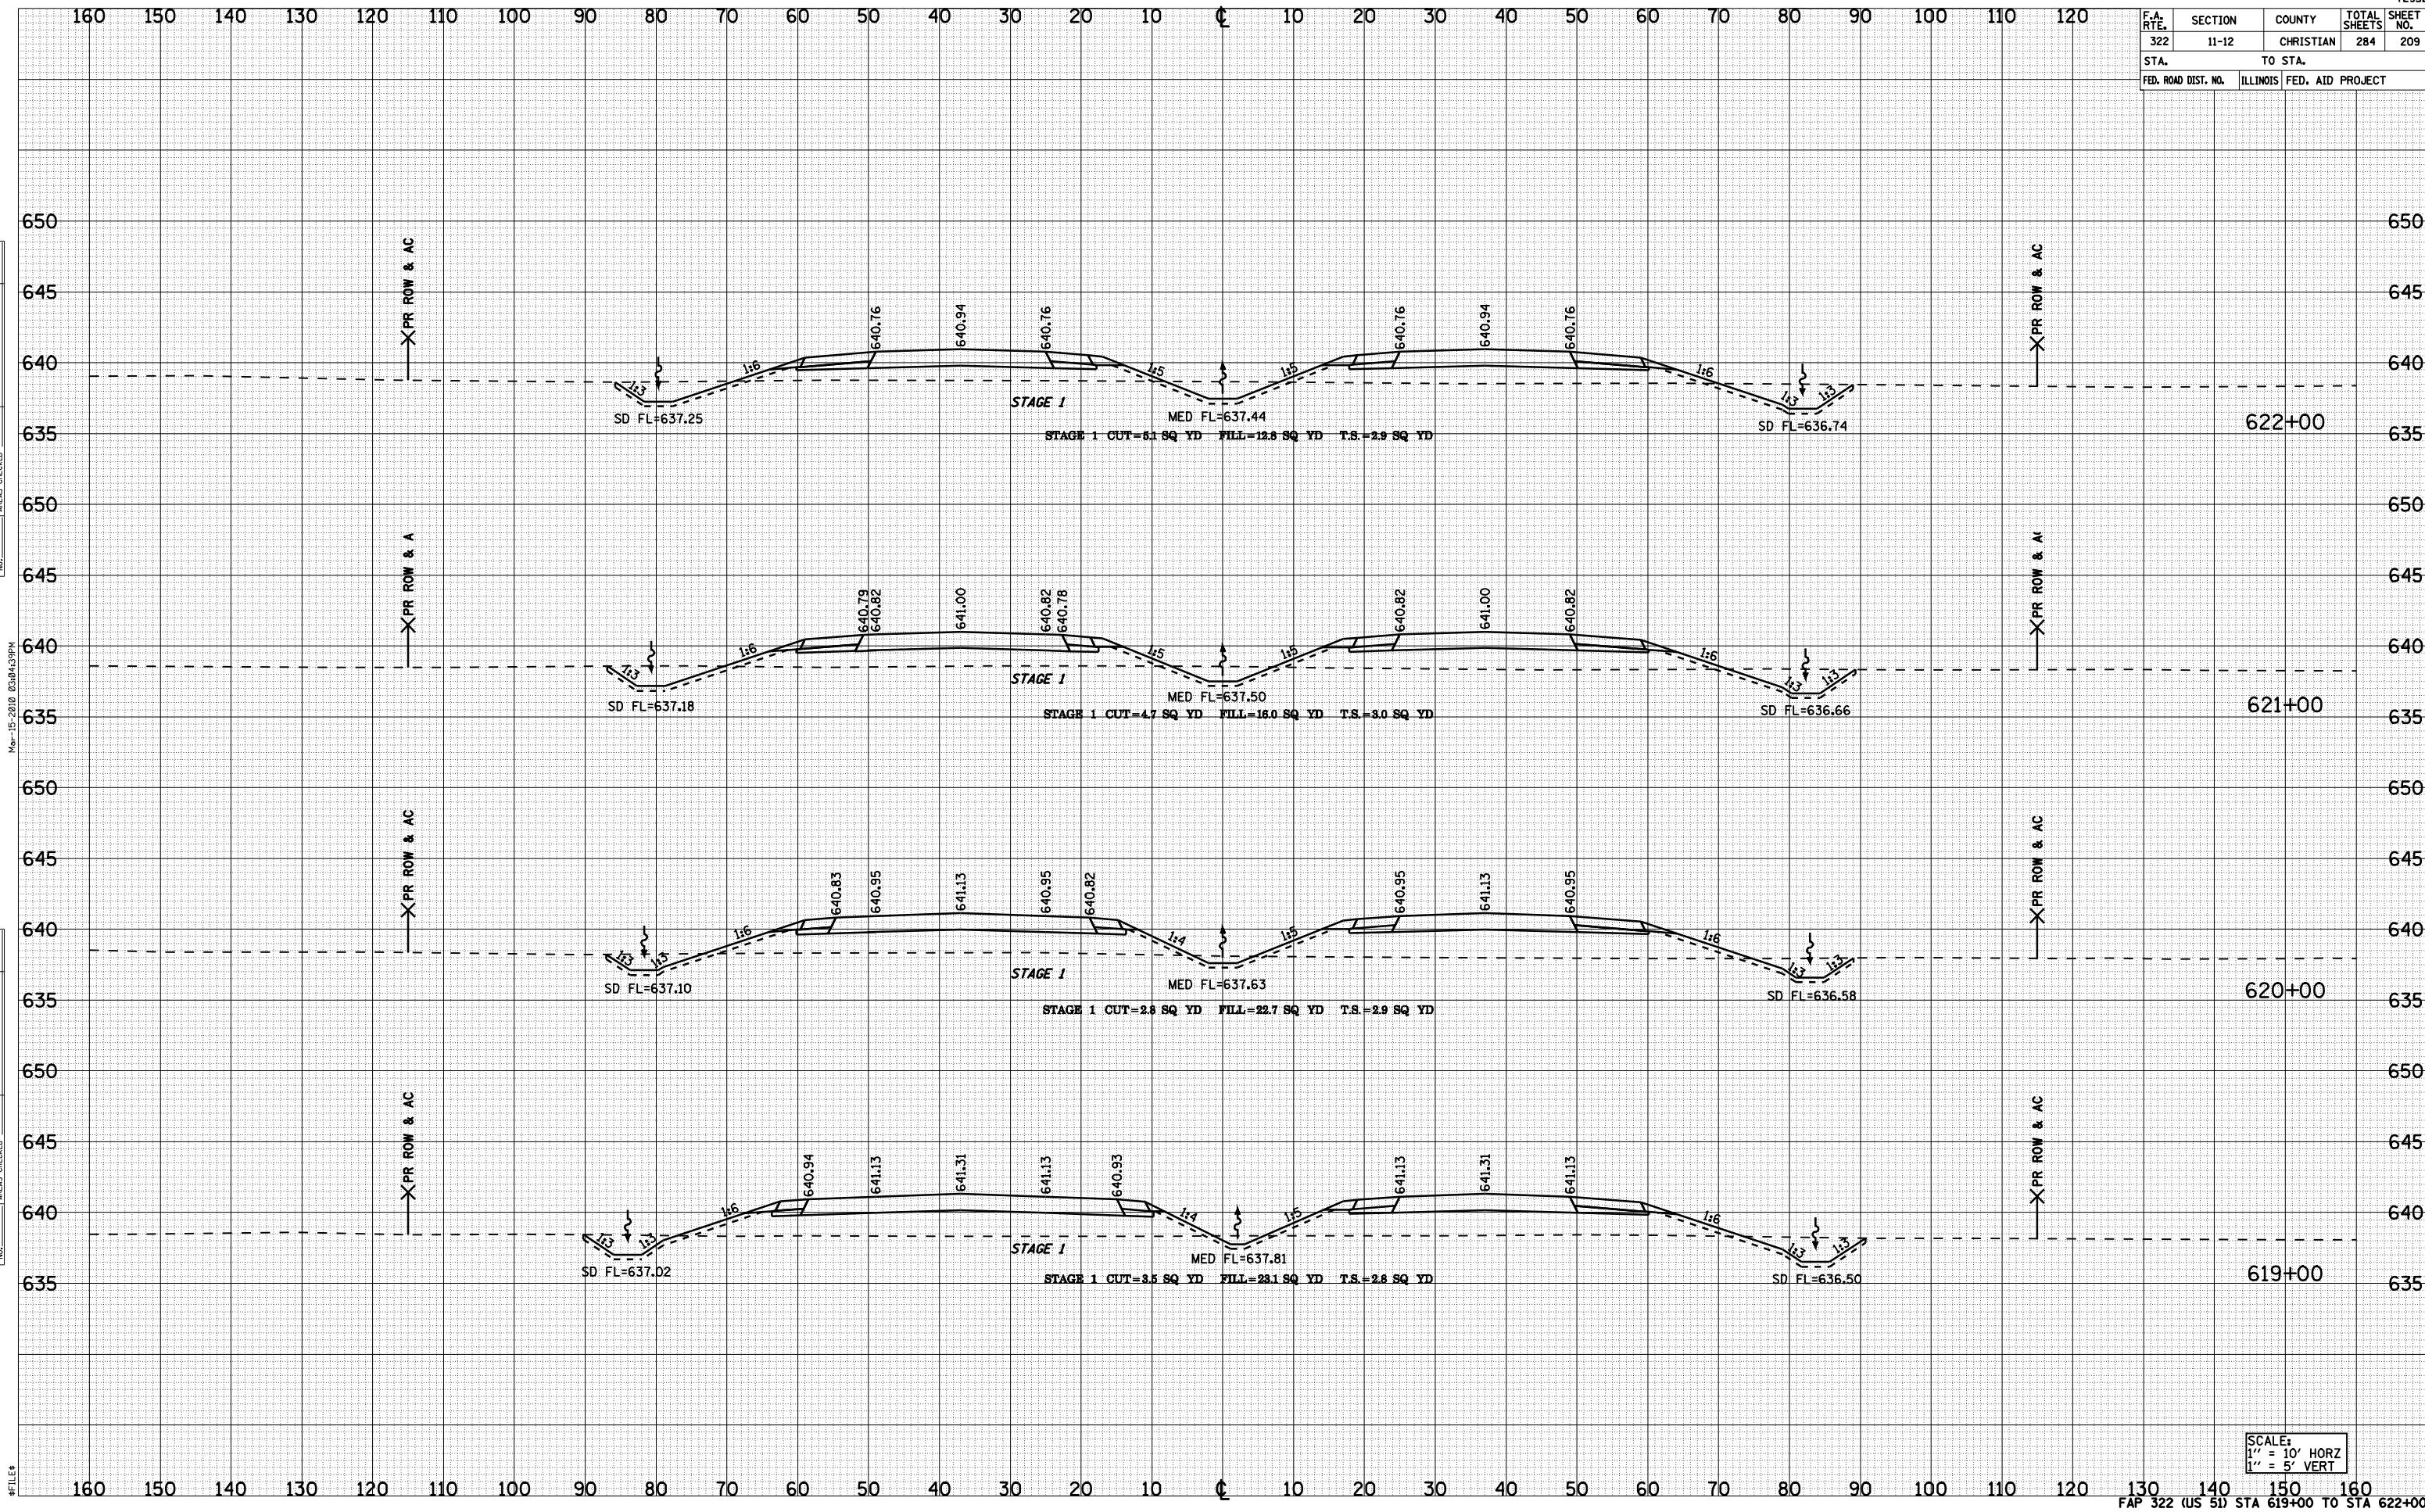

BY: _____ DATE: _____

NO. _____

SURVEYED _____

PLOTTED _____

NOTE BOOK _____

TEMPLATE _____

AREAS CHECKED _____

BY: _____ DATE: _____

NO. _____

SURVEYED _____

PLOTTED _____

NOTE BOOK _____

TEMPLATE _____

AREAS CHECKED _____

SCALE:

1" = 10' HORIZ

1" = 5' VERT