


F.A. RTE.	SECTION	COUNTY	TOTAL SHEETS	SHEET NO.
322	11-12	CHRISTIAN	284	217
STA. TO STA.			FED. ROAD DIST. NO. ILLINOIS FED. AID PROJECT	

DATE	BY

DATE	BY

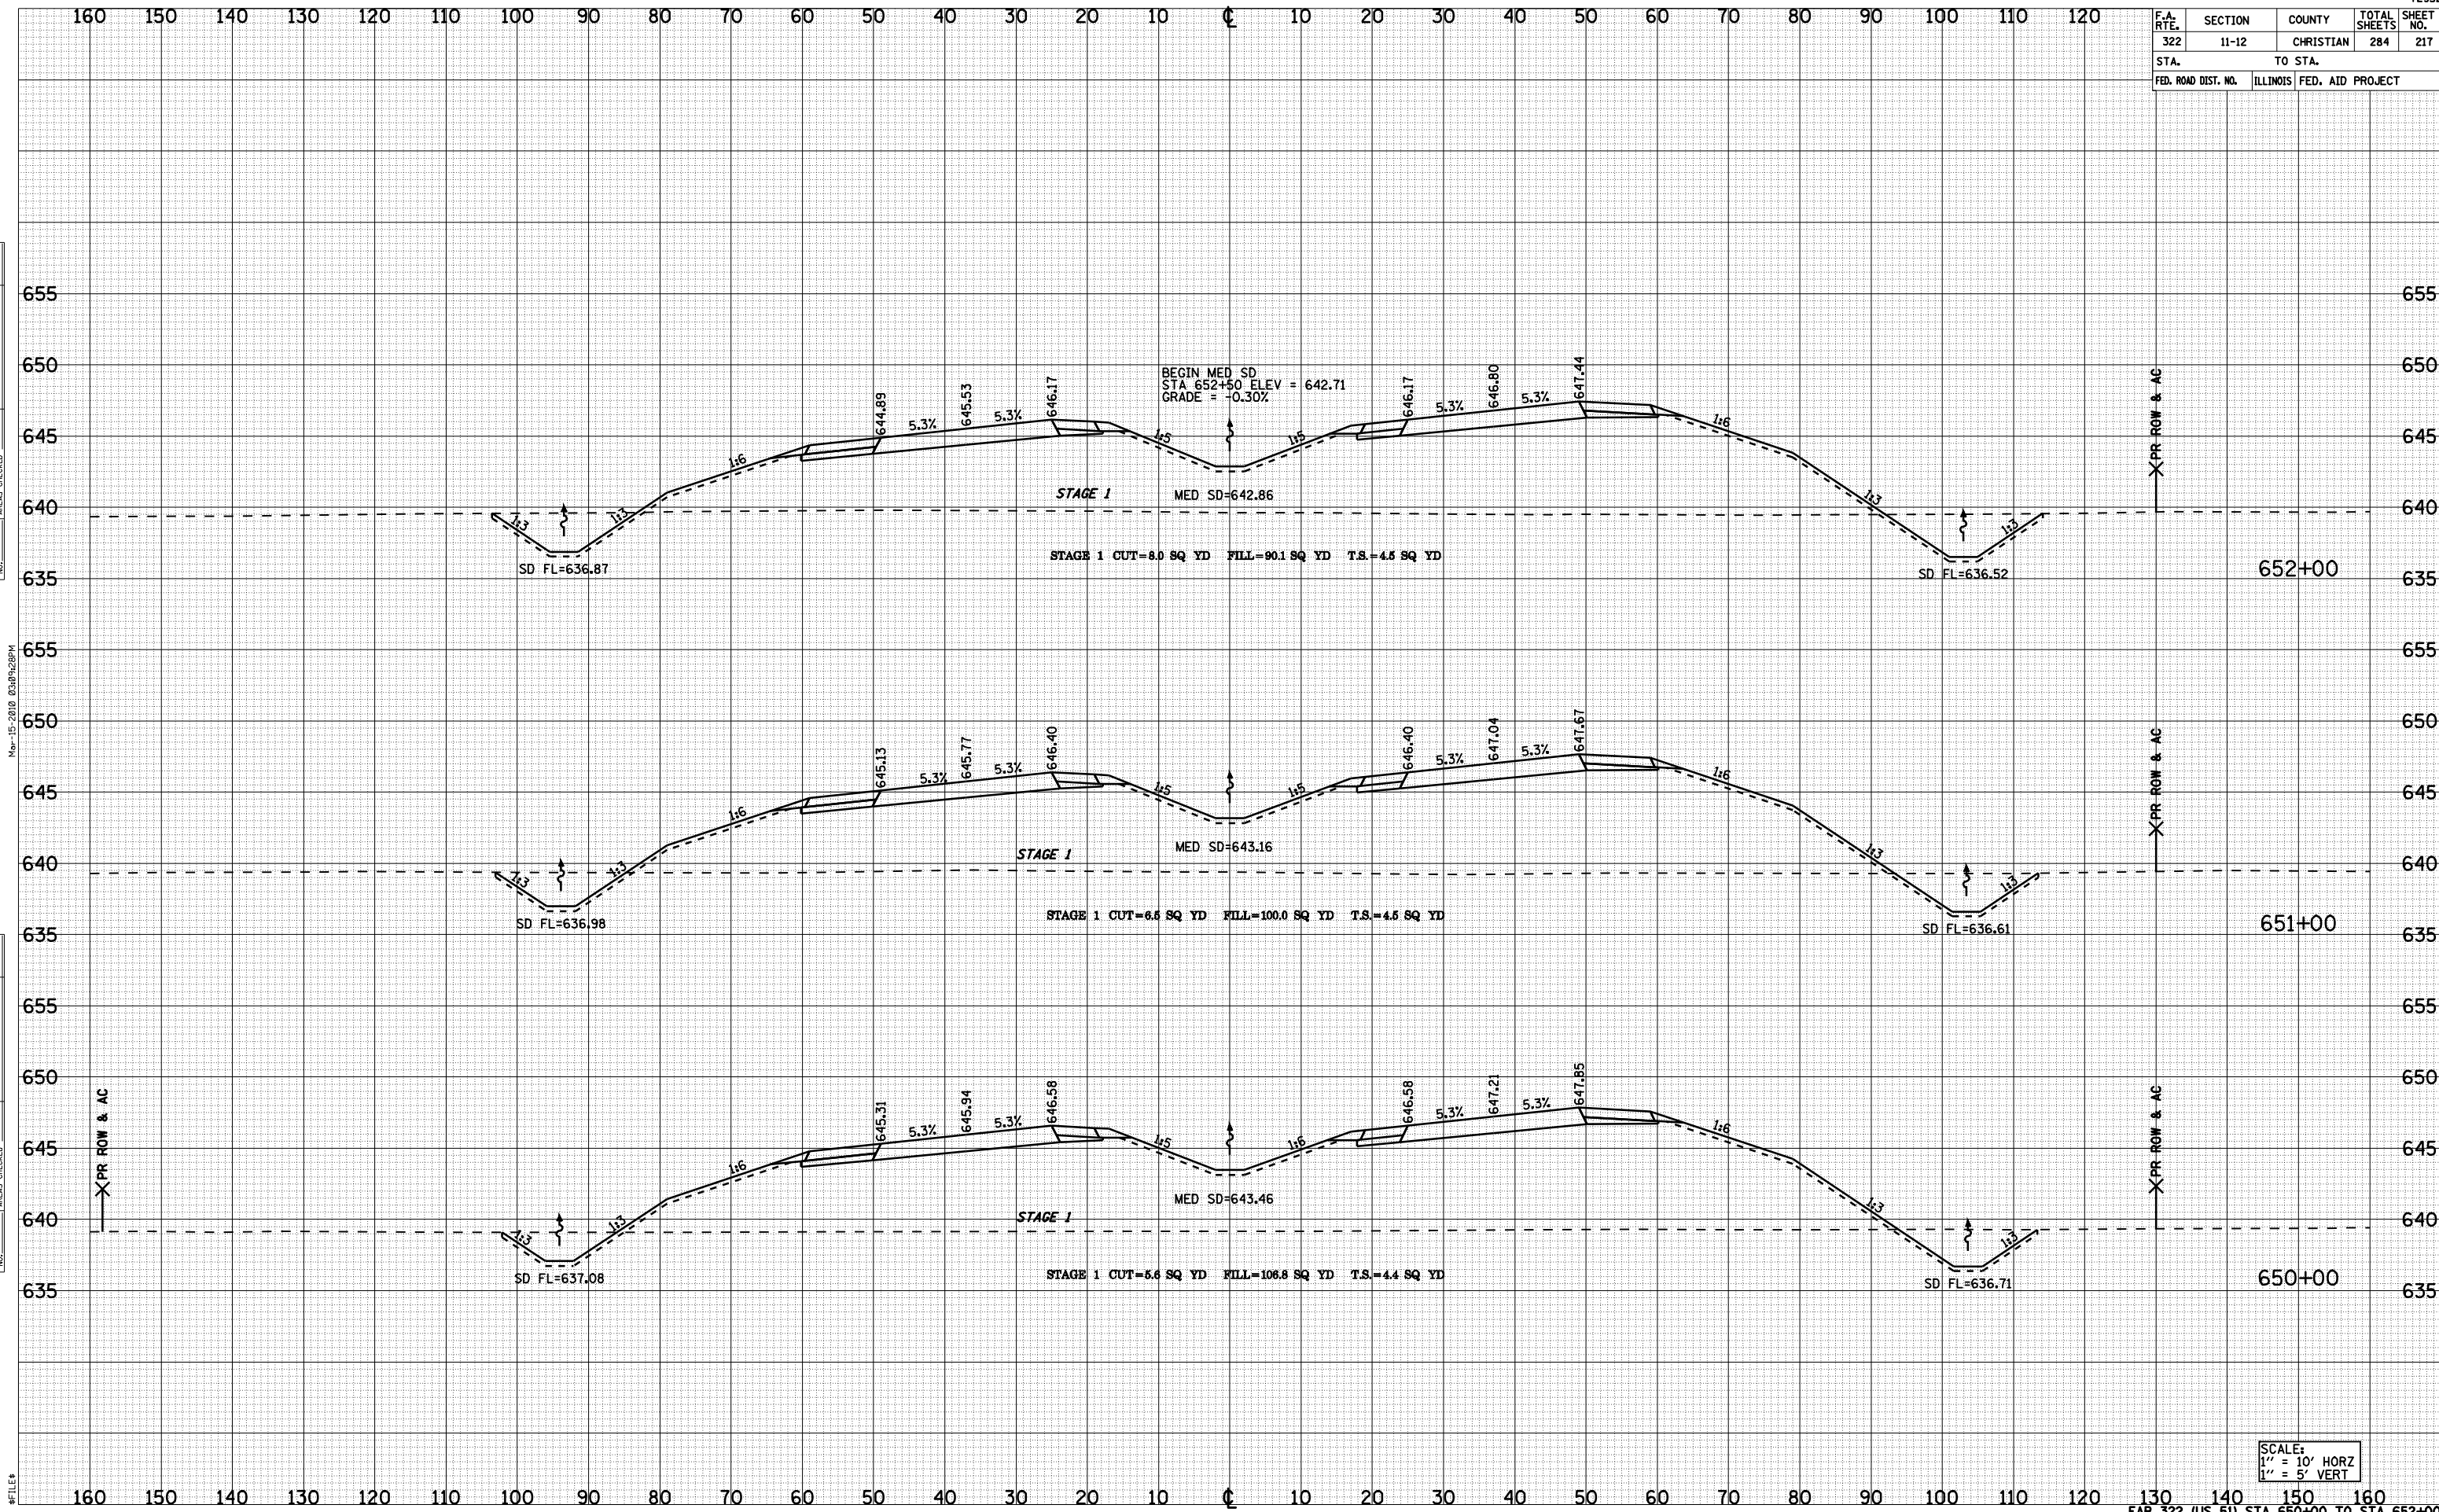

Mar-15-2010 03:09:28PM

#FILE#

SCALE:
 1" = 10' HORZ
 1" = 5' VERT