


F.A. RTE.	SECTION	COUNTY	TOTAL SHEETS	SHEET NO.
322	11-12	CHRISTIAN	284	223
STA.		TO STA.		
FED. ROAD DIST. NO.		ILLINOIS	FED. AID PROJECT	

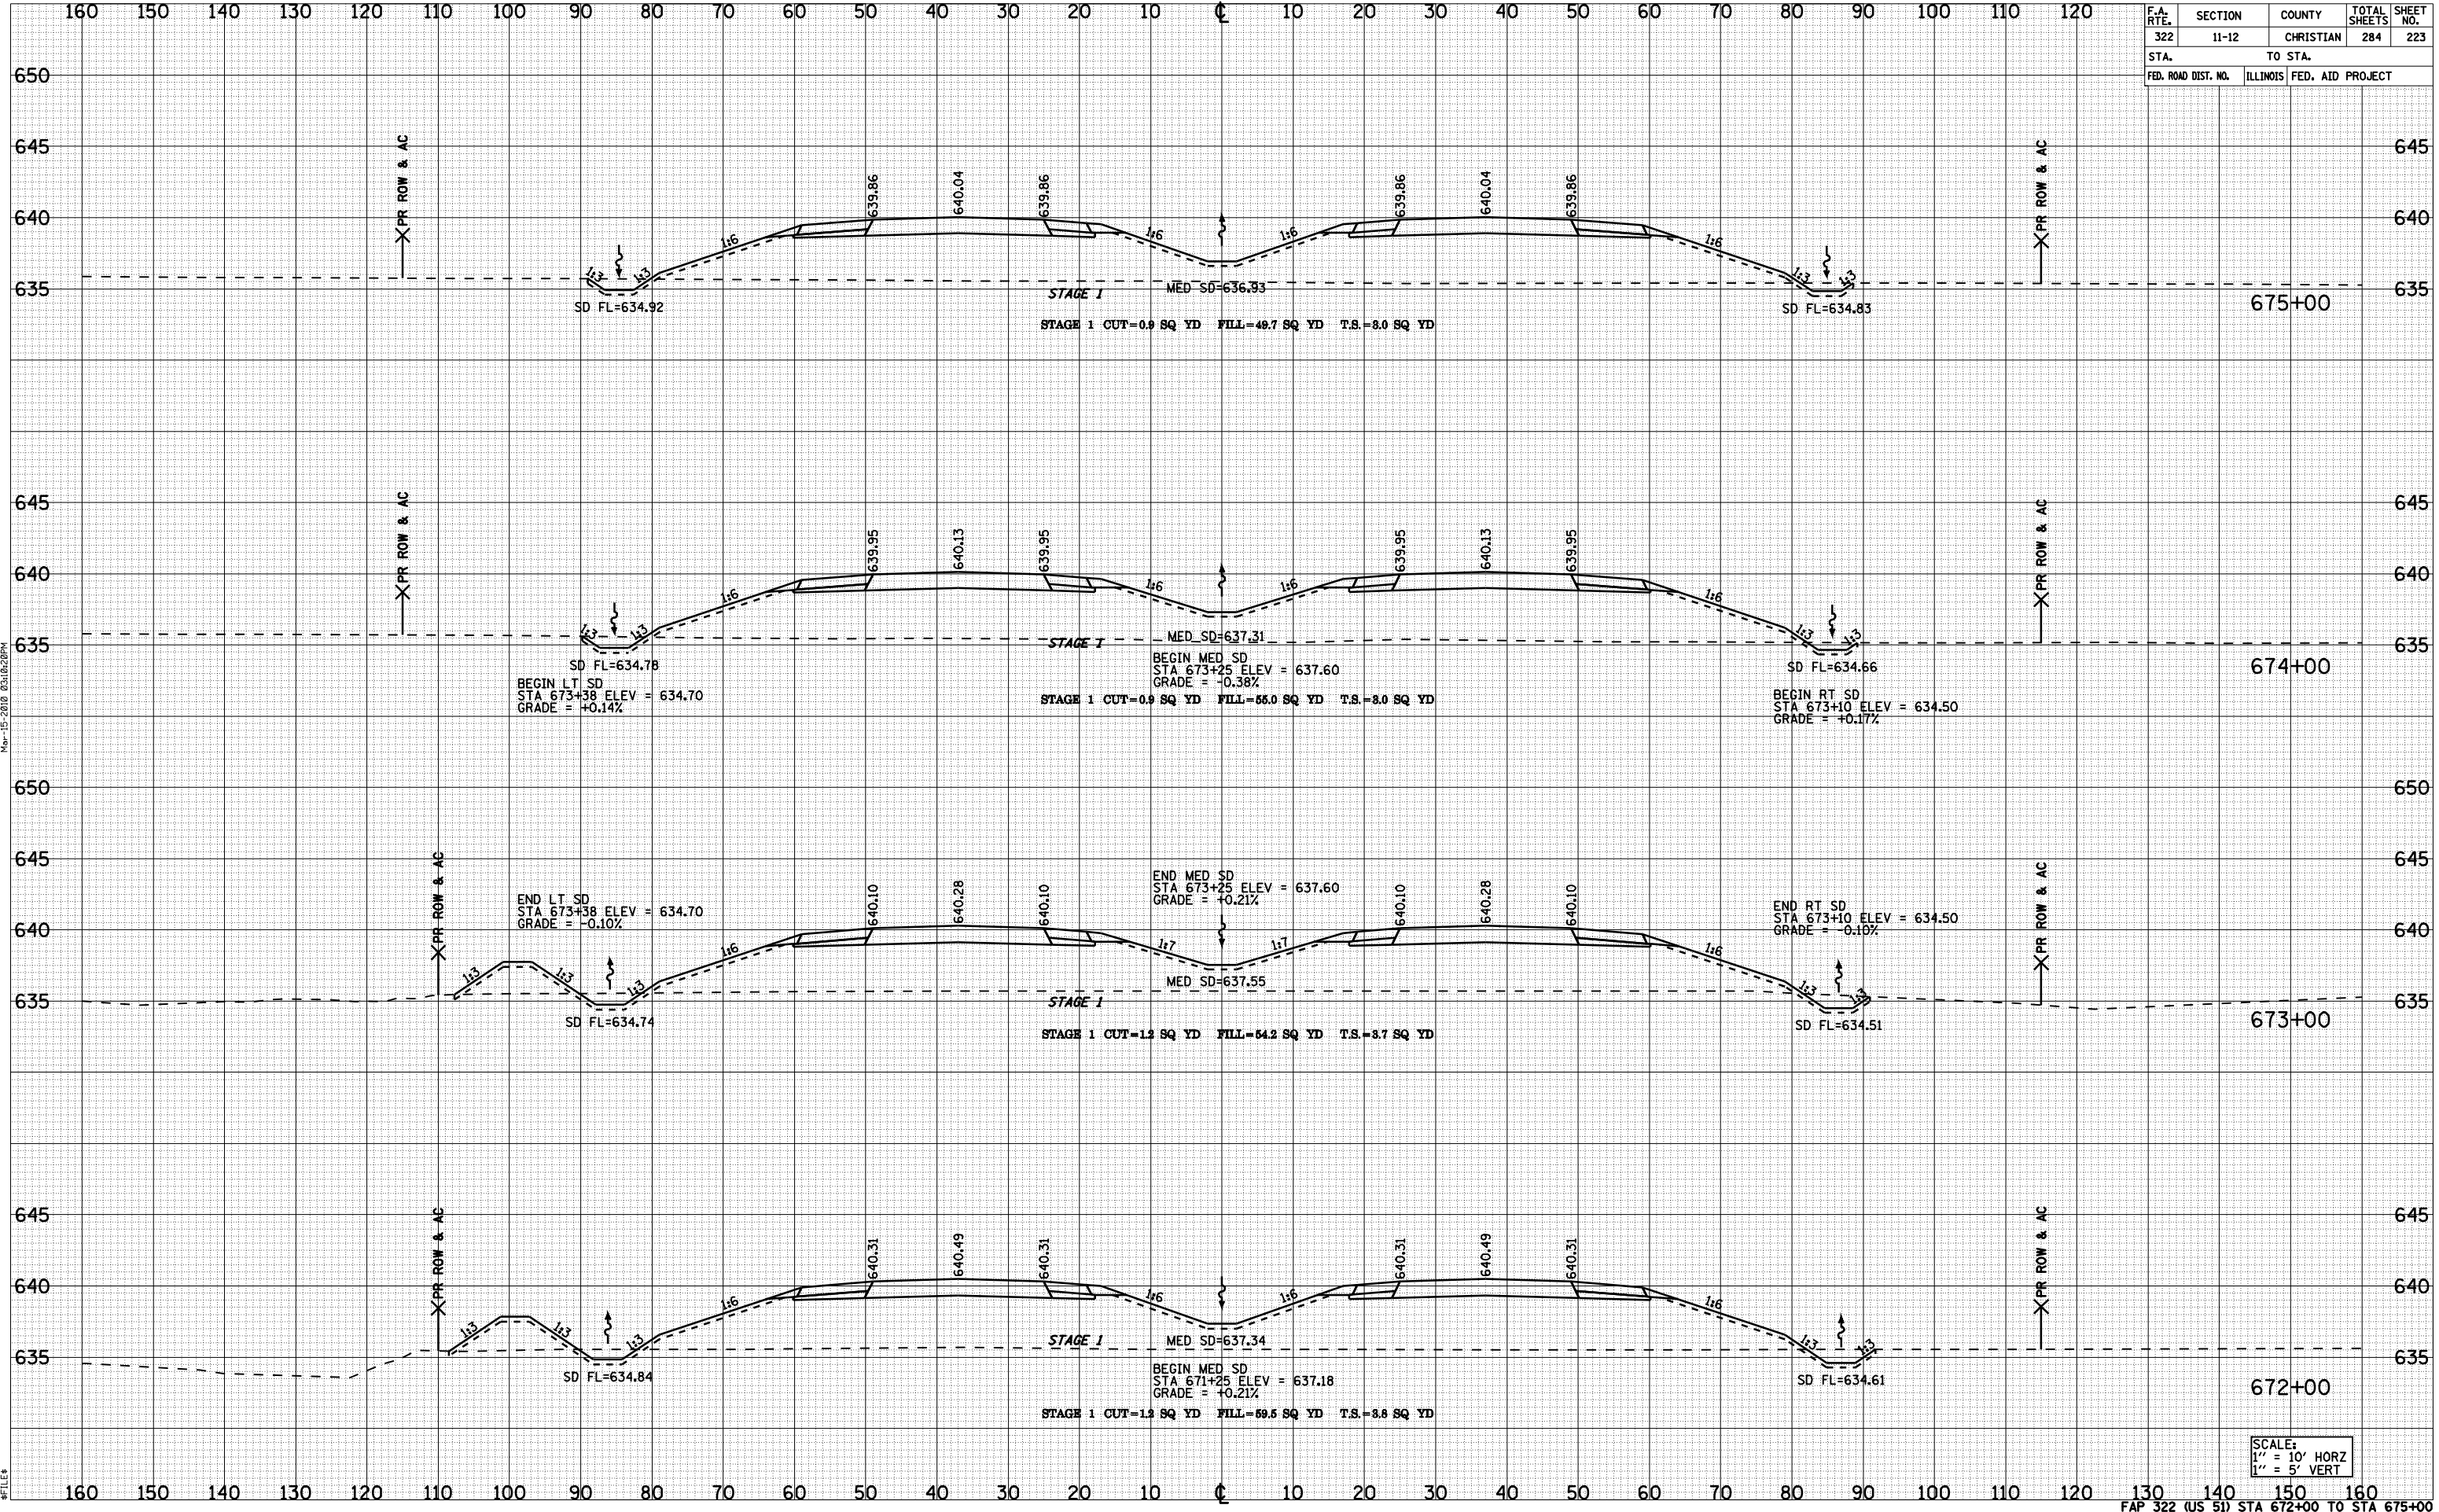

BY	DATE
SURVEYED	
PLOTTED	
NOTE BOOK	
REPLATE	
AREAS CHECKED	

BY	DATE
SURVEYED	
PLOTTED	
NOTE BOOK	
REPLATE	
AREAS CHECKED	

SCALE:
1" = 10' HORIZ
1" = 5' VERT