


| F.A. RTE. | SECTION | COUNTY | TOTAL SHEETS | SHEET NO. |
|---------------------|----------|------------------|--------------|-----------|
| 322 | 11-12 | CHRISTIAN | 284 | 241 |
| STA. TO STA. | | | 635 | |
| FED. ROAD DIST. NO. | ILLINOIS | FED. AID PROJECT | | |

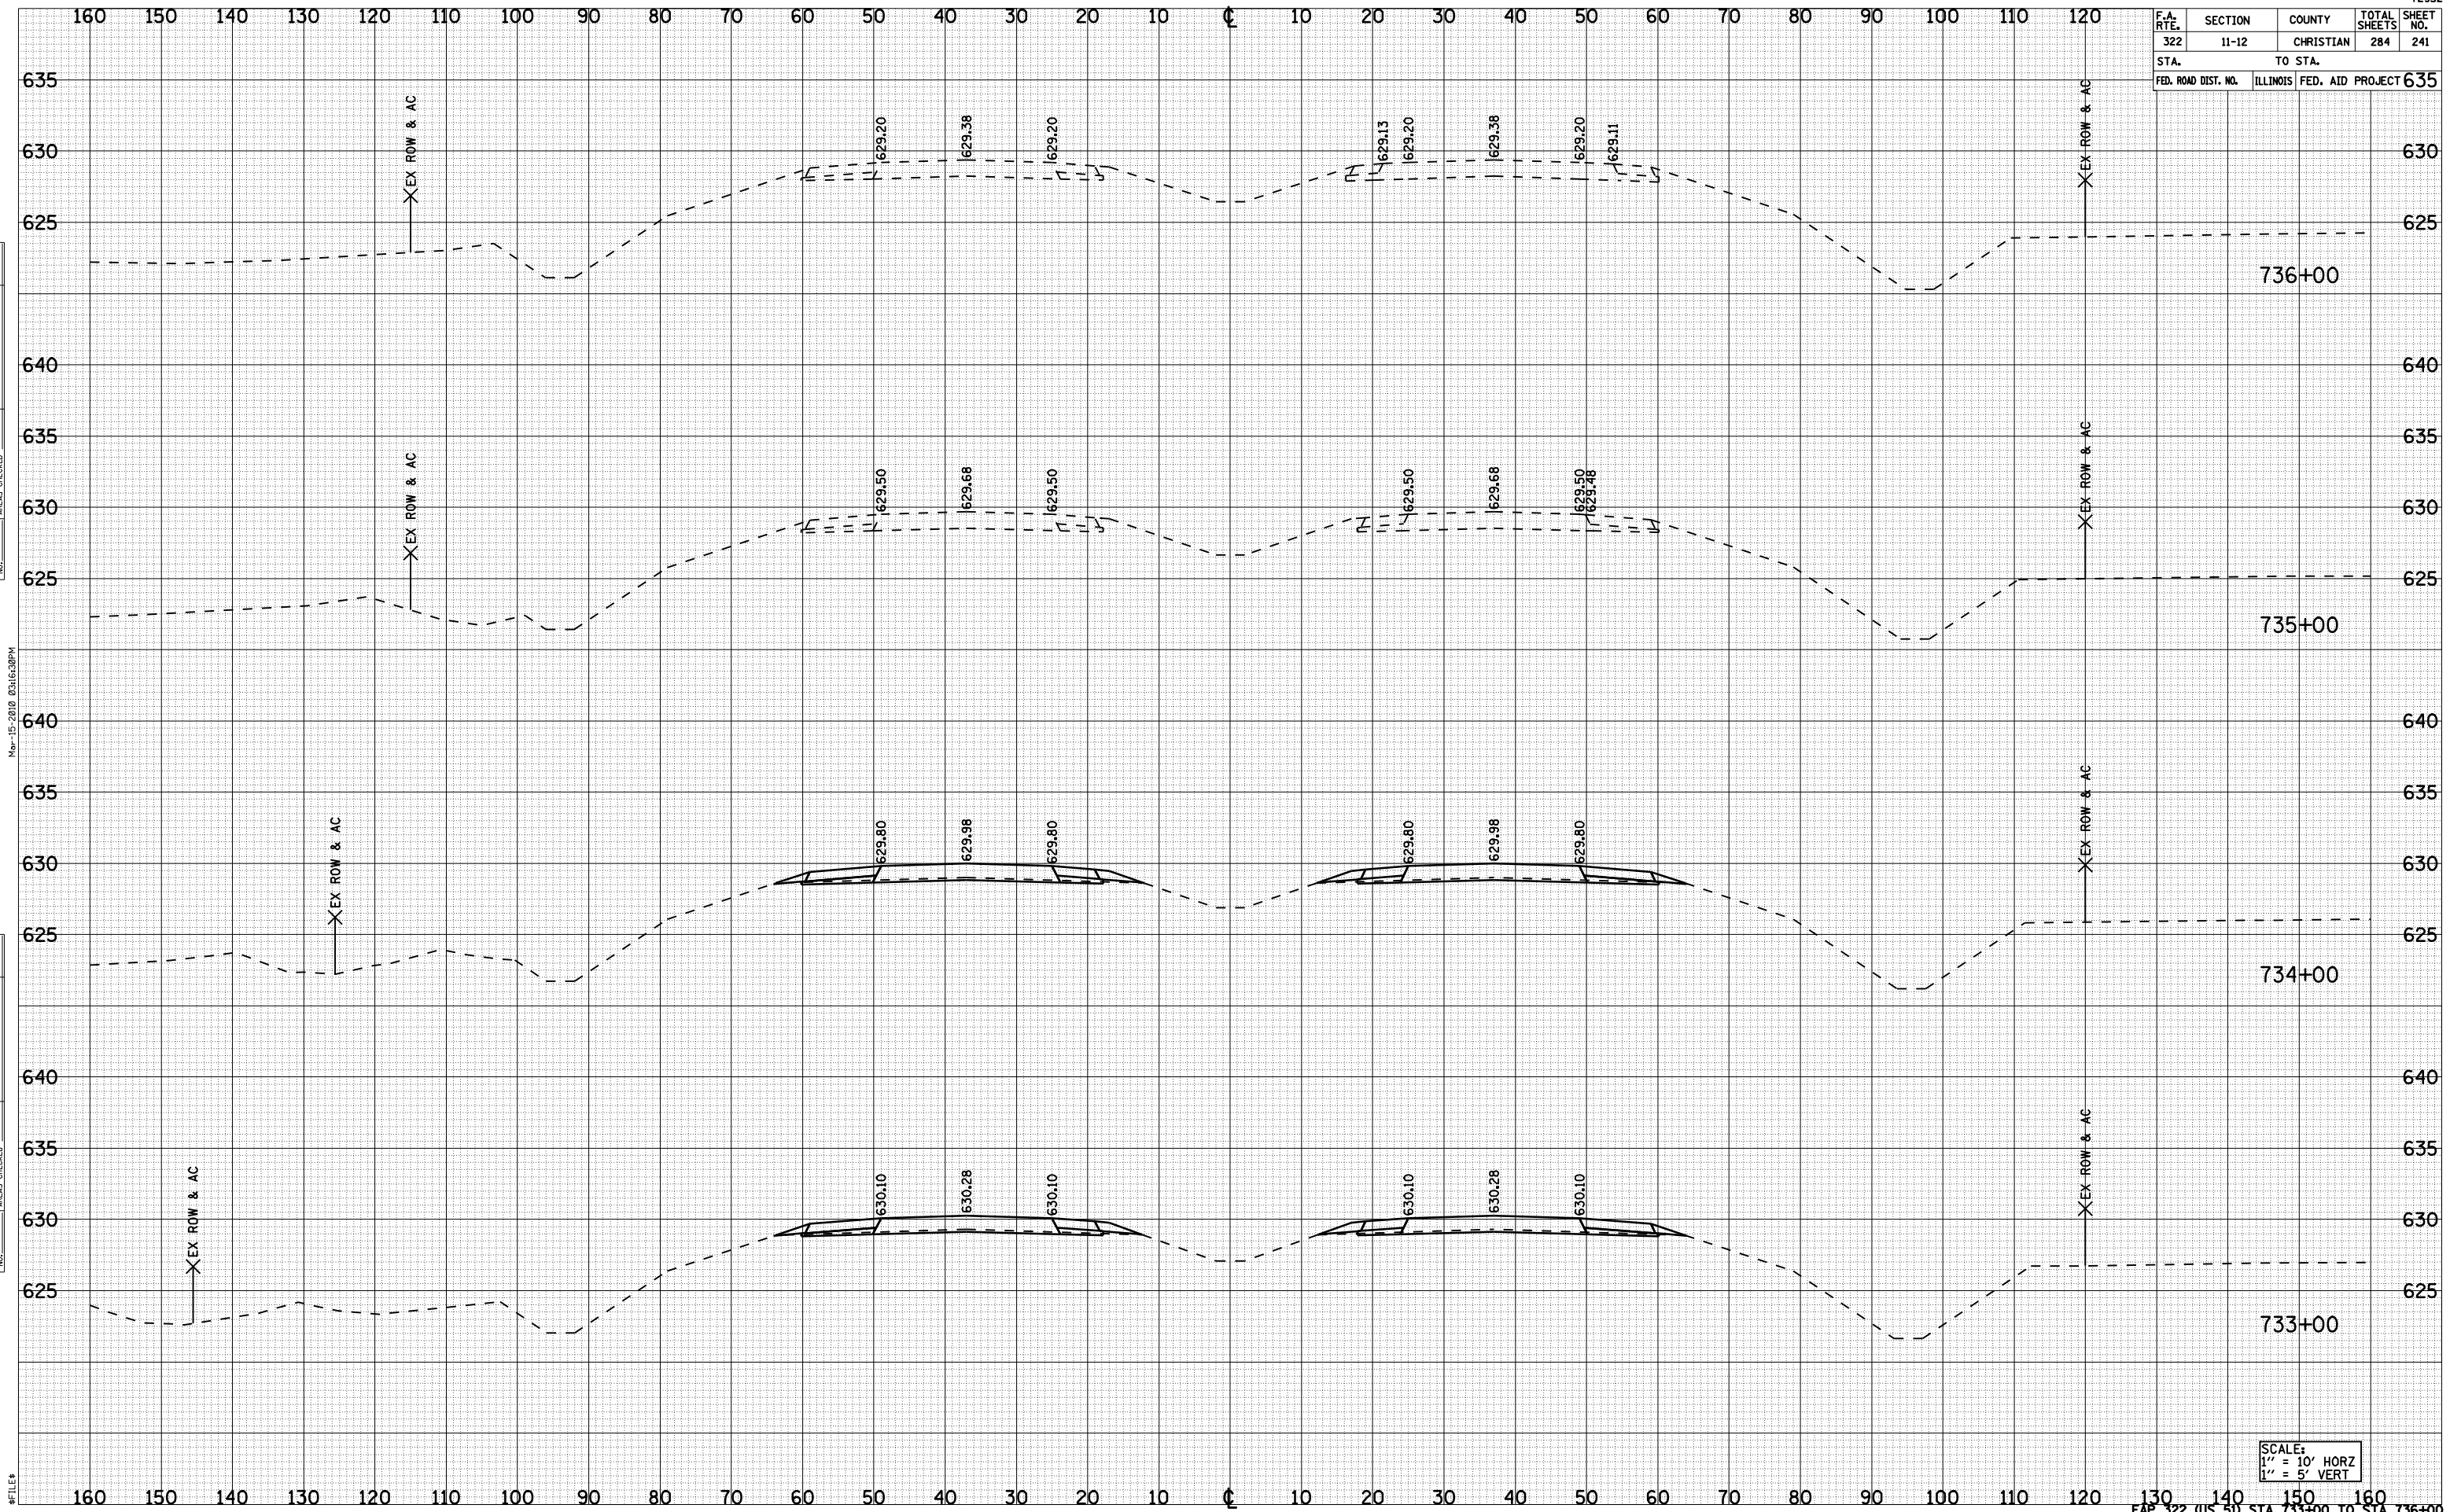

| | |
|----|------|
| BY | DATE |
| | |
| | |
| | |
| | |
| | |
| | |

| | |
|----|------|
| BY | DATE |
| | |
| | |
| | |
| | |
| | |
| | |

Nov-15-2010 03:16:30PM

#FILE#

SCALE:
1" = 10' HORZ
1" = 5' VERT